



APPENDIX E
CONCEPTUAL DESIGN PLANS

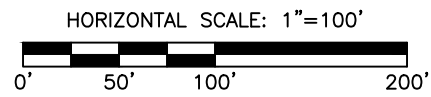


- LEGEND**
- EDGE OF PAVEMENT
 - PROPERTY LINES

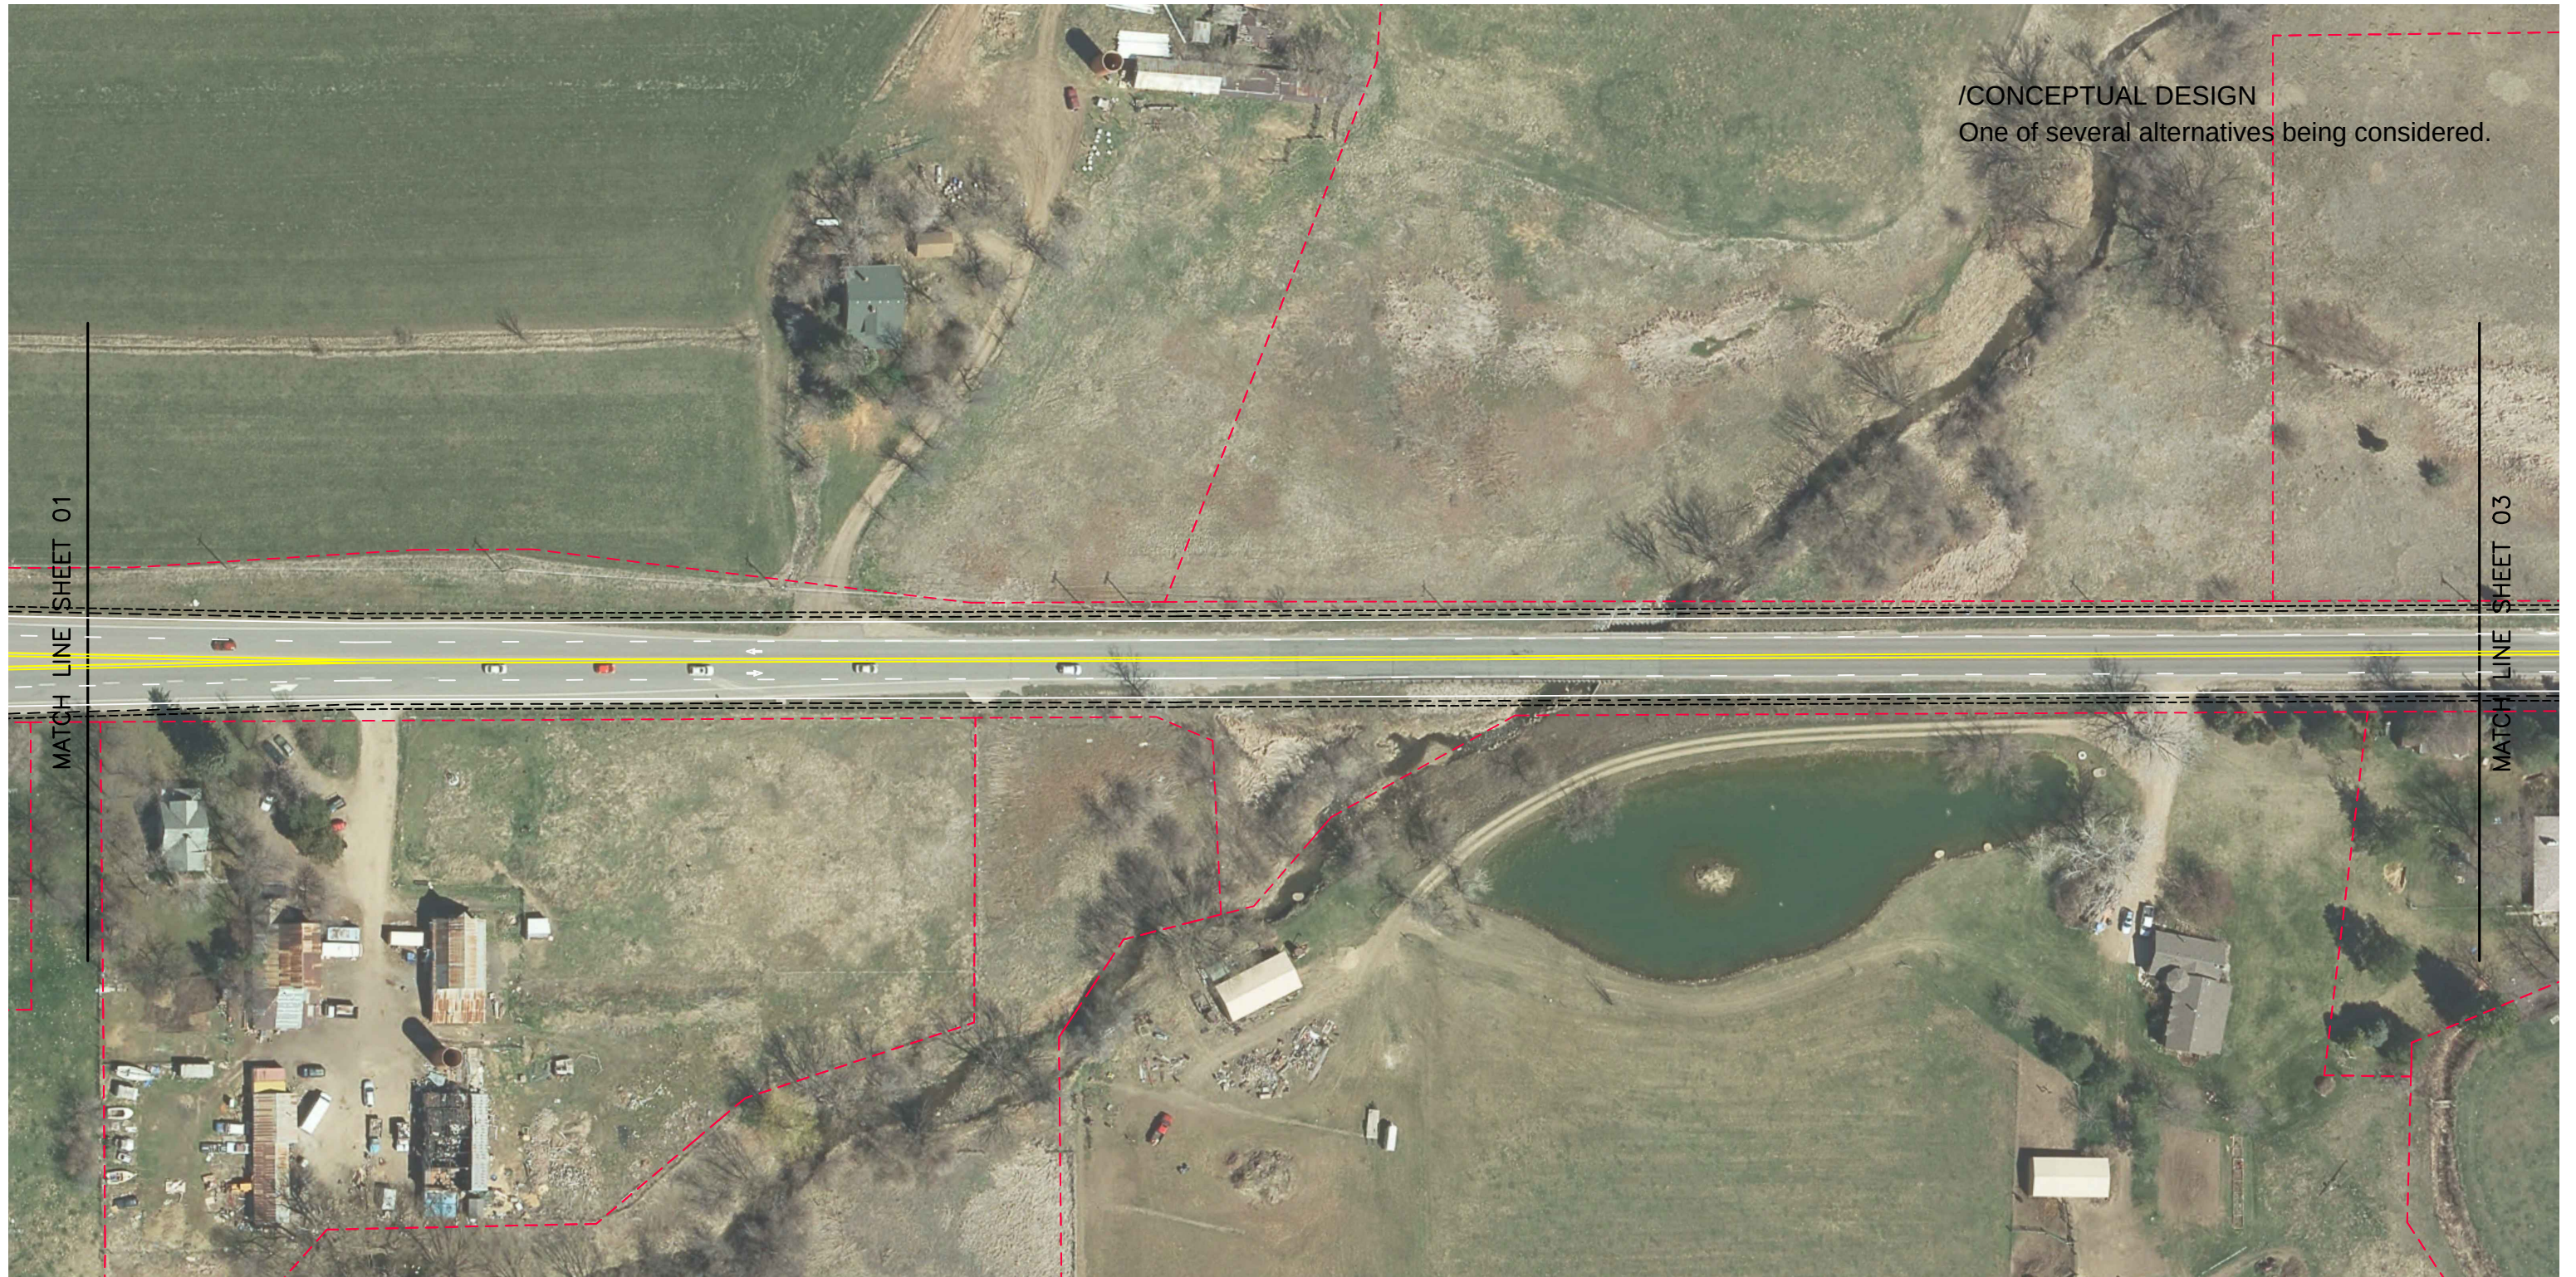

/CONCEPTUAL DESIGN
One of several alternatives being considered.

MATCH LINE SHEET 01

MATCH LINE SHEET 03

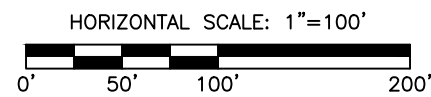

LEGEND
- - - - - EDGE OF PAVEMENT
- - - - - PROPERTY LINES




CONCEPTUAL DESIGN
One of several alternatives being considered.



HORIZONTAL SCALE: 1"=100'
0' 50' 100' 200'

LEGEND
--- EDGE OF PAVEMENT
--- PROPERTY LINES

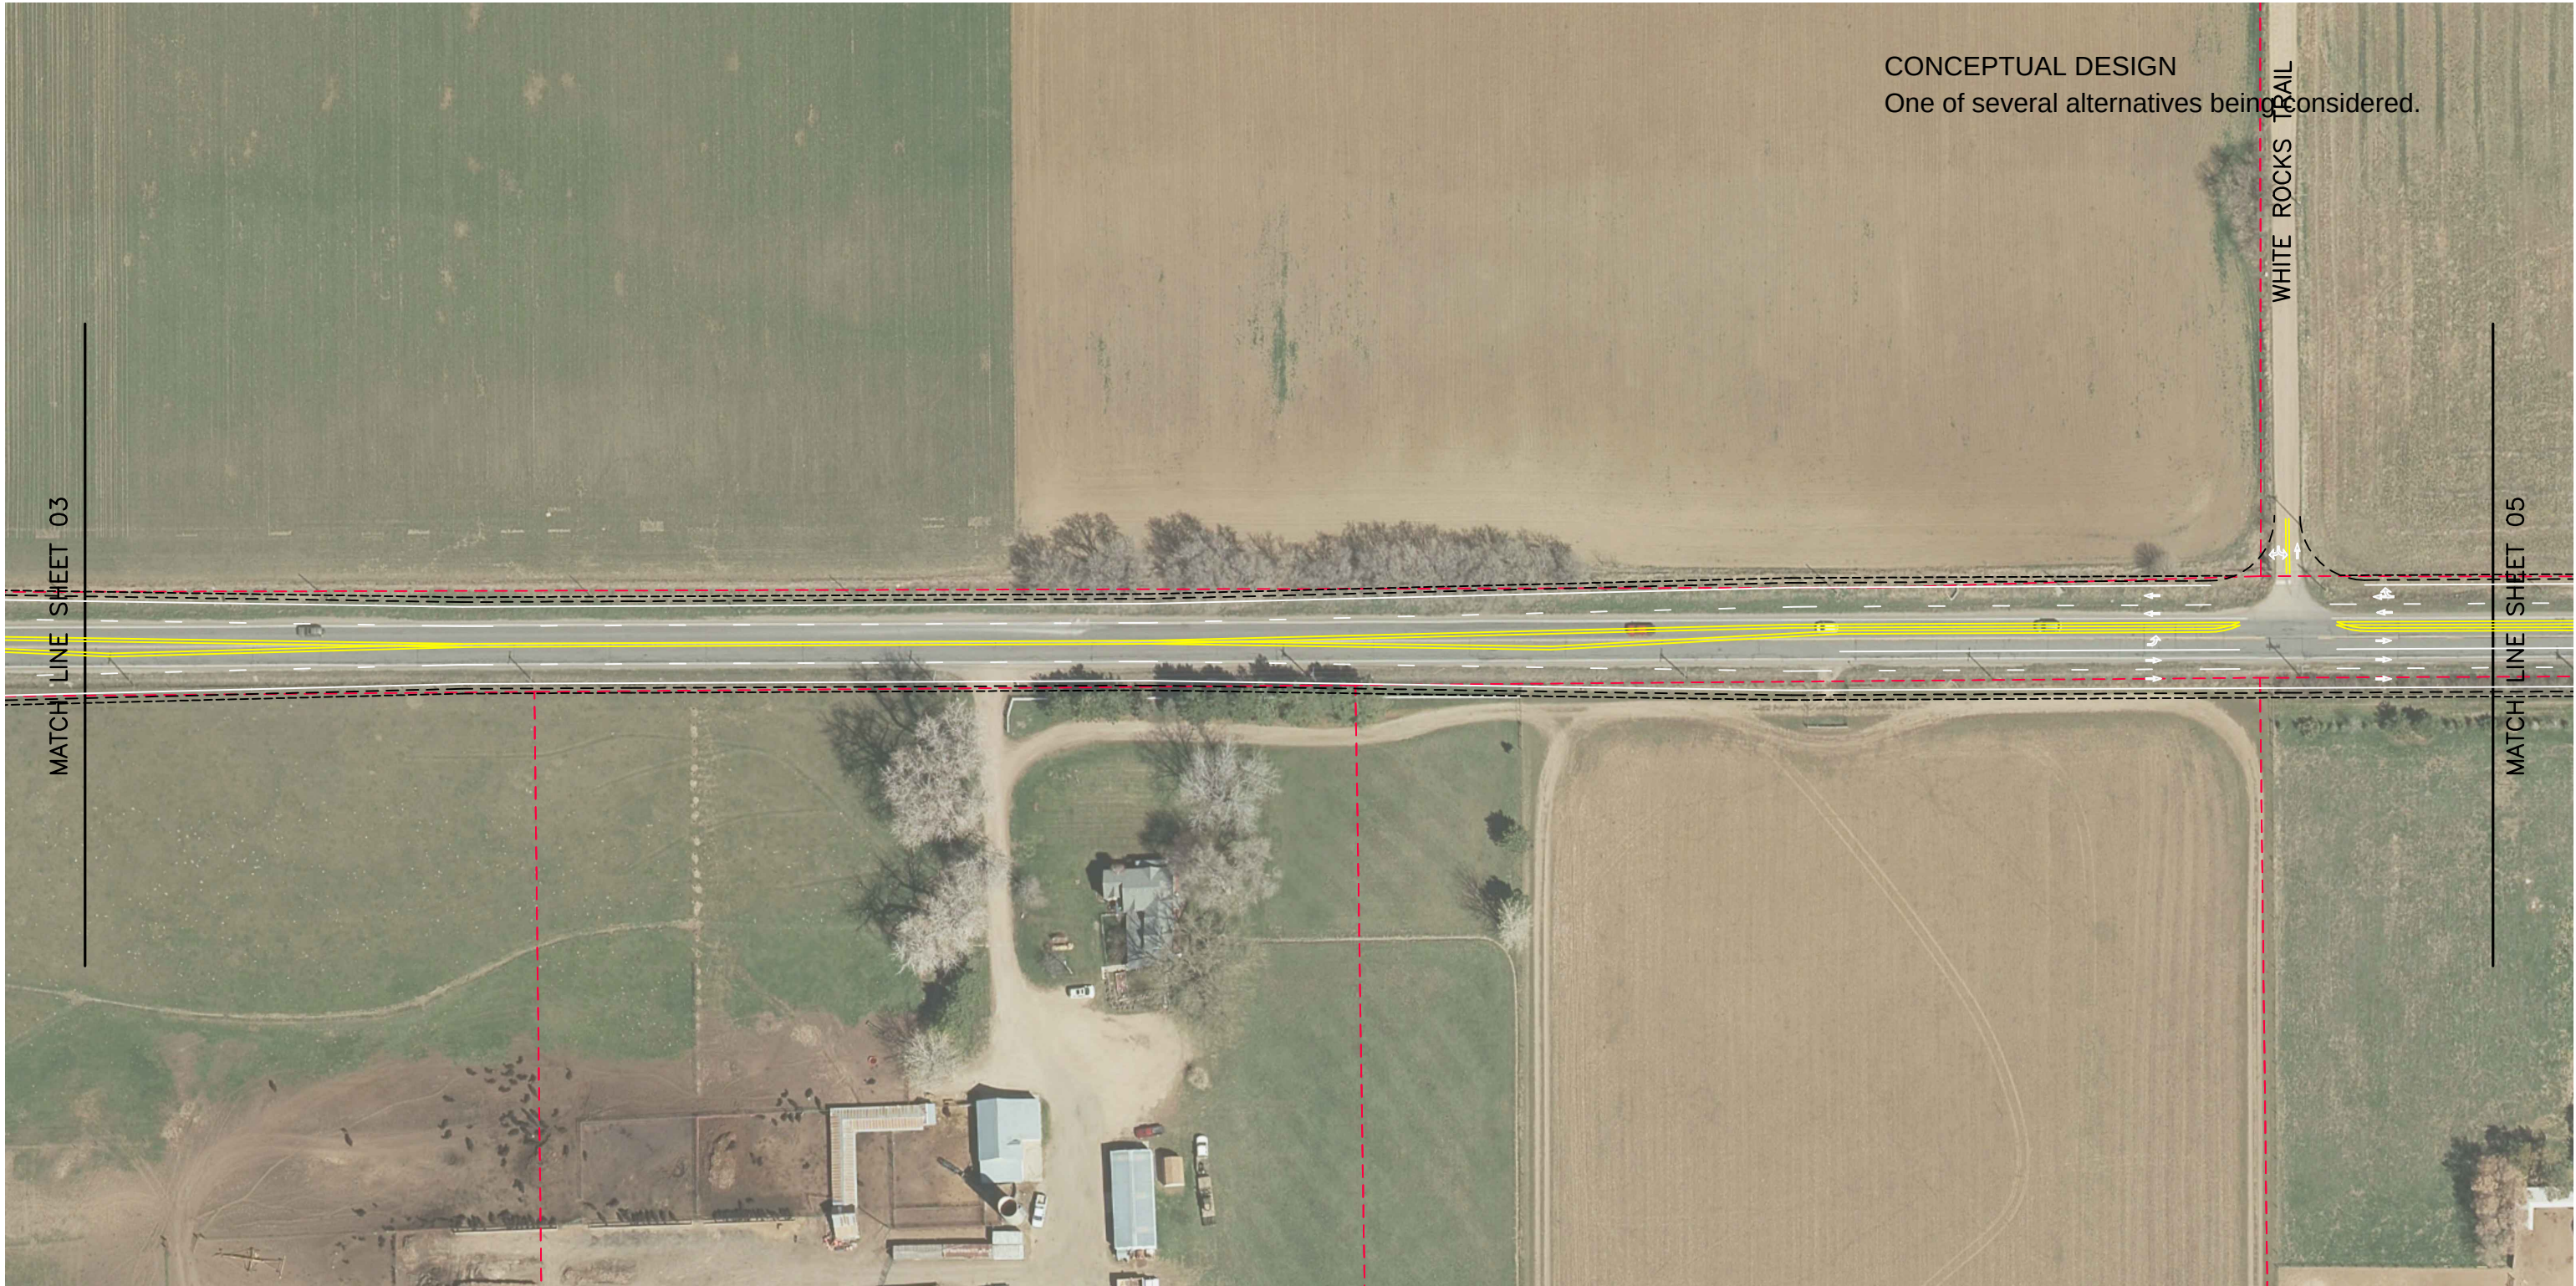

CONCEPTUAL DESIGN
One of several alternatives being considered.

MATCH LINE SHEET 03

MATCH LINE SHEET 05

WHITE ROCKS TRAIL



- LEGEND
- EDGE OF PAVEMENT
 - PROPERTY LINES





CONCEPTUAL DESIGN
One of several alternatives being considered.

MATCH LINE SHEET 04



MATCH LINE SHEET 06



LEGEND
- - - - - EDGE OF PAVEMENT
- - - - - PROPERTY LINES

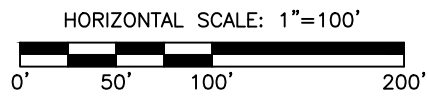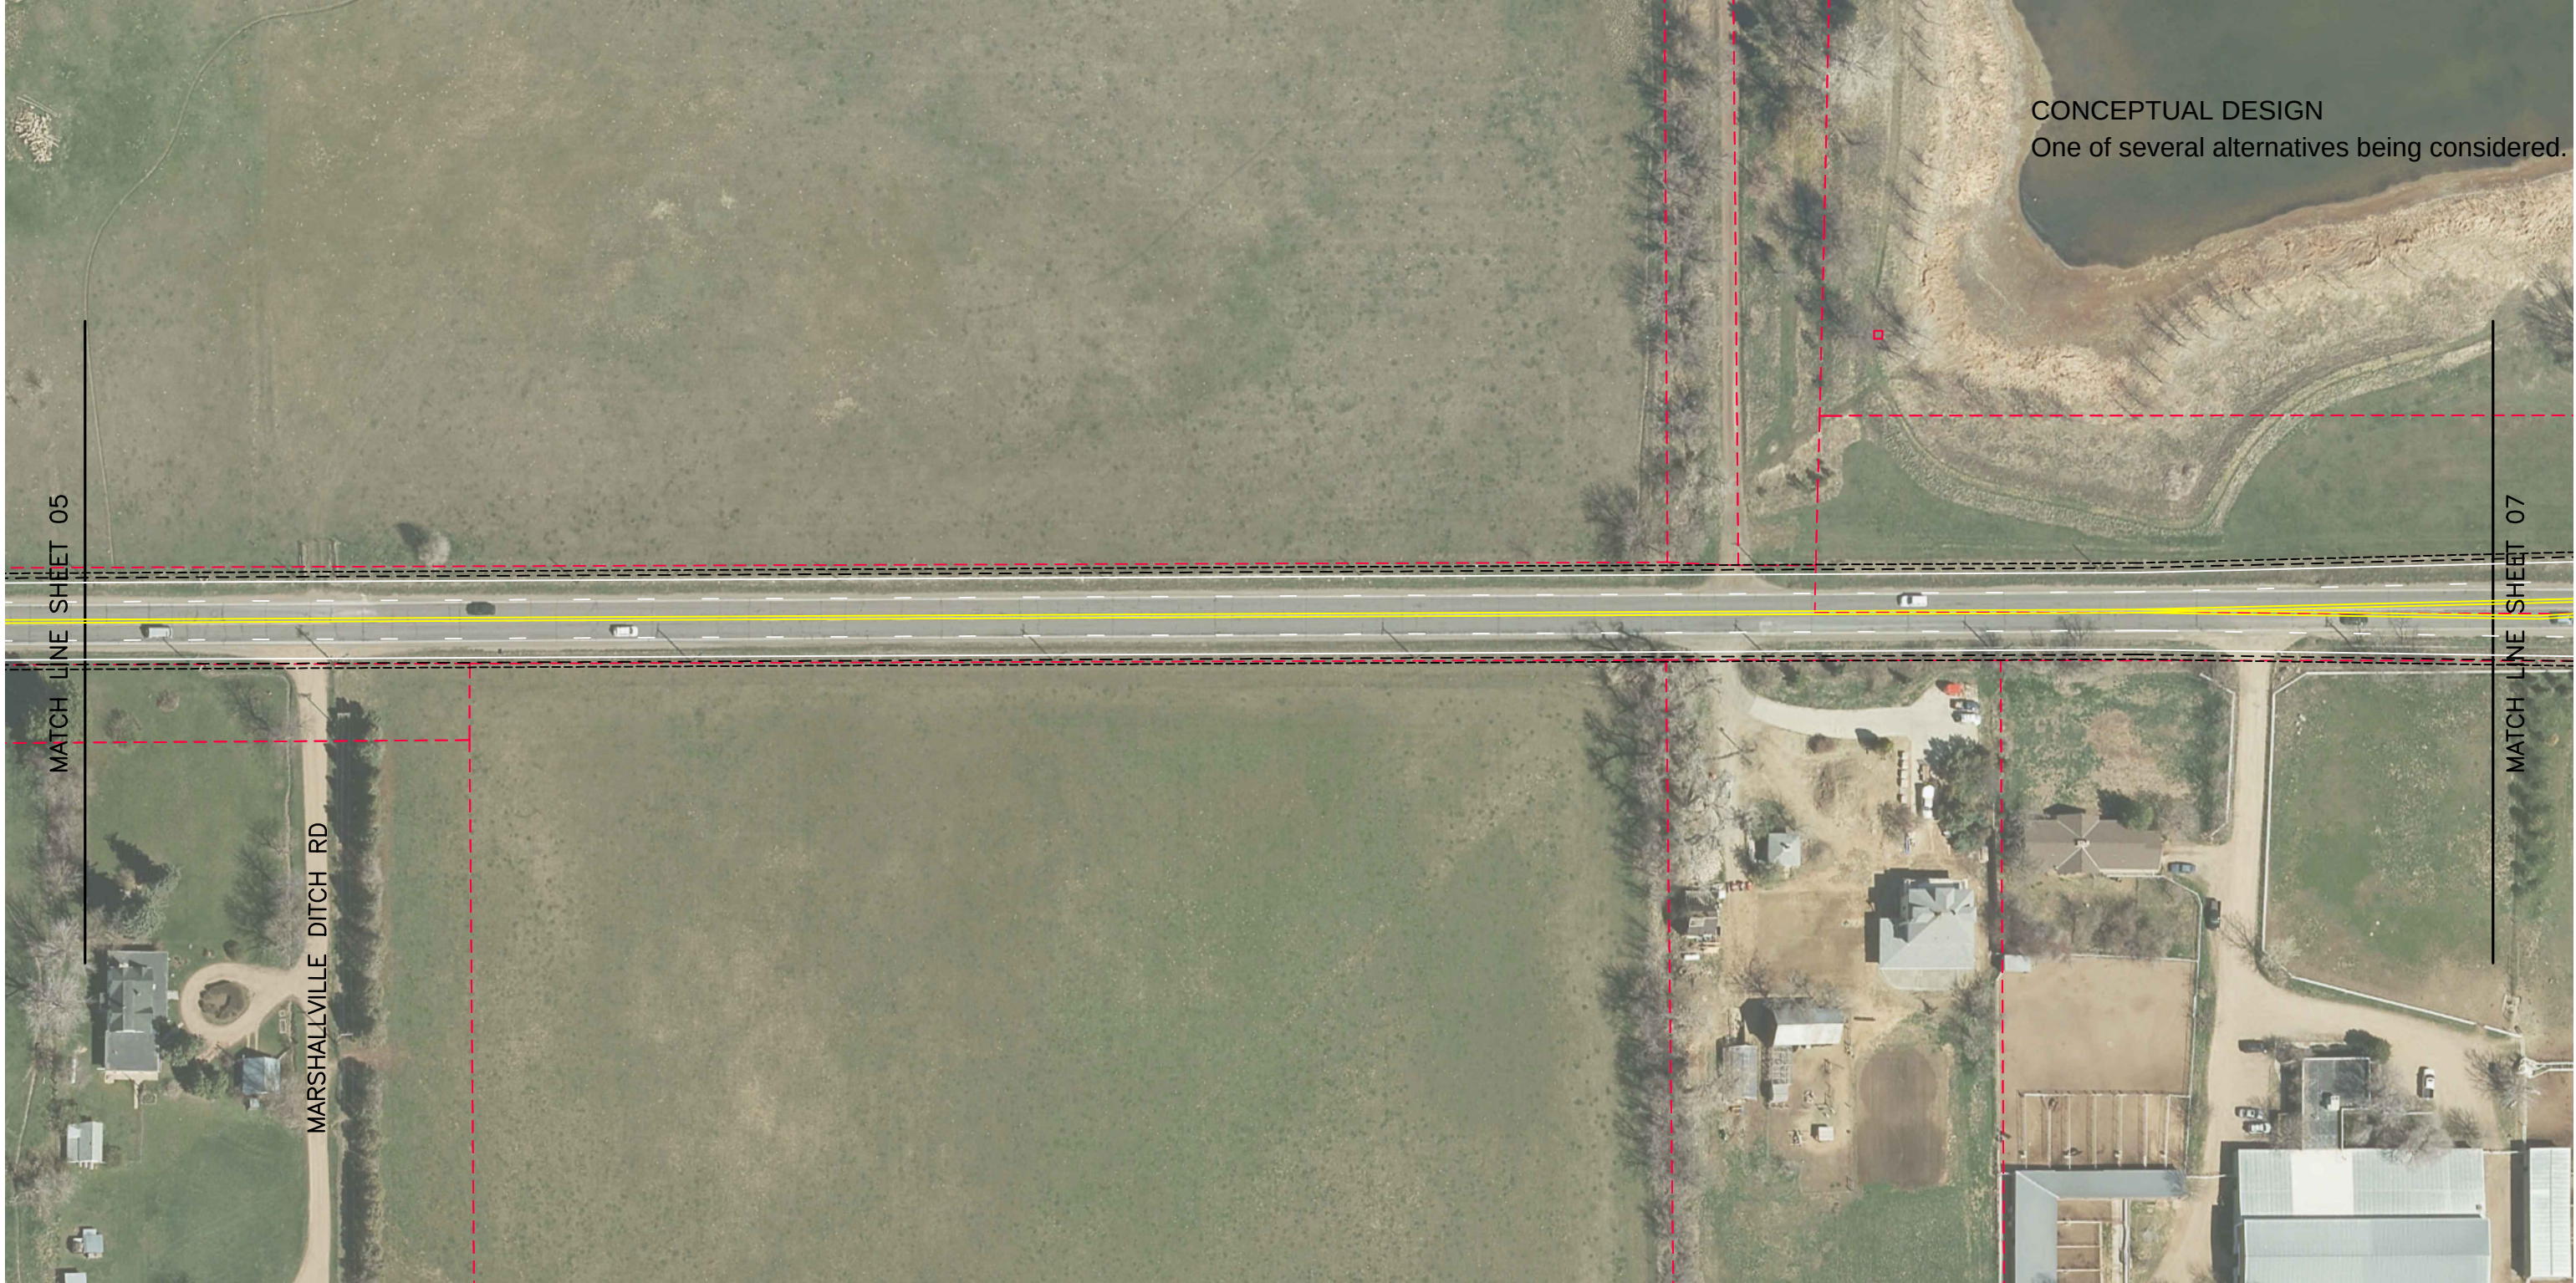

LEGEND
- - - - - EDGE OF PAVEMENT
- - - - - PROPERTY LINES

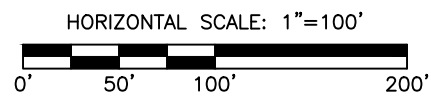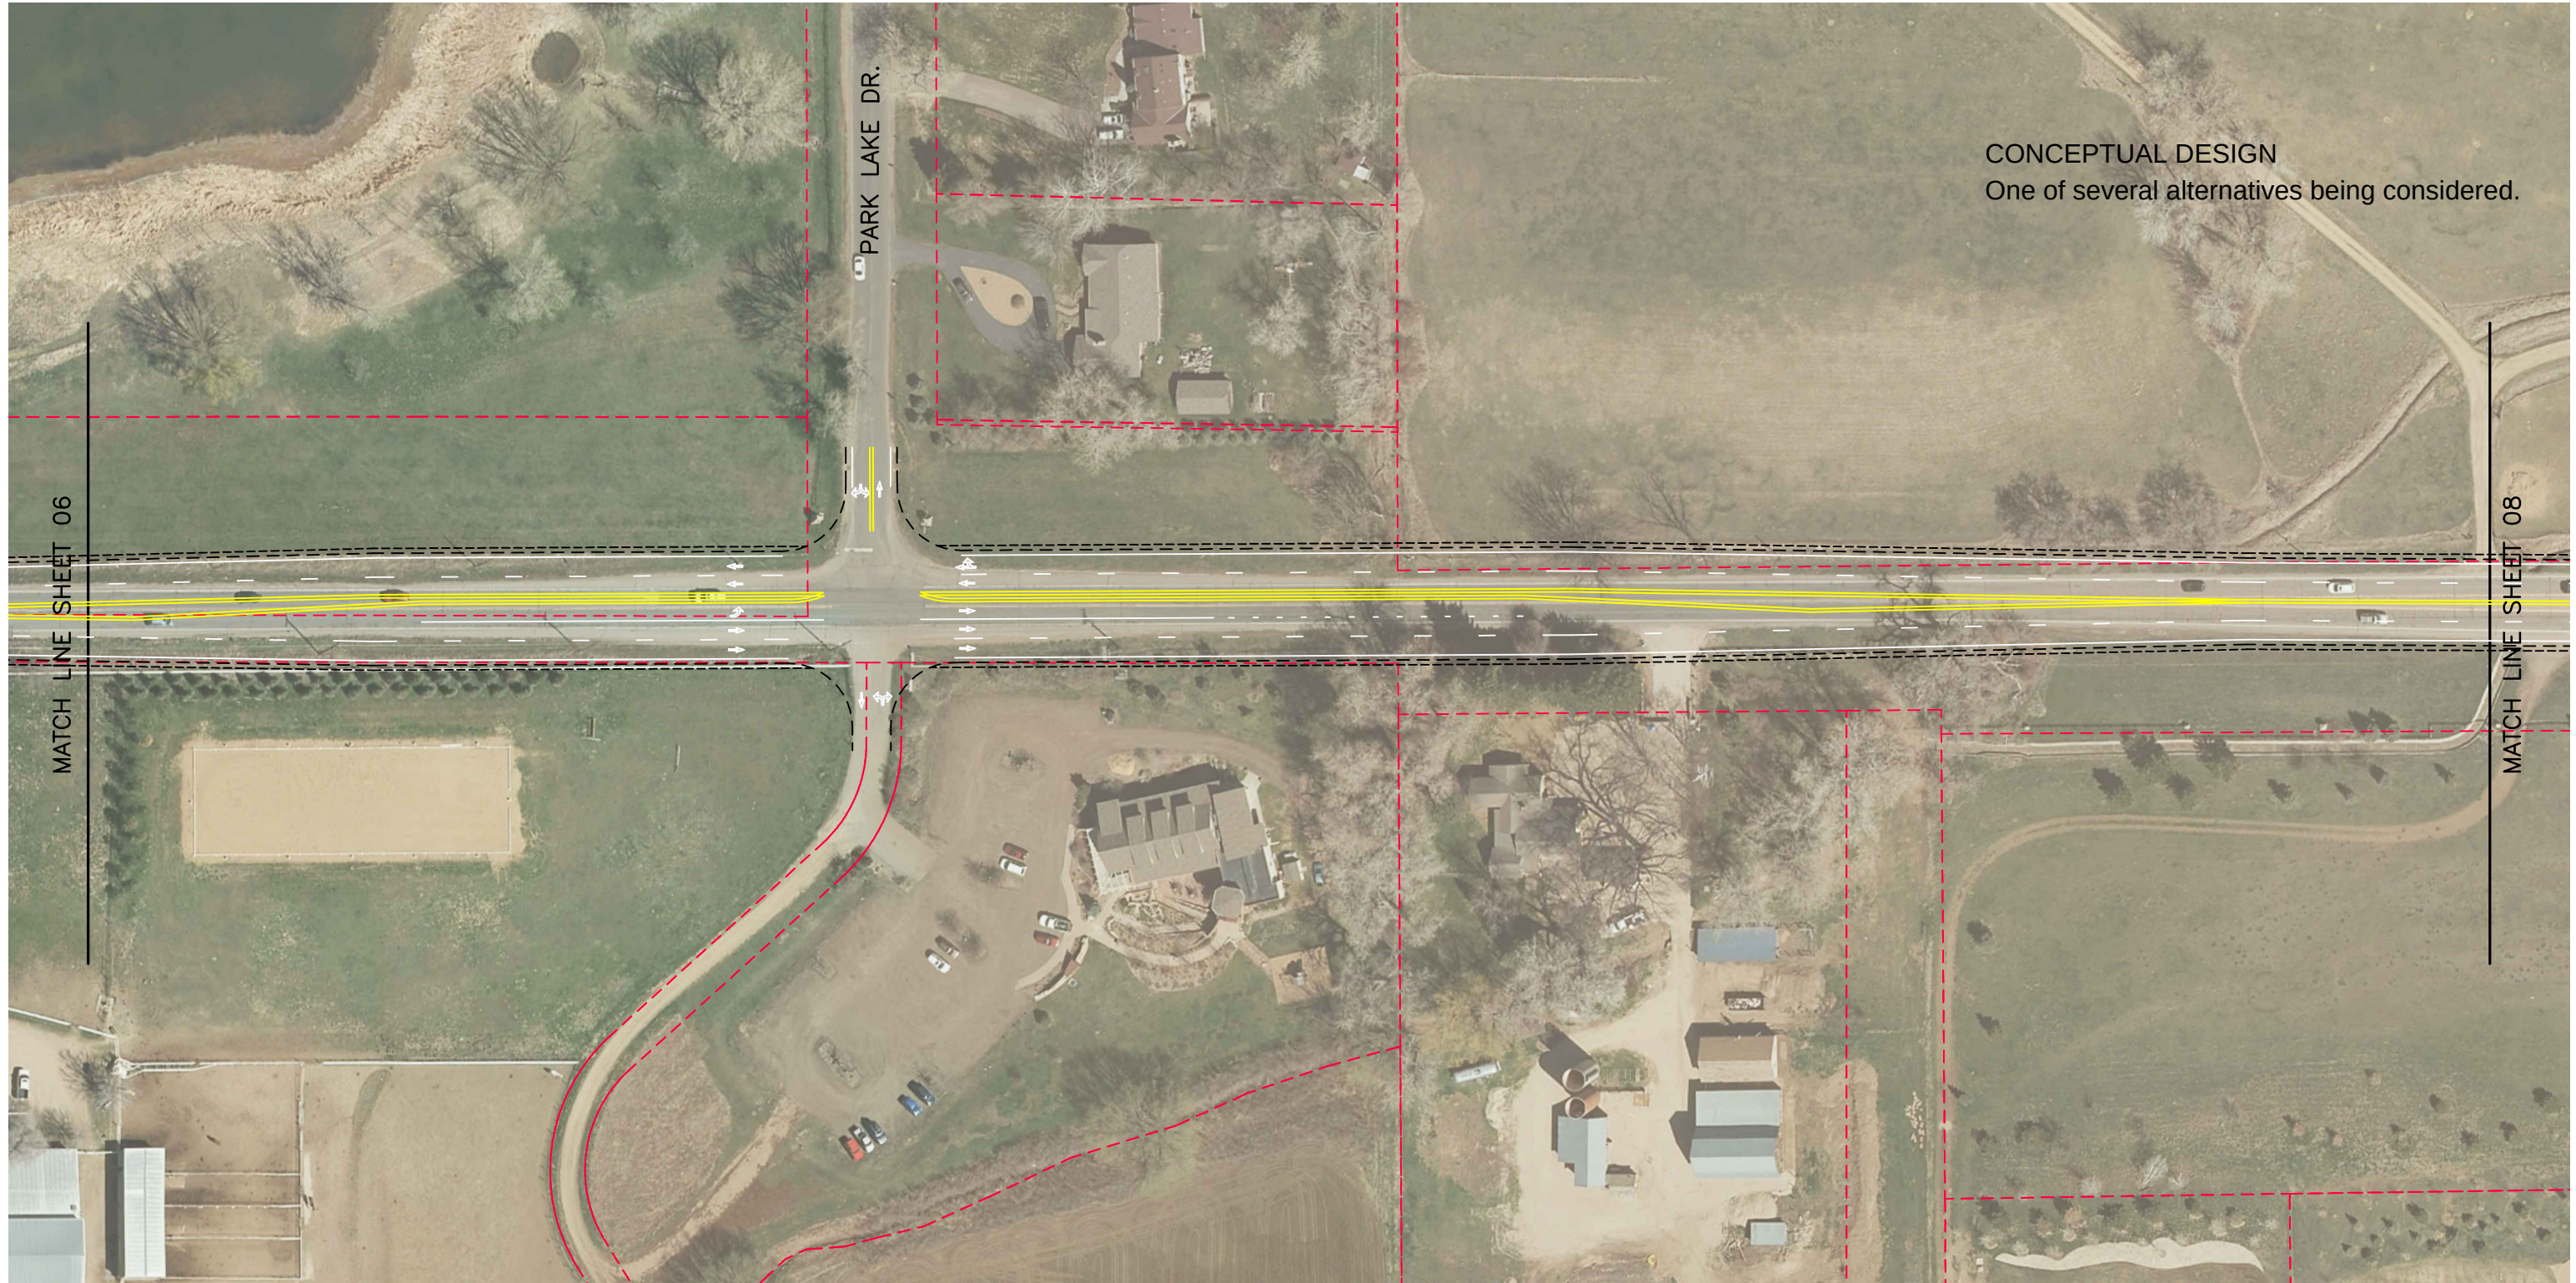

LEGEND
--- EDGE OF PAVEMENT
--- PROPERTY LINES



CONCEPTUAL DESIGN
One of several alternatives being considered.



MATCH LINE SHEET 07

MATCH LINE SHEET 09

WICKLOW ST.



LEGEND
--- EDGE OF PAVEMENT
--- PROPERTY LINES

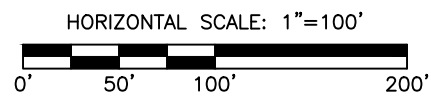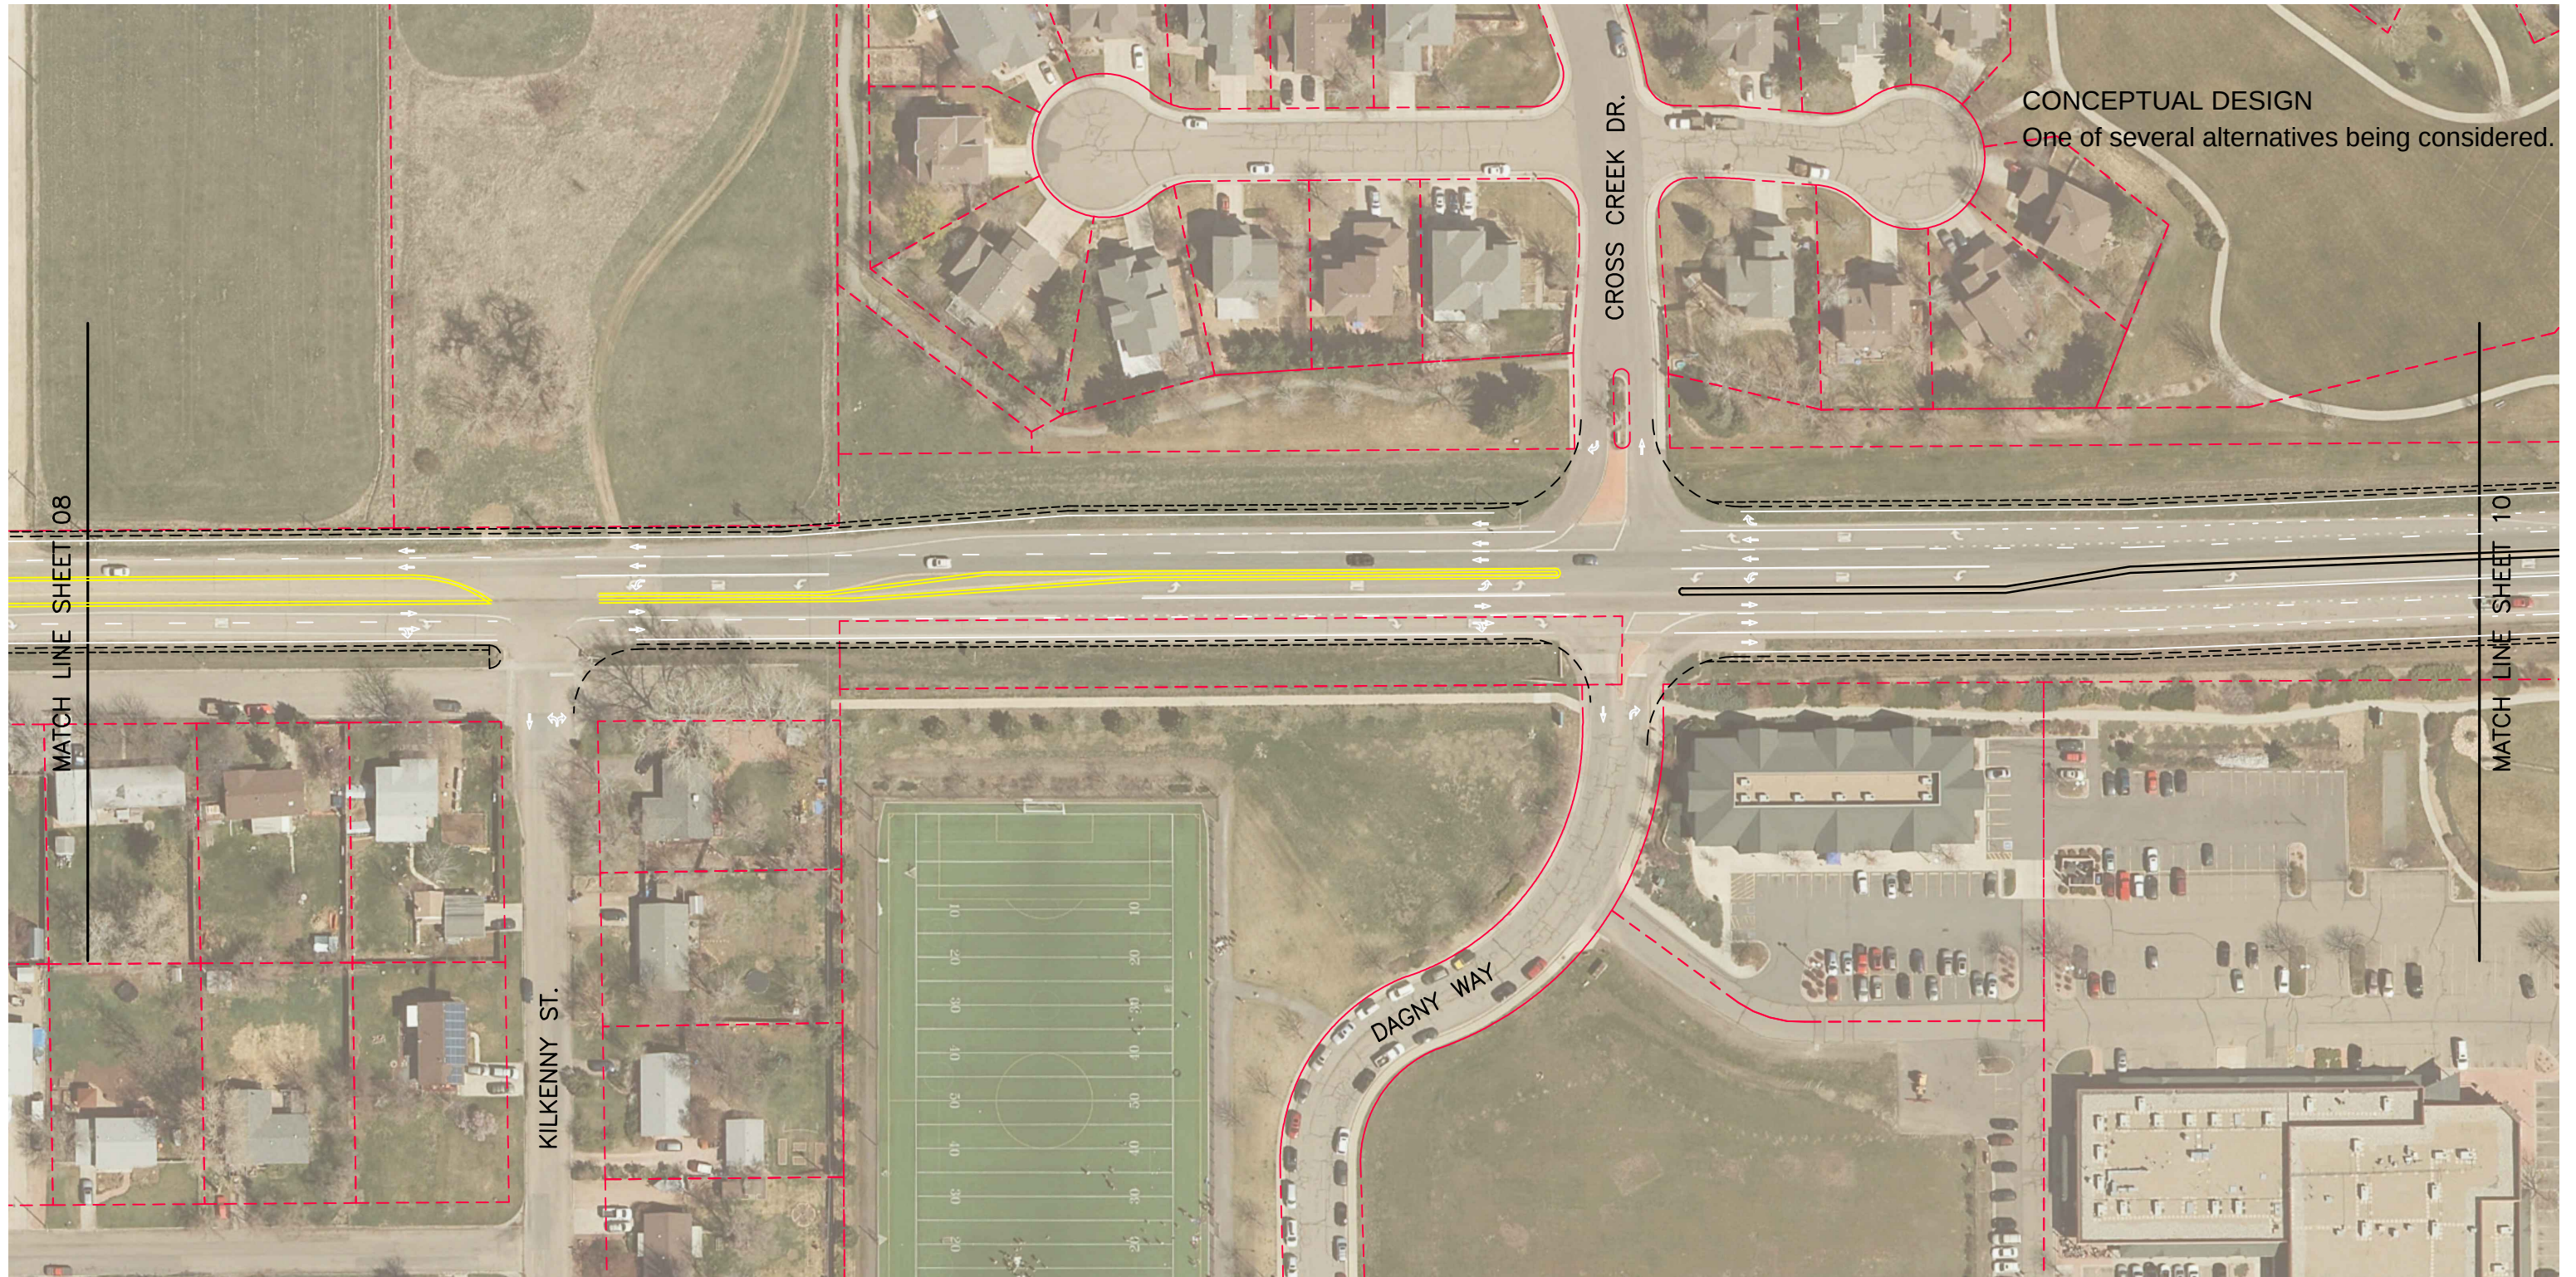


LEGEND
--- EDGE OF PAVEMENT
--- PROPERTY LINES



LEGEND

--- EDGE OF PAVEMENT

--- PROPERTY LINES

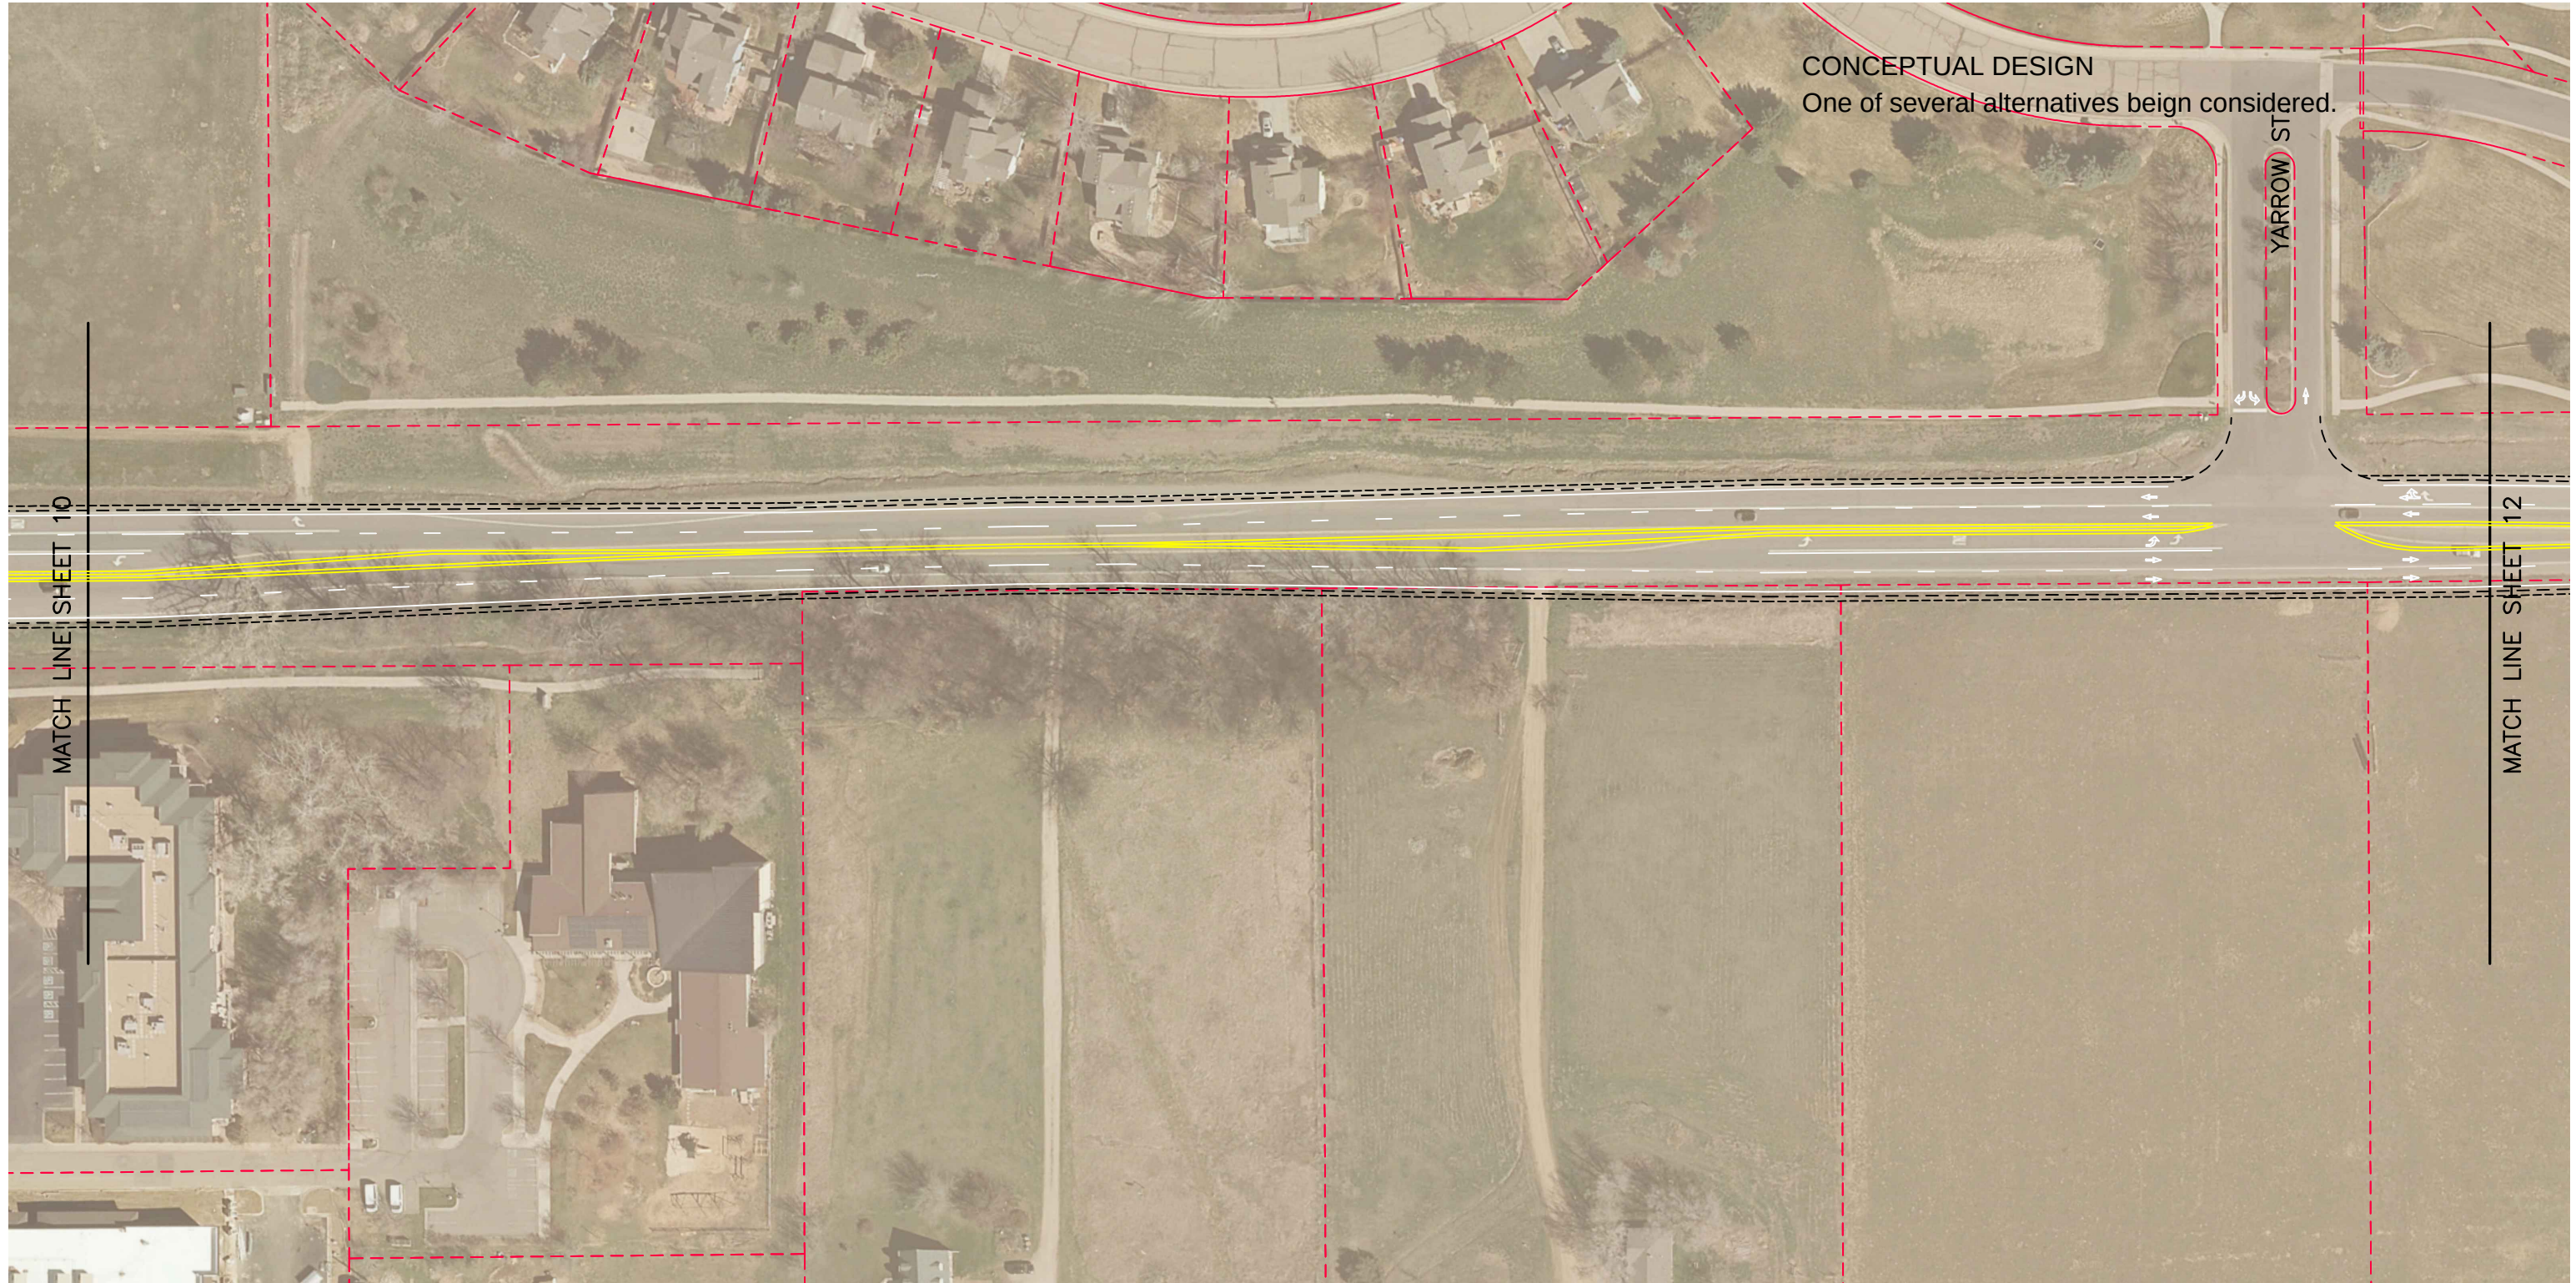

CONCEPTUAL DESIGN
One of several alternatives beign considered.


YARROW ST

MATCH LINE SHEET 10


MATCH LINE SHEET 12



- LEGEND**
- EDGE OF PAVEMENT
 - - - PROPERTY LINES

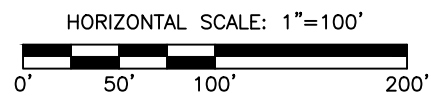

LEGEND
- - - - - EDGE OF PAVEMENT
- - - - - PROPERTY LINES

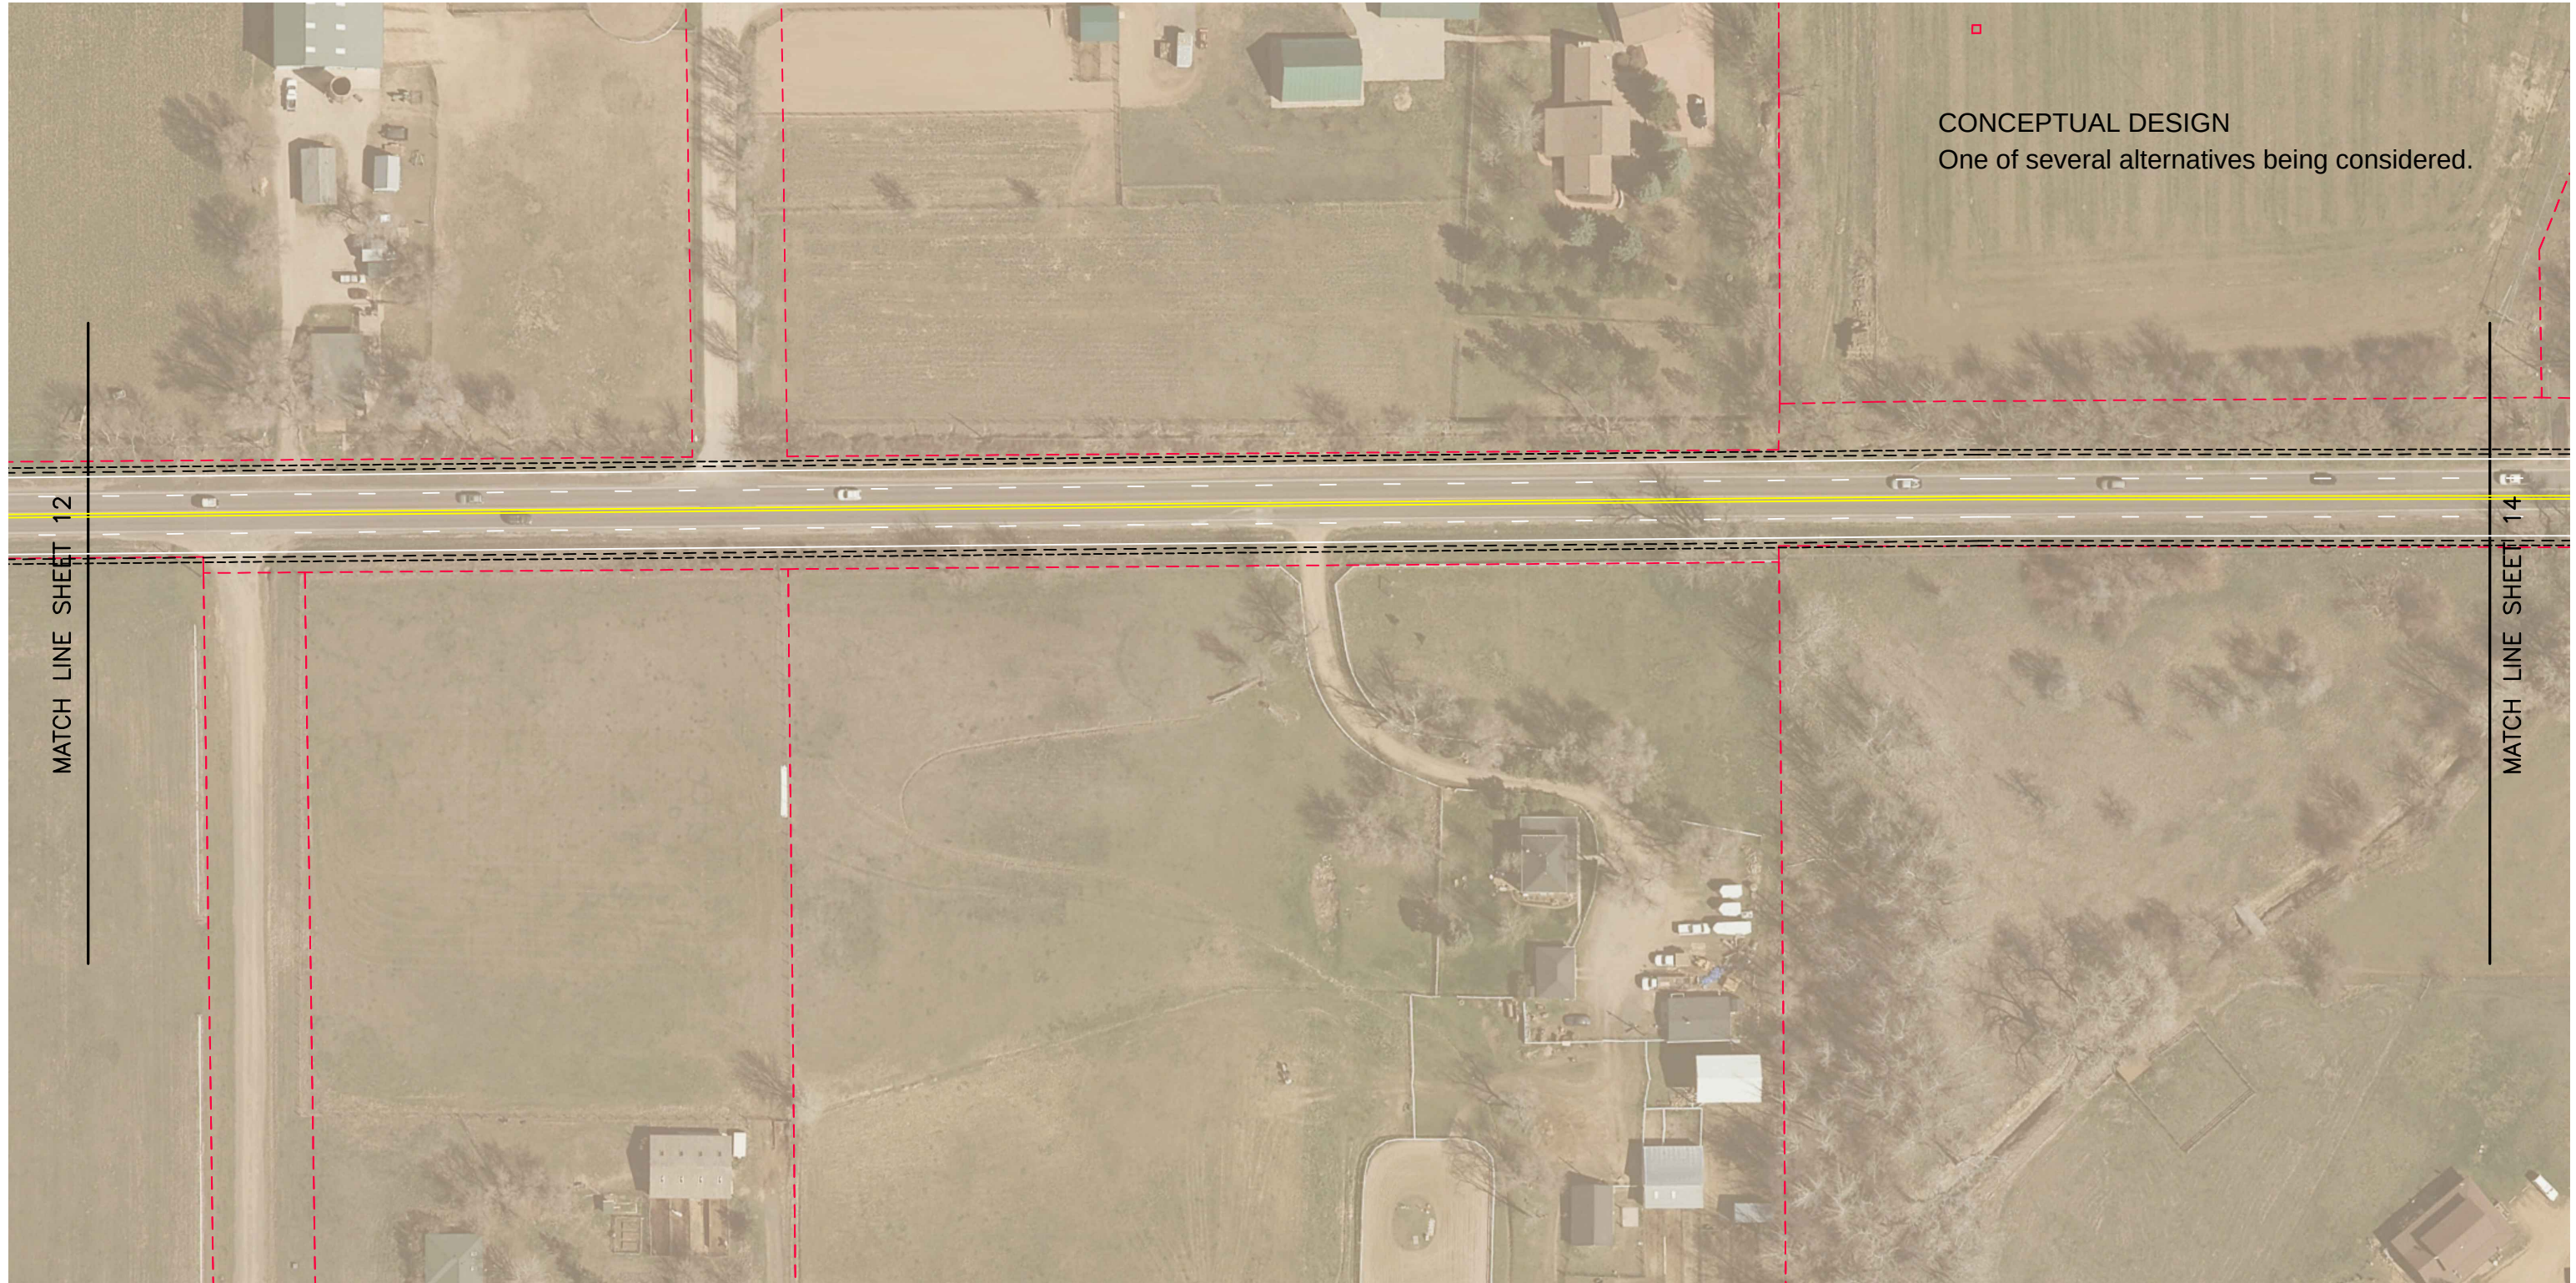


CONCEPTUAL DESIGN
One of several alternatives being considered.

MATCH LINE SHEET 12

MATCH LINE SHEET 14



LEGEND
--- EDGE OF PAVEMENT
--- PROPERTY LINES

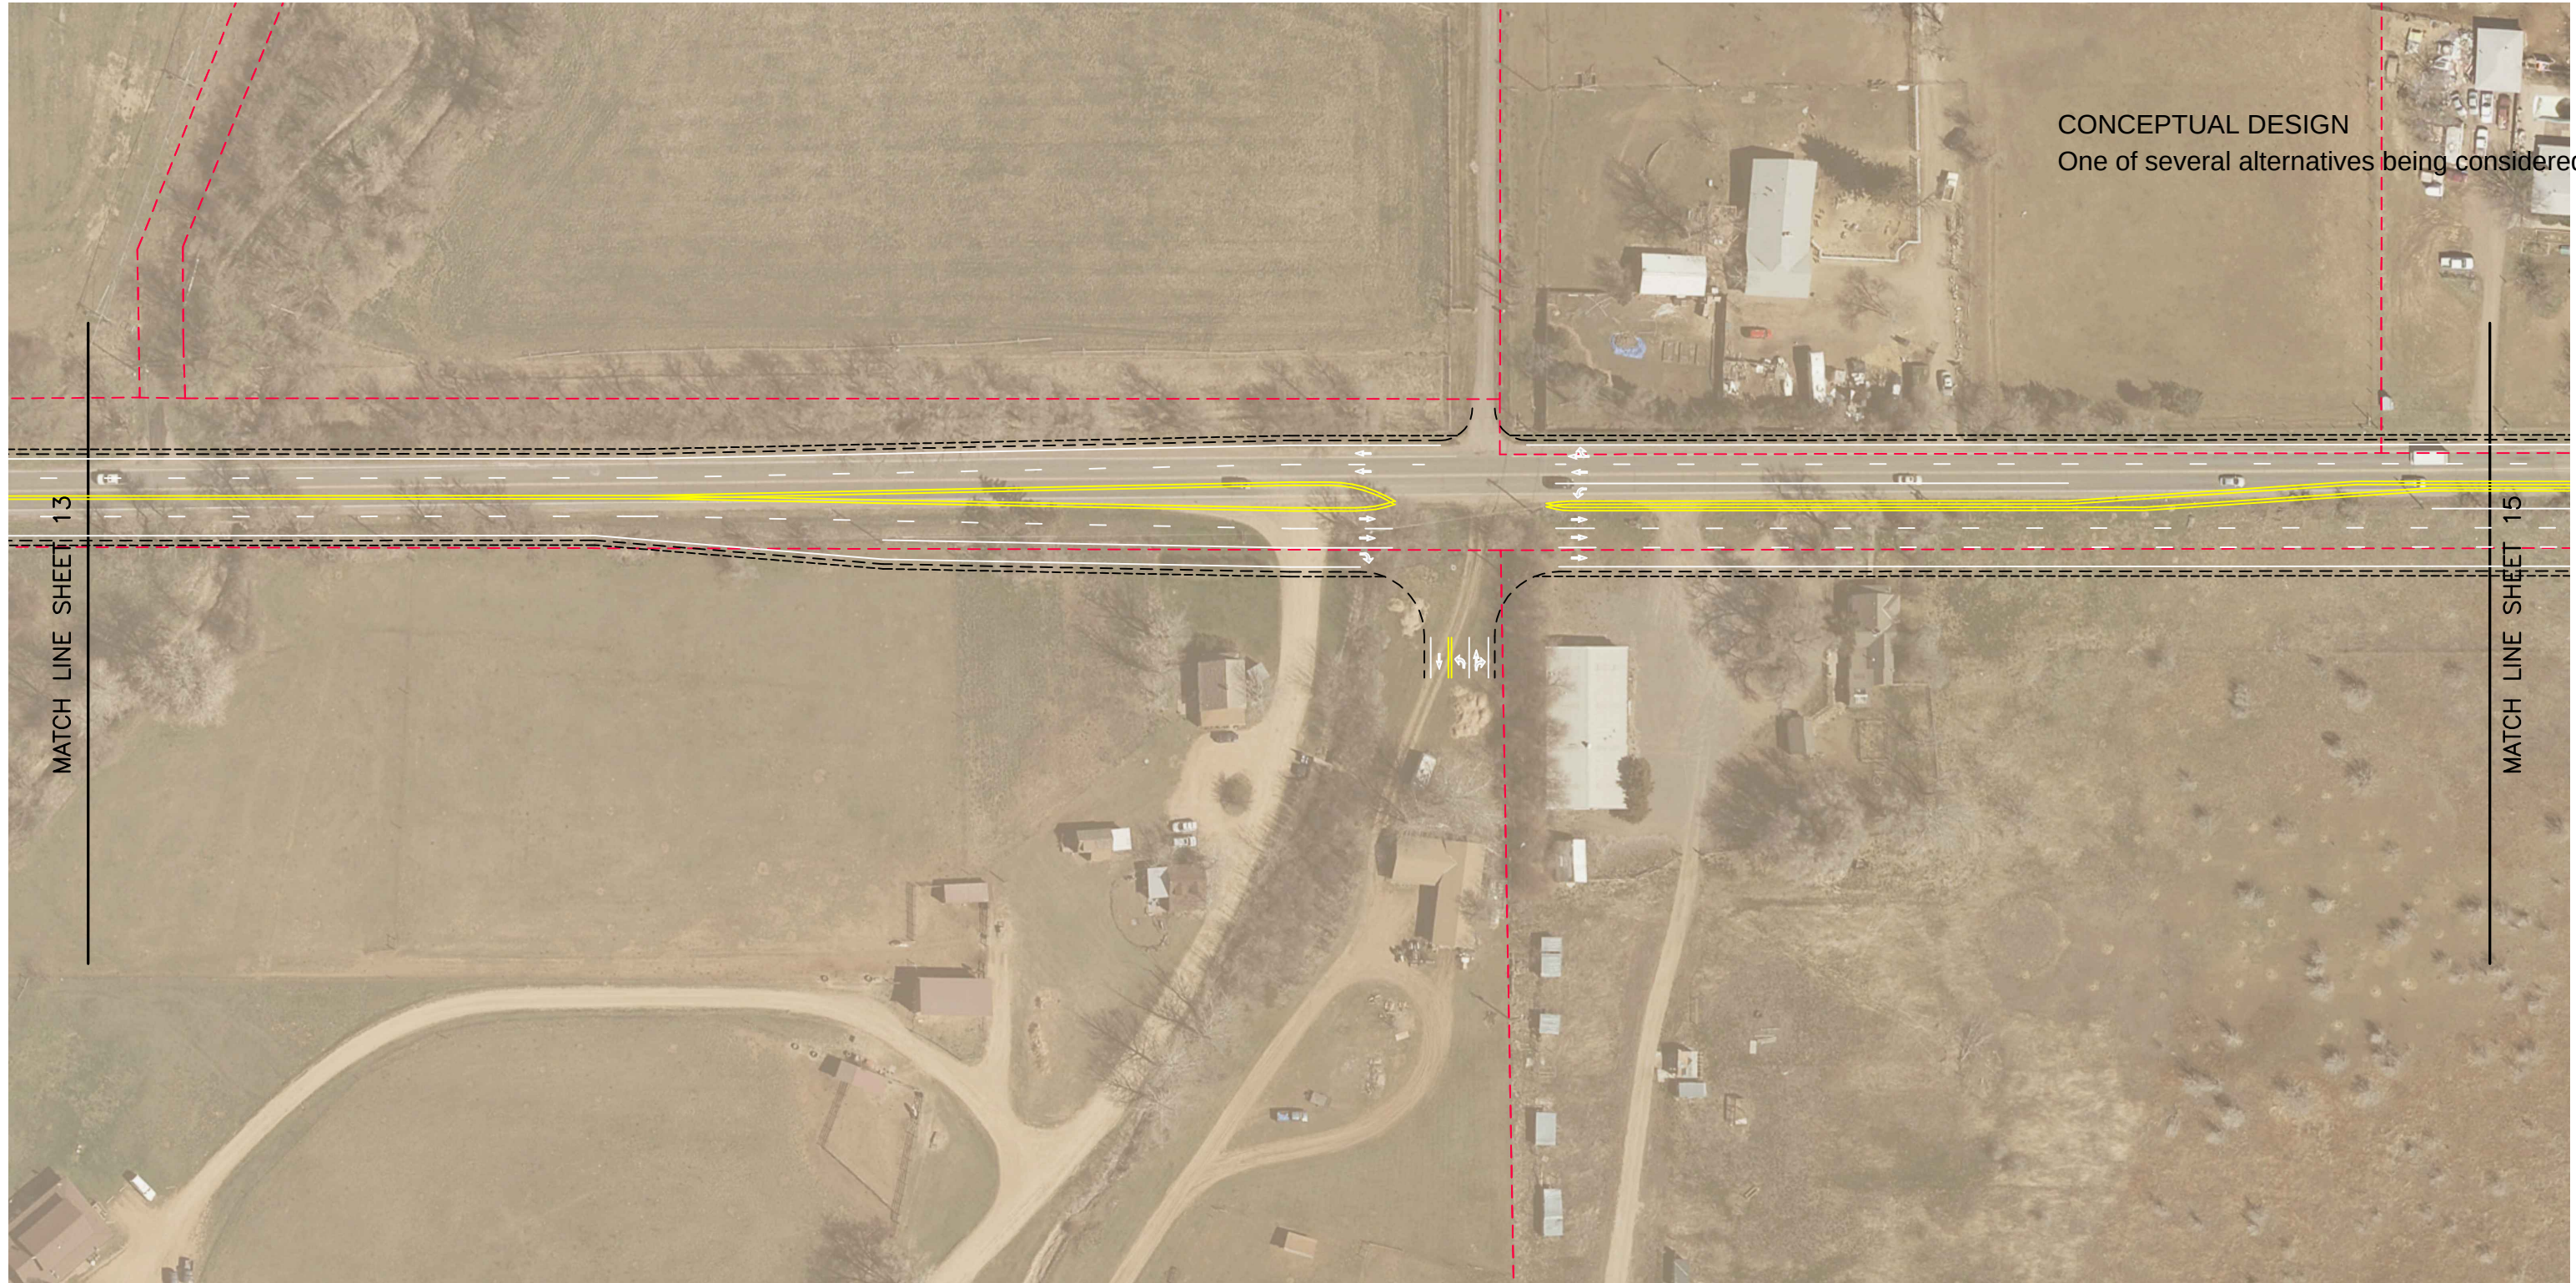


CONCEPTUAL DESIGN
One of several alternatives being considered.

MATCH LINE SHEET 13

MATCH LINE SHEET 15



- LEGEND
- EDGE OF PAVEMENT
 - - - PROPERTY LINES

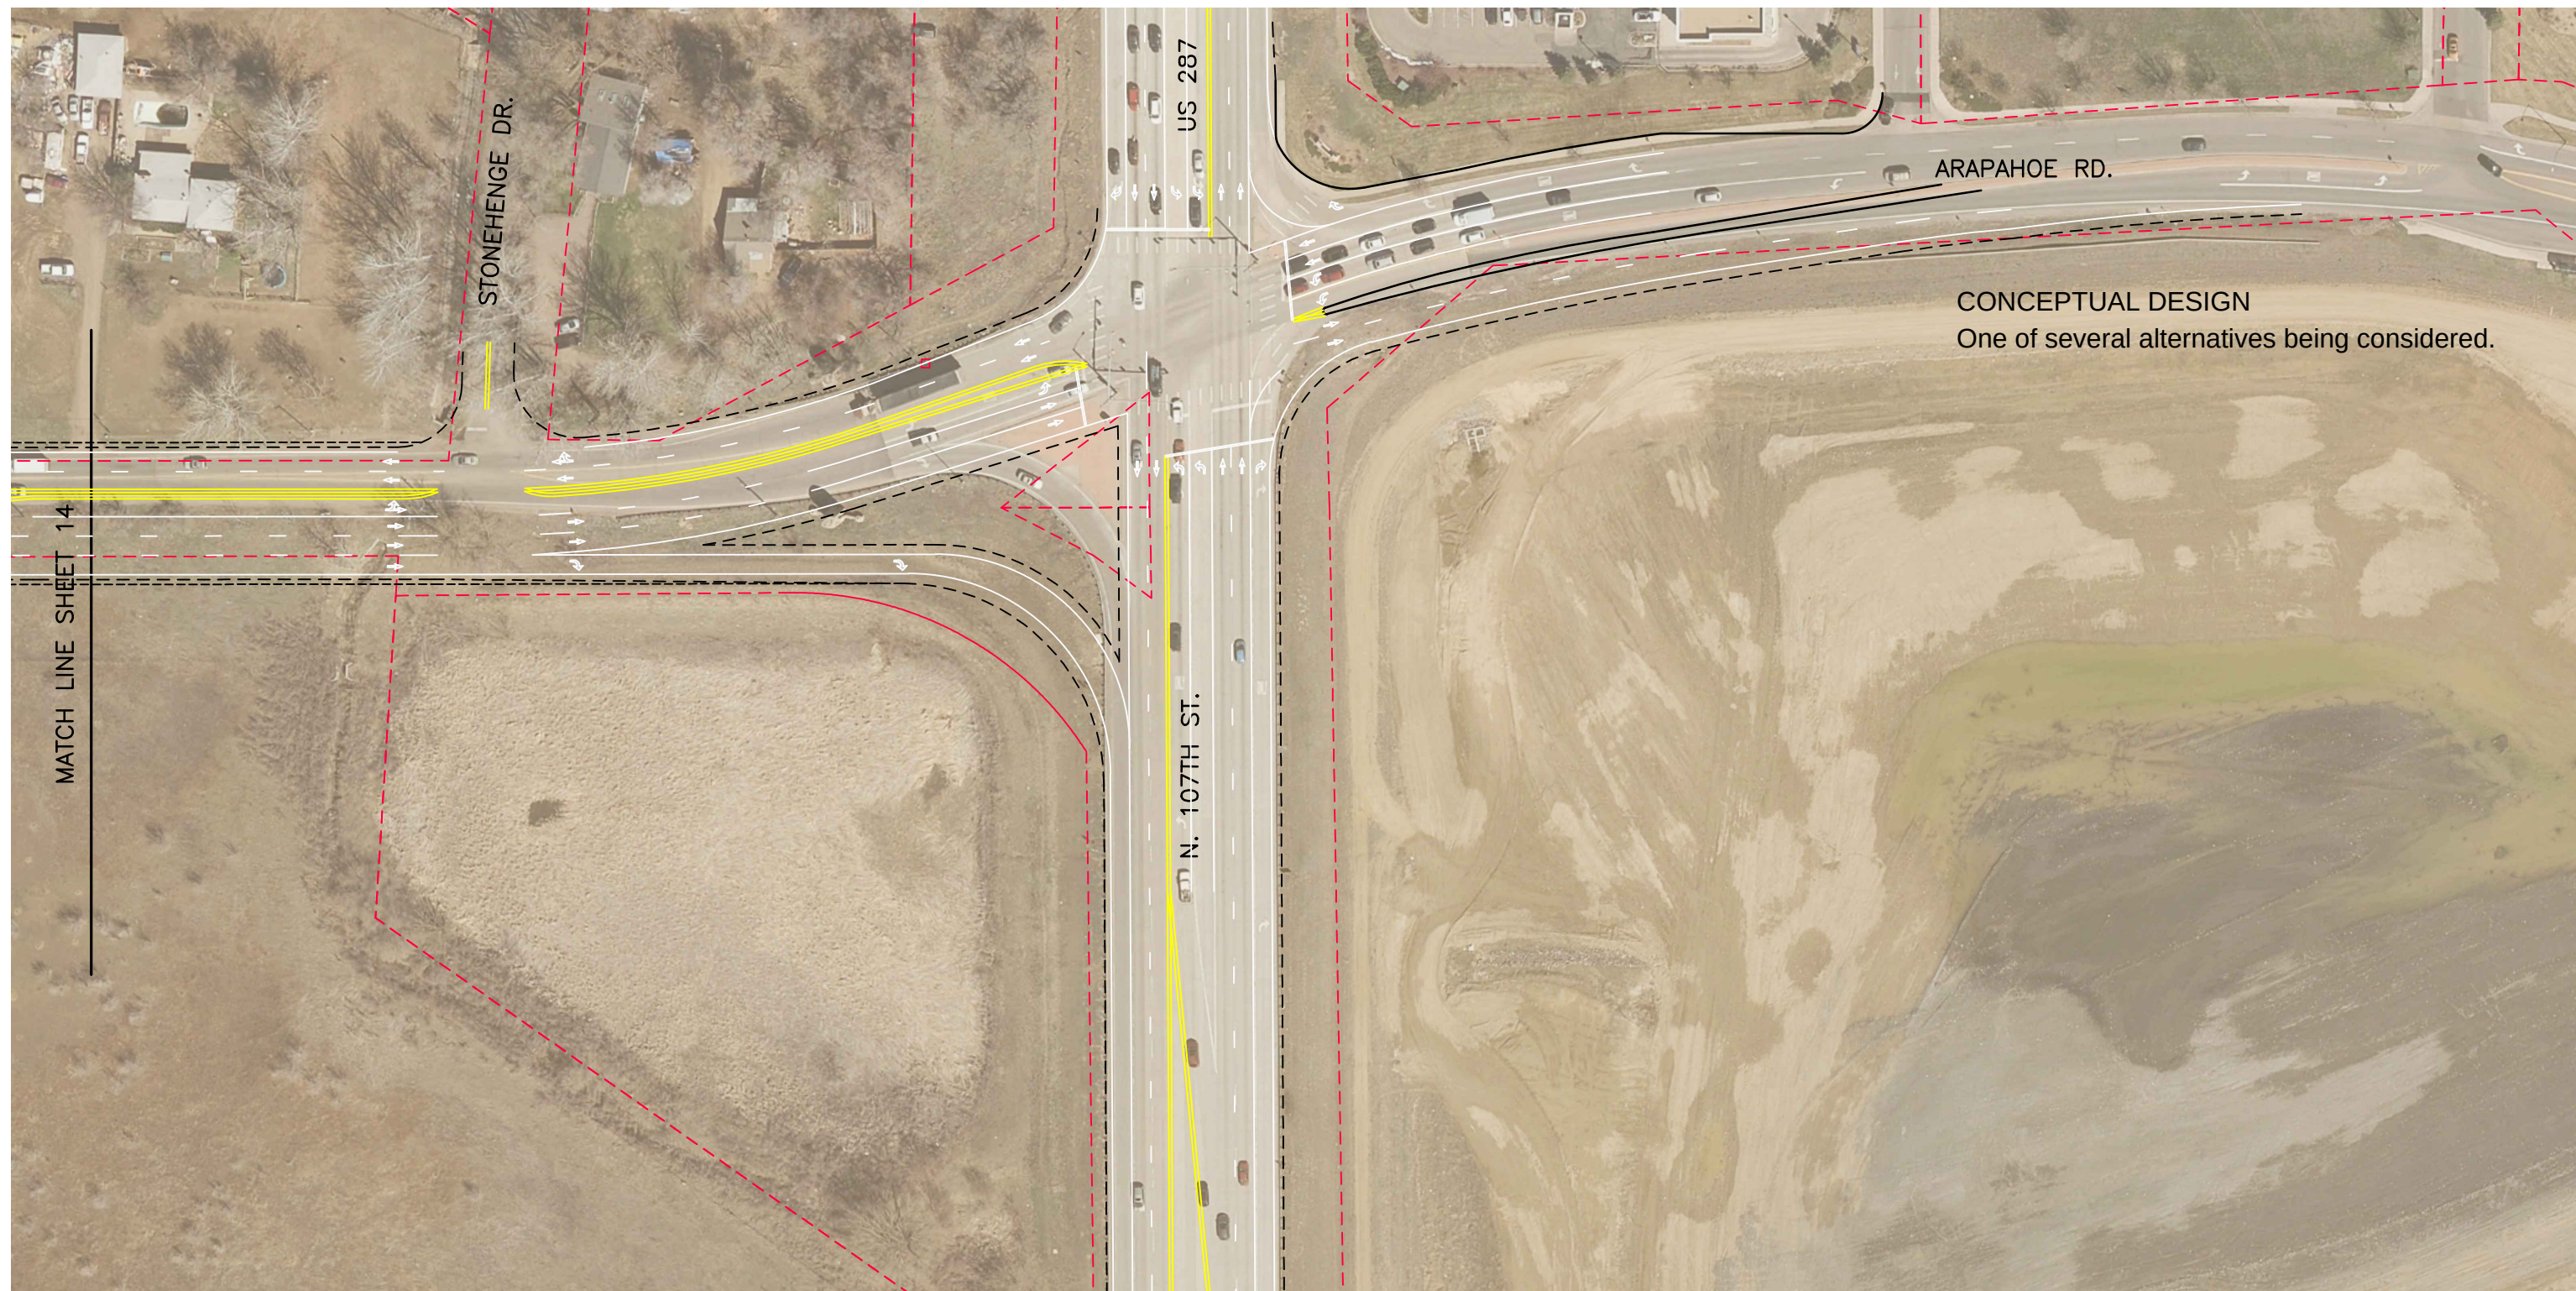

ARAPAHOE RD.


STONEHENGE DR.

N. 107TH ST.

US 287

CONCEPTUAL DESIGN
One of several alternatives being considered.

MATCH LINE SHEET 14

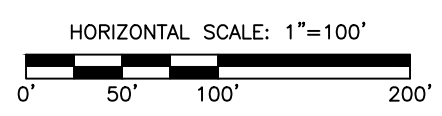

LEGEND
 - - - - - EDGE OF PAVEMENT
 - - - - - PROPERTY LINES