



ADDENDUM #1
Boulder County Building Services
Acoustical Engineering & AV Design Services for BOCC Hearing Room @ 1325 Pearl
Street, Boulder, CO 80302
RFQ# 7010-19

February 21, 2019

The attached addendum supersedes the original Information and Specifications regarding RFQ # 7010-19 where it adds to, deletes from, clarifies or otherwise modifies. All other conditions and any previous addendums shall remain unchanged.

1. Question: Can you please provide the one-line diagrams from the rack room?

ANSWER: Attached at the end of this document.

2. Will we be looking at replacing the existing AV equipment?

ANSWER: It seems very likely we will want to move the existing AV equipment into our temporary Hearing Room space during construction and then leave it in that room to be managed by a different department. We will not make this decision until we have worked out where the temporary hearing room will be.

3. Will we be looking to have all the equipment on one Crestron-type interface?

ANSWER: At this point we are leaning towards having one interface like a Crestron interface, that is 'user friendly' with just a couple of pre-set room settings like: Hearings and PowerPoint Presentations.

4. We heard that you do not need the existing document camera. Are you ok with acoustic clouds at the high surface in the center of each coffered ceiling?

ANSWER: We can put in a flat acoustical cloud at the top of the coffered ceiling.

5. Currently you have speakers that project sound out in a 'point system'. This is hard to manage for reverberation and feedback loops. Would you be willing to put in a whole new system of speakers that are smaller and distributed more uniformly across the ceiling to get a more uniform distribution of sound?

ANSWER: We want to make this room perform visually and acoustically. That sounds like a good idea.

Submittal Instructions:

Submittals are due at the Administrative Services Information Desk or the email box (preferred) listed below, for time and date recording on or before **2:00 p.m. Mountain Time on March 4, 2019.**

Your response can be submitted in the following ways. Please note that email responses to this solicitation are preferred, but are limited to a maximum of 25MB capacity. NO ZIP FILES ALLOWED. Electronic Submittals must be received in the email box listed below. Submittals sent to any other box will NOT be forwarded or accepted. This email box is only accessed on the due date of your questions or proposals. Please use the Delivery Receipt option to verify receipt of your email. It is the sole responsibility of the proposer to ensure their documents are received before the deadline specified above. Boulder County does not accept responsibility under any circumstance for delayed or failed email or mailed submittals.

Email purchasing@bouldercounty.org; identified as **RFQ # 7010-19** in the subject line.

-OR-

US Mail **One (1)** unbound copy of your submittal, printed double-sided, 11 point, on at least 50% post-consumer, recycled paper must be submitted in a sealed envelope, clearly marked as **RFQ # 7010-19**, to the **Administrative Services Information Desk located at 1325 Pearl Street, Boulder, CO 80302.**

All proposals must be received and time and date recorded at the Administrative Services Information Desk by the above due date and time. Sole responsibility rests with the Offeror to see that their proposal is received on time at the stated location(s). Any proposal received after due date and time will be returned to the bidder. No exceptions will be made.

The Board of County Commissioners reserve the right to reject any and all proposals, to waive any informalities or irregularities therein, and to accept the proposal that, in the opinion of the Board, is in the best interest of the Board and of the County of Boulder, State of Colorado.



**RECEIPT OF LETTER
ACKNOWLEDGMENT**

February 21, 2019

Dear Vendor:

This is an acknowledgment of receipt of Addendum #1 for RFQ #7010-19, Acoustical Engineering & AV Design Services for BOCC Hearing Room @ 1325 Pearl Street, Boulder, CO 80302.

In an effort to keep you informed, we would appreciate your acknowledgment of receipt of the preceding addendum. Please sign this acknowledgment and email it back to purchasing@bouldercounty.org as soon as possible. If you have any questions, or problems with transmittal, please call us at 303-441-3525.

Thank you for your cooperation in this matter. This information is time and date sensitive; an immediate response is requested.


Sincerely,

Boulder County Purchasing

Signed by: _____ **Date:** _____

Name of Company _____

End of Document

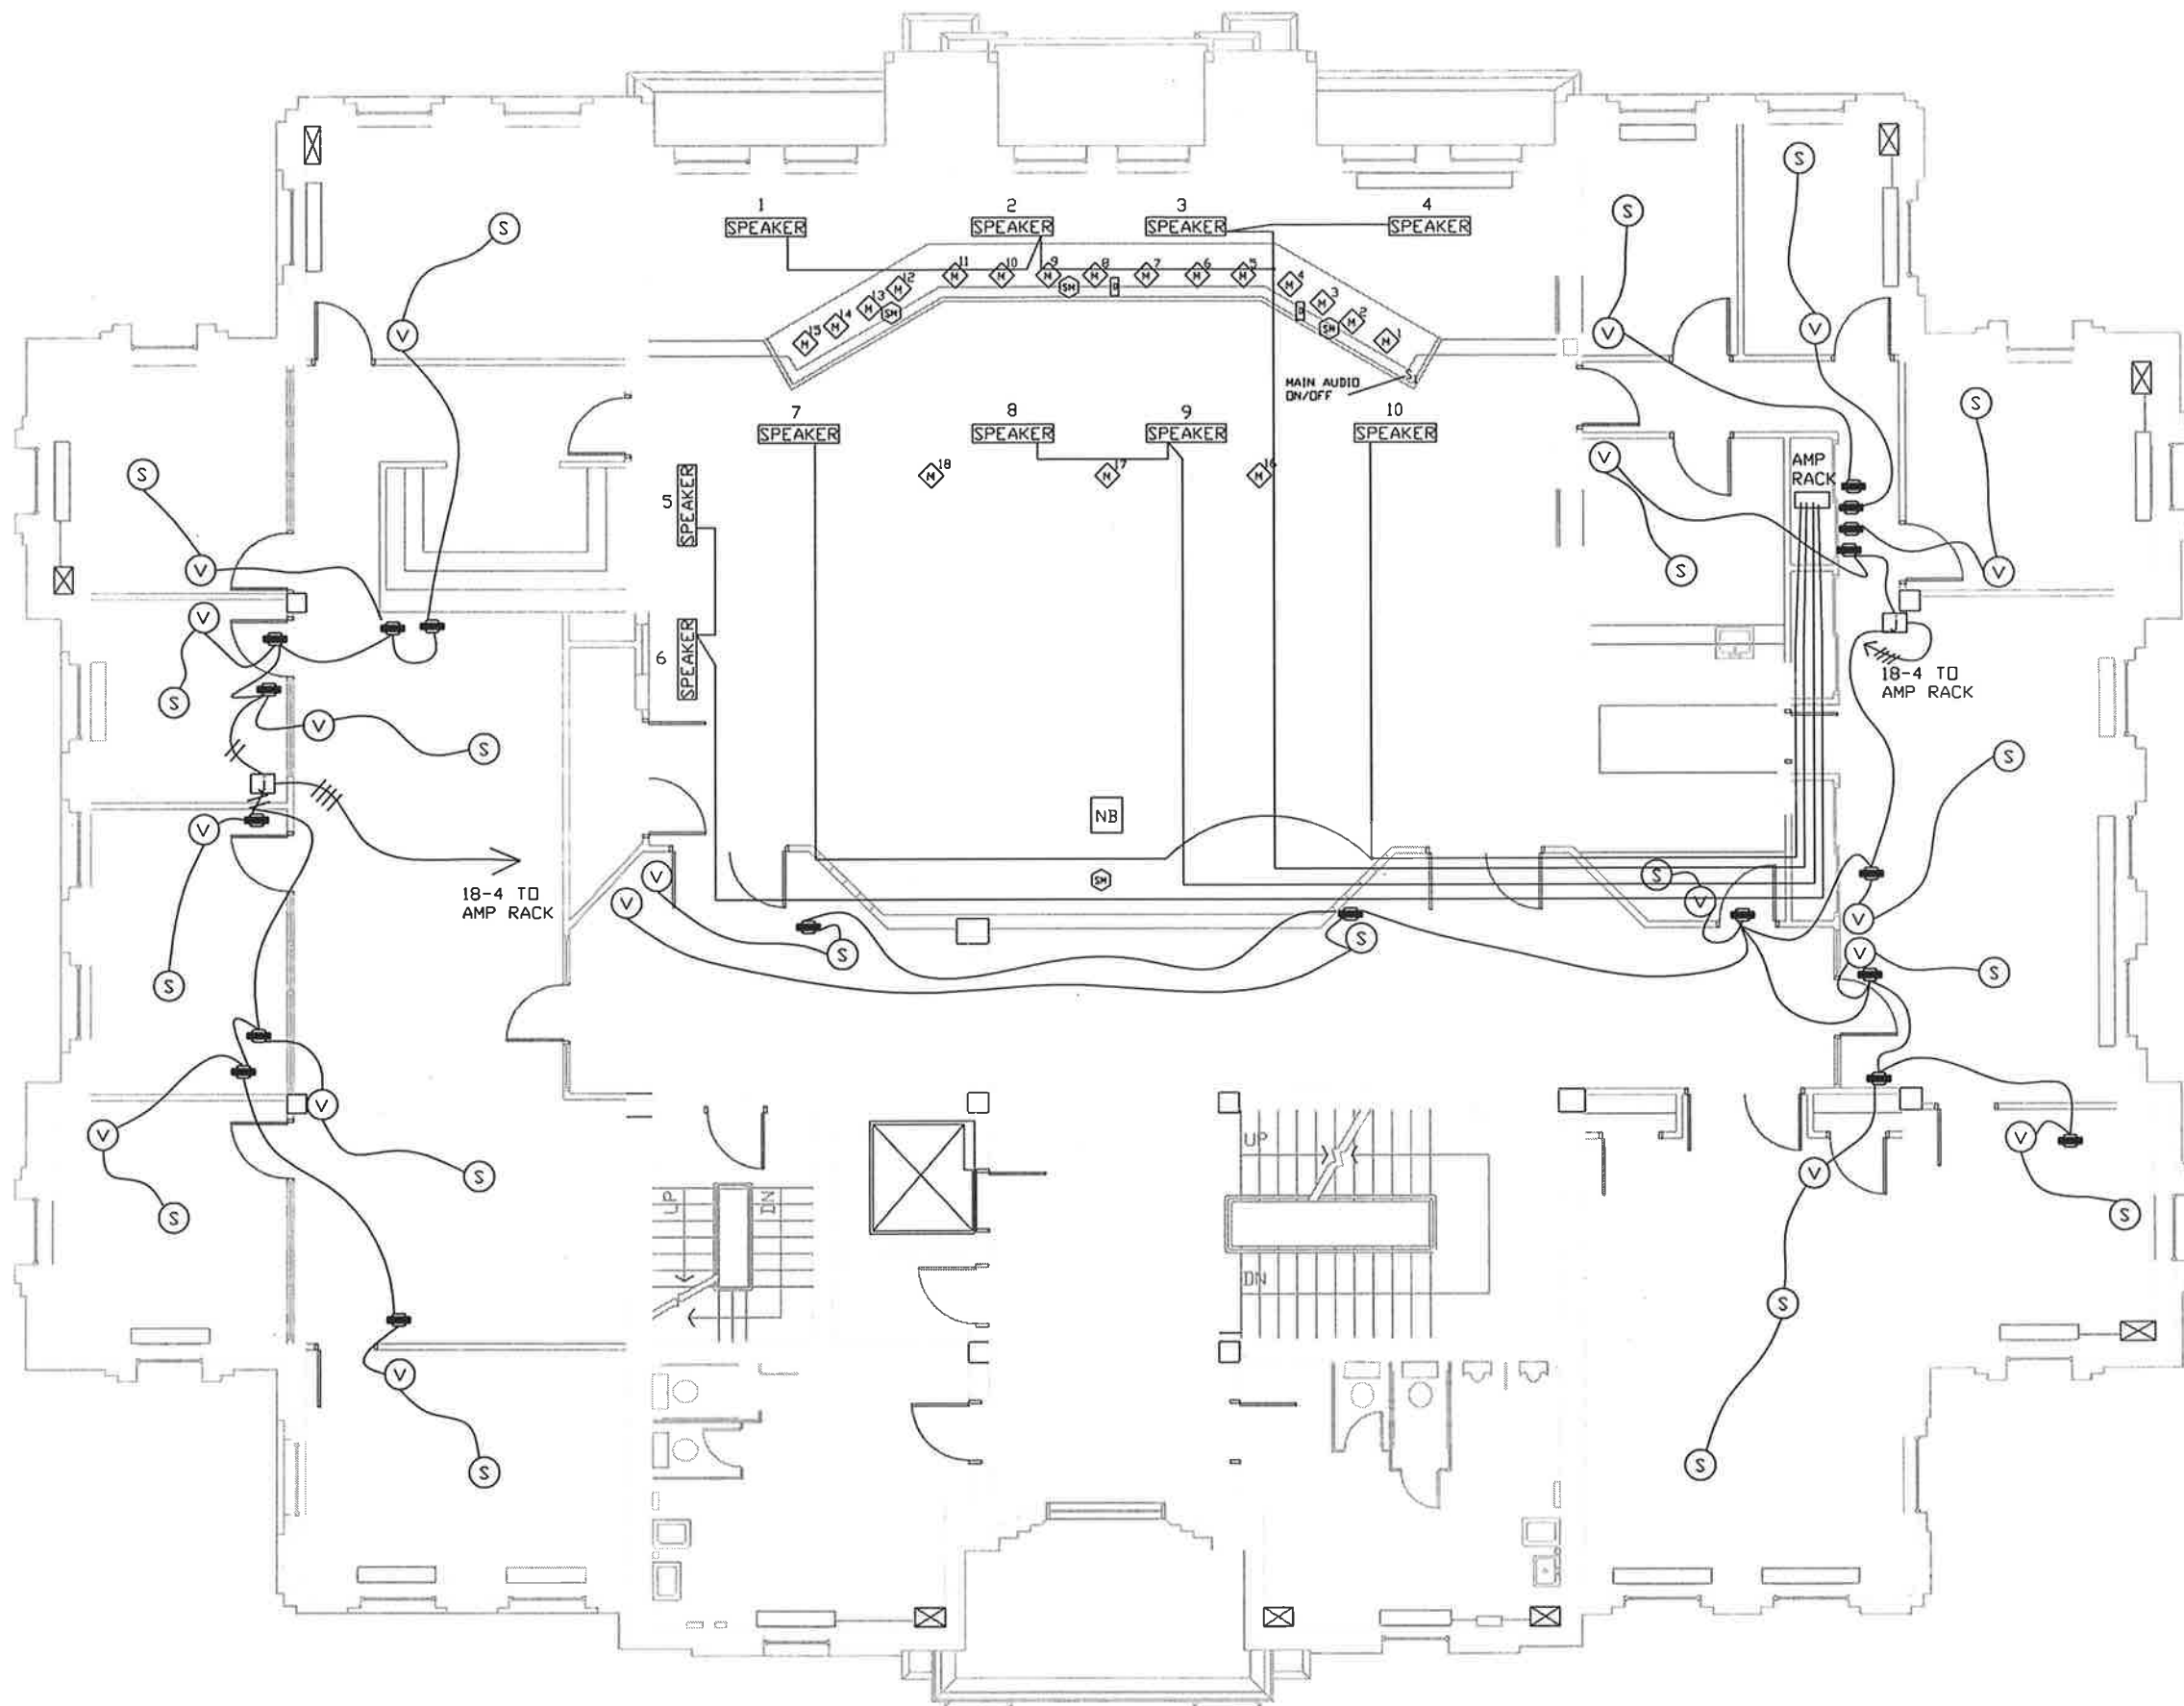

- SPEAKER - HEARING ROOM SPEAKER
- (S) - EXTERNAL SPEAKER
- ⊗ - SPEAKER/VOLUME TRANSFORMER
- (V) - VOLUME CONTROL
- ◇ - MICROPHONE
- [NB] - NEWS BRIDGE
- [SM] - PZM 11 MICROPHONE
- [D] - CAT 5 DATA JACK


COURTHOUSE- THIRD FLOOR AUDIO EQUIP. LOCATIONS
 SCALE: N.T.S.



Main Hearing room controller 2-14



2-tx 3 rx 5 shield, note changed tlp to hardwire for projector

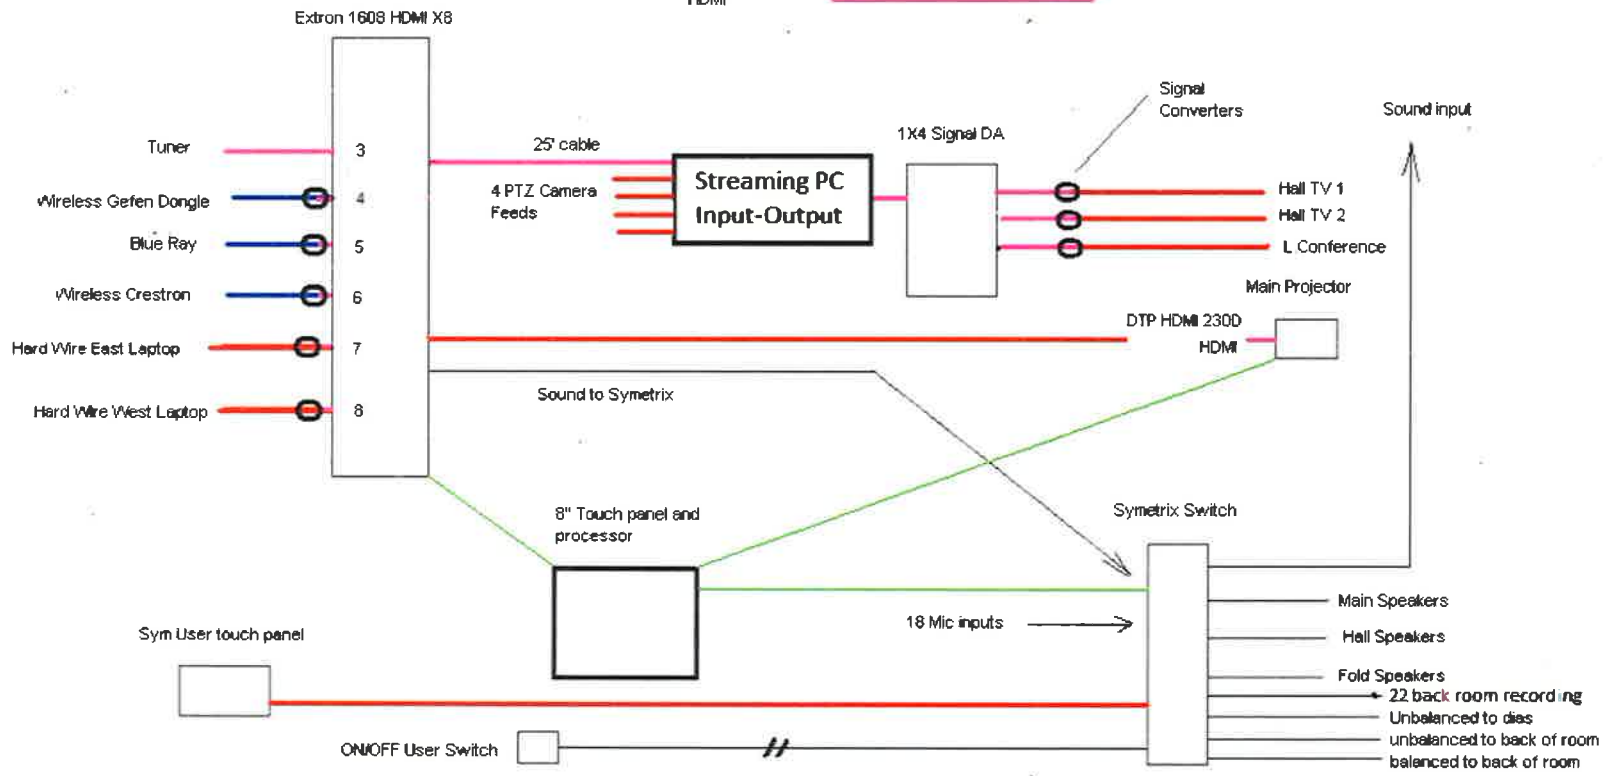

note: Inputs 1- 15 Dais in order. 16 podium, 17 Table west, 18 table east, 19 wireless lapel, 20 TV Tuner. 21 - 24 is the Extron. 22 back room recording
Outputs: 1 Main, 2 - Fold back 3- projectors, 4- hall, 5- Loop ears,, 6- spare, 7- Dais, 8 - news, 9- old news bridge, 10 - 1 office, 11- 2 office, 12 - 3 office

Stream input [rtp://IPAddress/MediaInput/h264](http://IPAddress/MediaInput/h264)