



**ADDENDUM #1
Public Works - Building Services Division
Justice Center 1st Floor Tile Replacement
BID # 7207-21**

February 16, 2021

The attached addendum supersedes the original Information and Specifications regarding BID # 7207-21 where it adds to, deletes from, clarifies or otherwise modifies. All other conditions and any previous addendums shall remain unchanged.

Please note: Due to COVID-19, BIDS will only be accepted electronically by emailing purchasing@bouldercounty.org.

1. Question: Regarding the tile spec'd for the inset herringbone pattern. The border trim calls for Arizona Tile Alloy. Our Arizona Tile rep said that tile has been discontinued. Has an alternate tile been spec'd?

ANSWER: Arizona Tile has discontinued the Alloy- Zinco Titanio polished tile. Substitute Arizona Tile Stage - Grey 12 x 24 tile everywhere Alloy- Zinco Titanio is specified.

2. Question: Is Boulder county going to have dumpsters onsite for the demo?

ANSWER: Contractors will be responsible for providing their own dumpsters for the project.

3. Question: Will Boulder county be providing floor covering for tripping hazards during the project?

ANSWER: Contractors will be responsible for providing floor covering for tripping hazards during the project to make the walking surface safe for patrons and staff of the Justice Center during the project.

4. Question: Will Boulder County be responsible for removing/reinstalling wood base along wainscoting where new horizontal ceramic tile goes under?

ANSWER: Yes, Boulder County will remove and reinstall the wood wainscoting base as required during this project.

5. Question: I did not see wall tile in the project scope, but there is grout spec'd for wall tile. Will there be cover base installed, and not the sluter (sp?) transition? Or am I missing something from the package?

ANSWER: There is no wall tile to be installed on the project but a Ceramic tile base is required. The new ceramic tile base will be applied on the existing CMU walls that have a 1" recess at the base. Note: existing tile base is to be removed before installing new base.

See JC -Tile Recess detail found in the bid package, and the JC-First Floor Tile replacement ADD 1-02-16-21 and existing corridor photograph attached at the end of this document.

Submittal Instructions:

Submittals are due at the email box only, listed below, for time and date recording on or before **2:00 p.m. Mountain Time on February 22, 2021.**

Please note that email responses are limited to a maximum of 50MB capacity. NO ZIP FILES OR LINKS TO EXTERNAL SITES WILL BE ACCEPTED. Electronic Submittals must be received in the email box listed below. Submittals sent to any other box will NOT be forwarded or accepted. This email box is only accessed on the due date of your questions or proposals. Please use the Delivery Receipt option to verify receipt of your email. It is the sole responsibility of the proposer to ensure their documents are received before the deadline specified above. Boulder County does not accept responsibility under any circumstance for delayed or failed email or mailed submittals.

Email purchasing@bouldercounty.org; identified as **BID # 7207-21** in the subject line.

All proposals must be received and time and date recorded at the purchasing email by the above due date and time. Sole responsibility rests with the Offeror to see that their bid is received on time at the stated location(s). Any bid received after due date and time will be returned to the bidder. No exceptions will be made.

The Board of County Commissioners reserve the right to reject any and all bids, to waive any informalities or irregularities therein, and to accept the bid that, in the opinion of

the Board, is in the best interest of the Board and of the County of Boulder, State of Colorado.



**RECEIPT OF LETTER
ACKNOWLEDGMENT**

February 16, 2021

Dear Vendor:

This is an acknowledgment of receipt of Addendum #1 for BID #7207-21, Justice Center 1st Floor Tile Replacement.

In an effort to keep you informed, we would appreciate your acknowledgment of receipt of the preceding addendum. Please sign this acknowledgment and email it back to purchasing@bouldercounty.org as soon as possible. If you have any questions, or problems with transmittal, please call us at 303-441-3525. This is also an acknowledgement that the vendor understands that **due to COVID-19, BIDS will only be accepted electronically by emailing purchasing@bouldercounty.org.**

Thank you for your cooperation in this matter. This information is time and date sensitive; an immediate response is requested.


Sincerely,

Boulder County Purchasing

Signed by: _____ **Date:** _____

Name of Company _____

End of Document

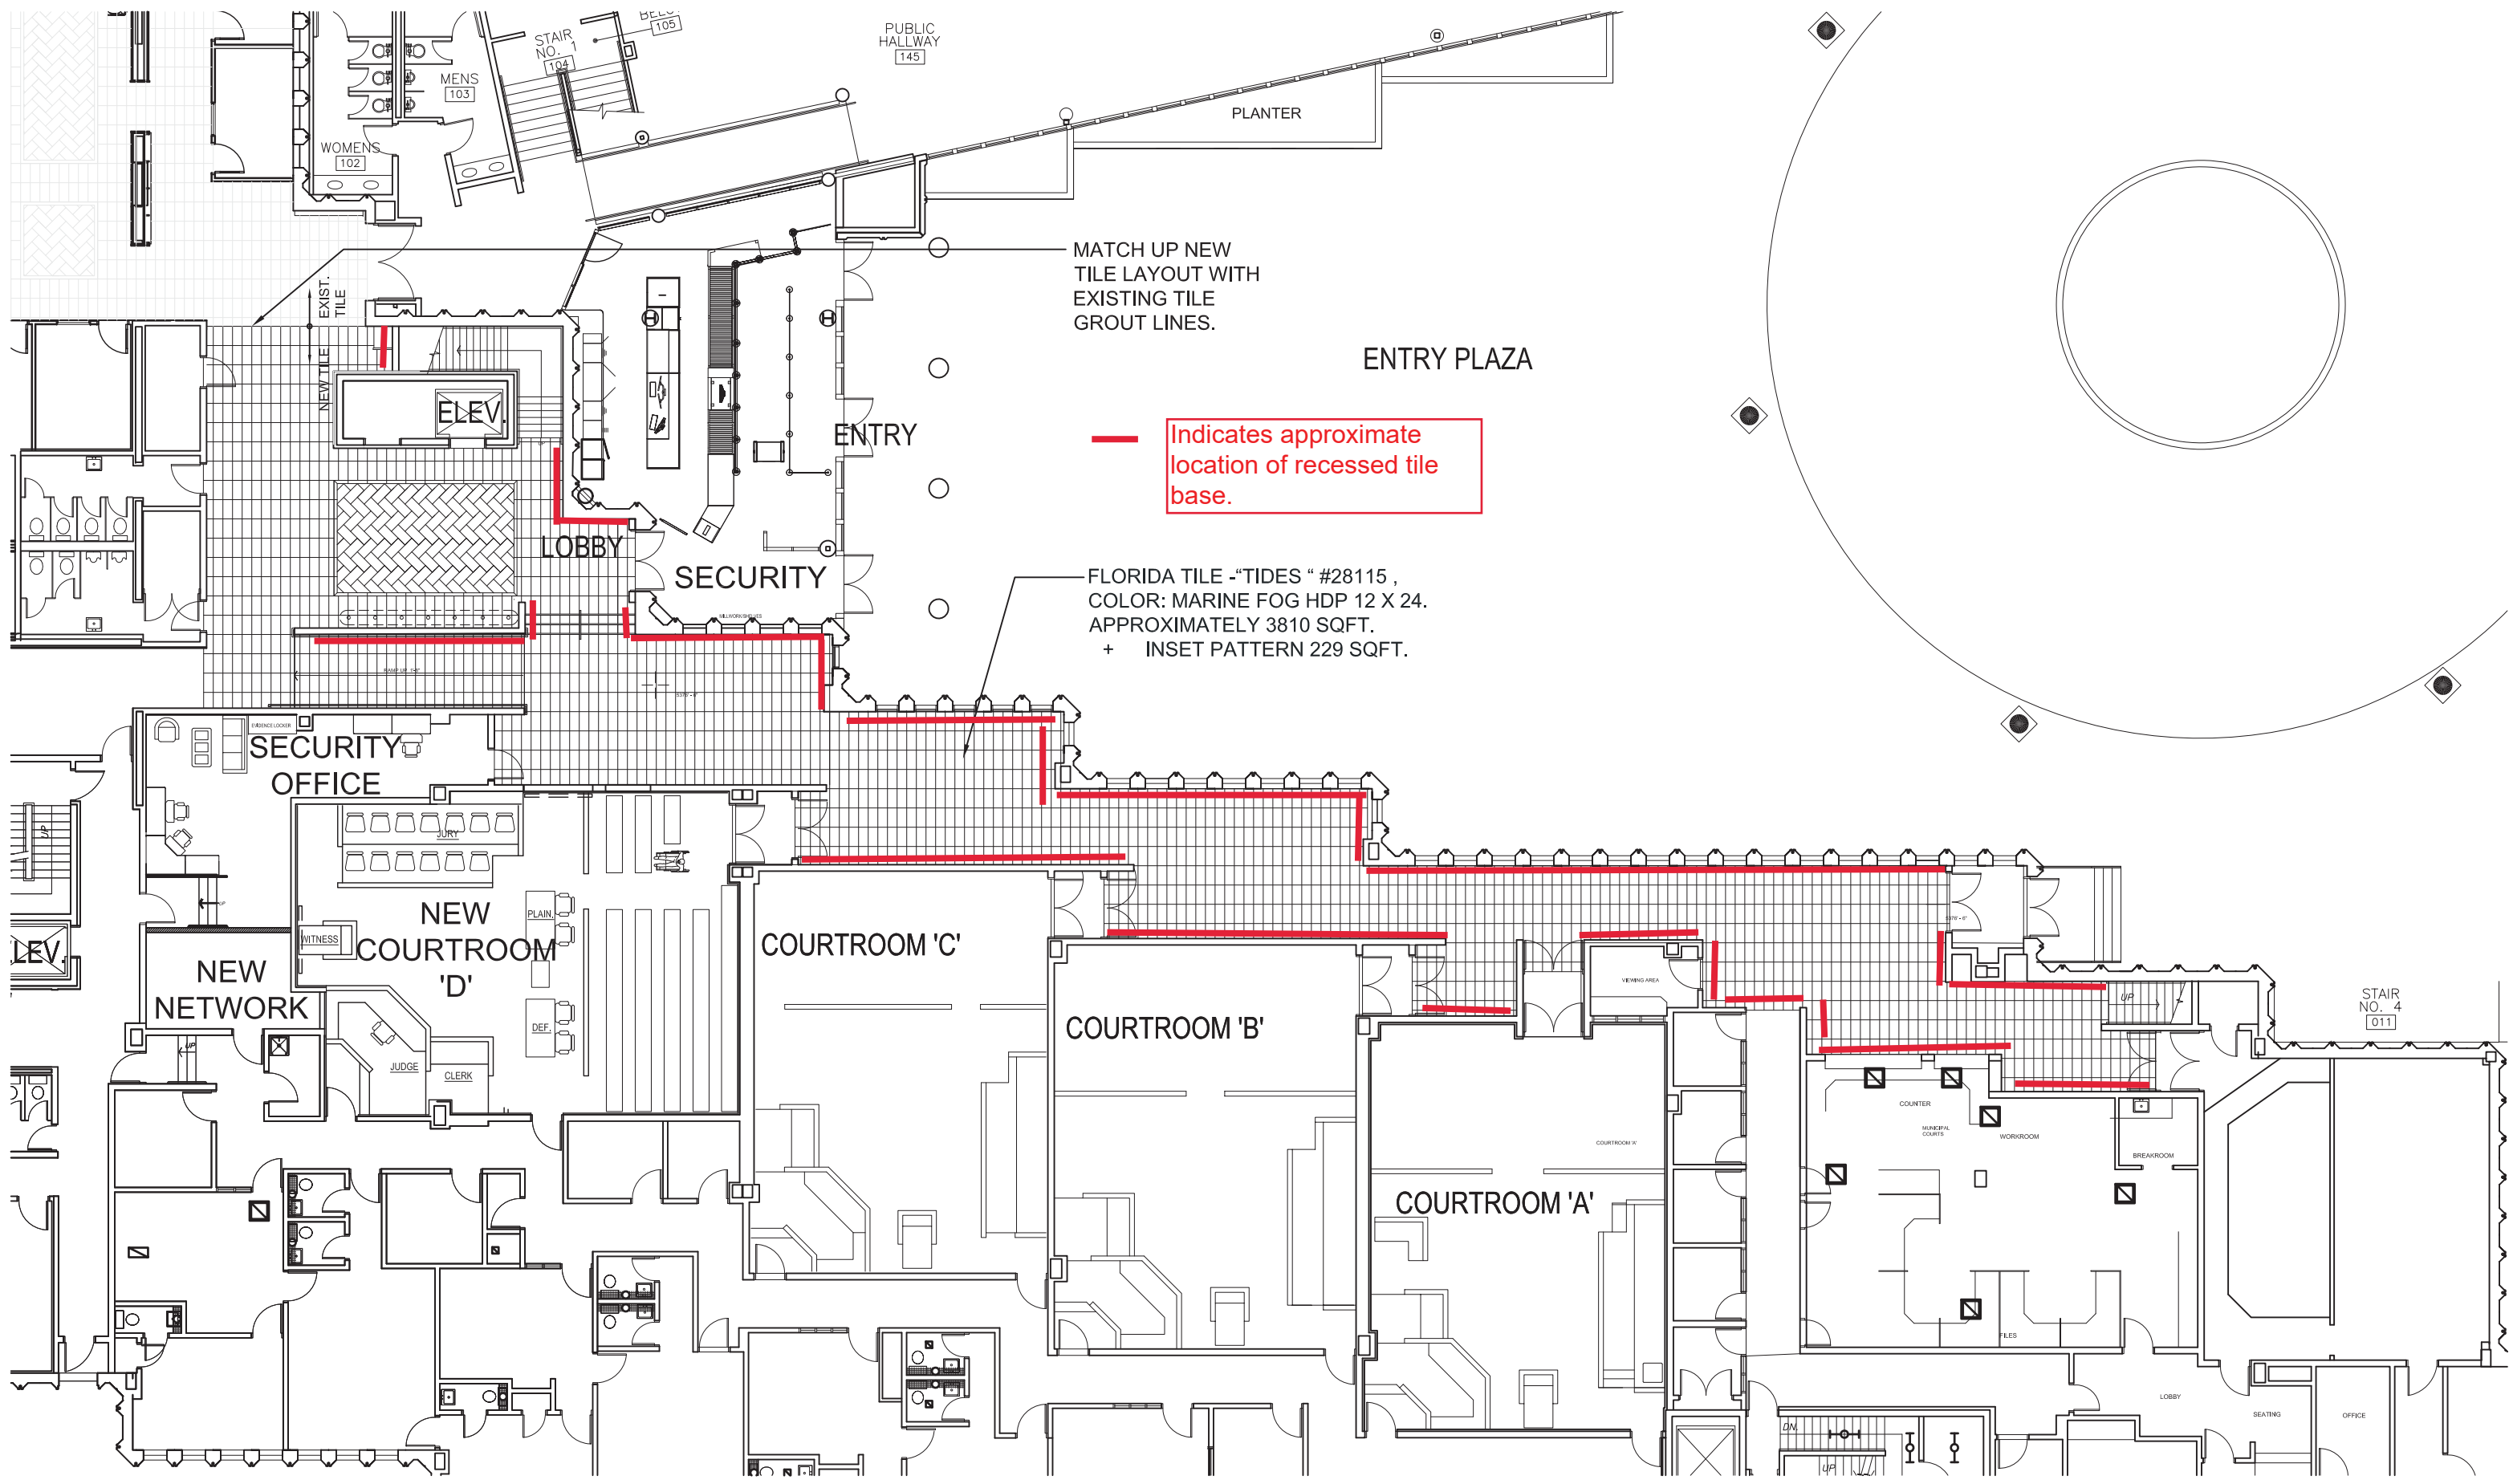

MATCH UP NEW
TILE LAYOUT WITH
EXISTING TILE
GROUT LINES.

ENTRY PLAZA

— Indicates approximate
location of recessed tile
base.


FLORIDA TILE -"TIDES " #28115 ,
COLOR: MARINE FOG HDP 12 X 24.
APPROXIMATELY 3810 SQFT.
+ INSET PATTERN 229 SQFT.

1
-

JC- FIRST FLOOR TILE REPLACEMENT

SCALE: 1/16" = 1'-0"

JANUARY 29, 2021

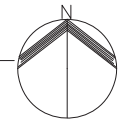



Please
USE
HAND
SANITIZER
Thank You

- You're in
- Pay a p
 - Pay a ph
 - Pay a yello
 - Pay a fine o
 - Pay a "pay a