




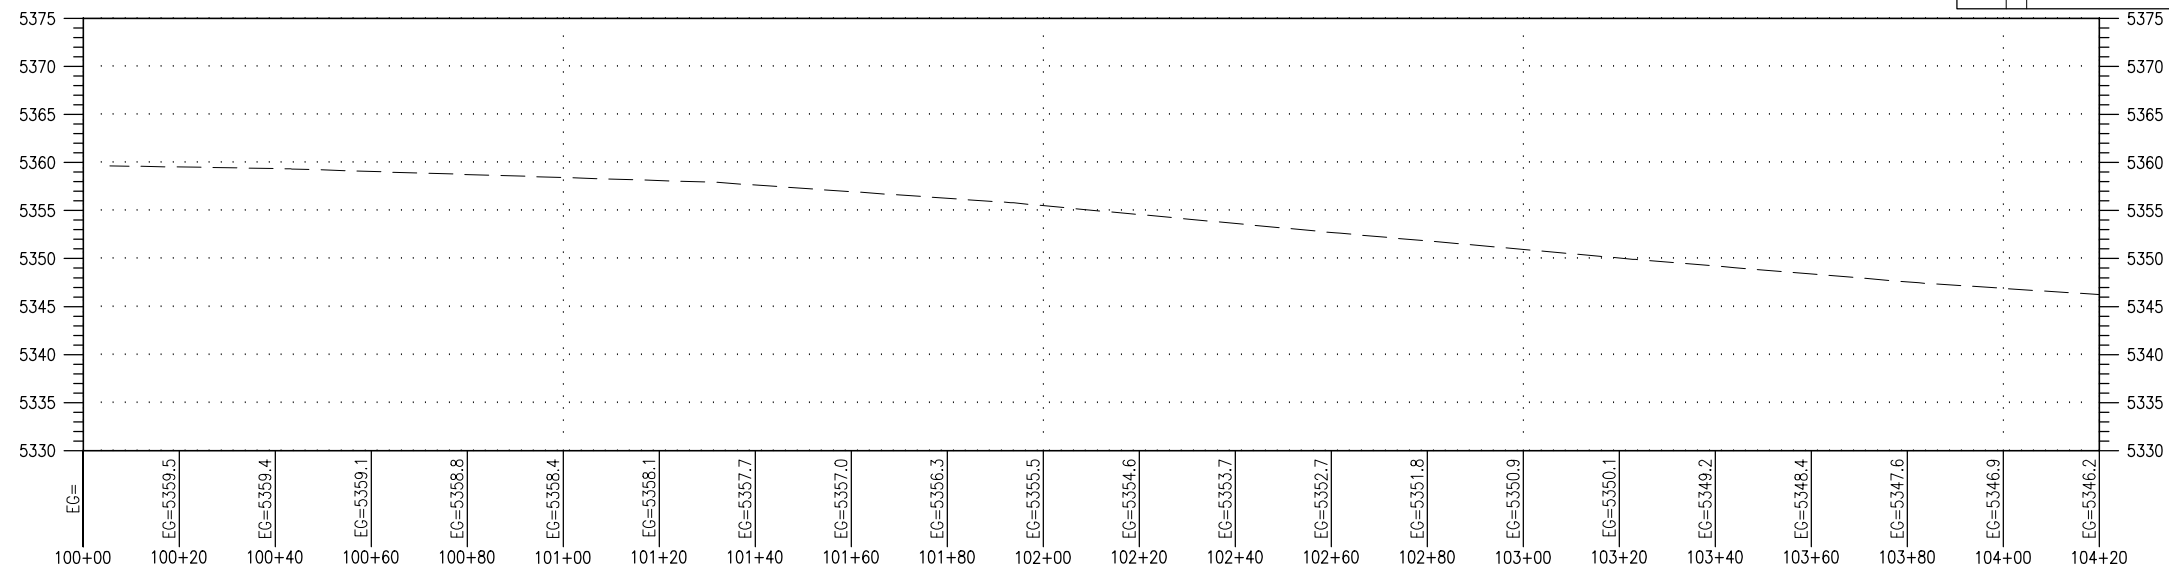

FOR INFORMATION ONLY – WORK COMPLETED BY OTHERS PREVIOUSLY



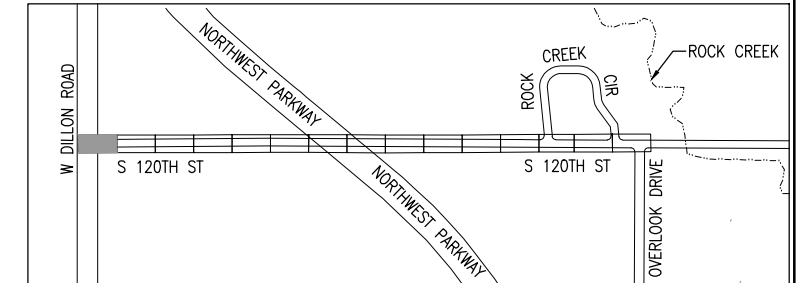


KEY MAP

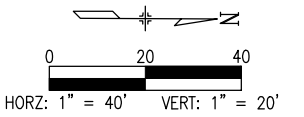


PUBLIC WORKS


# 120TH STREET WIDENING PROJECT

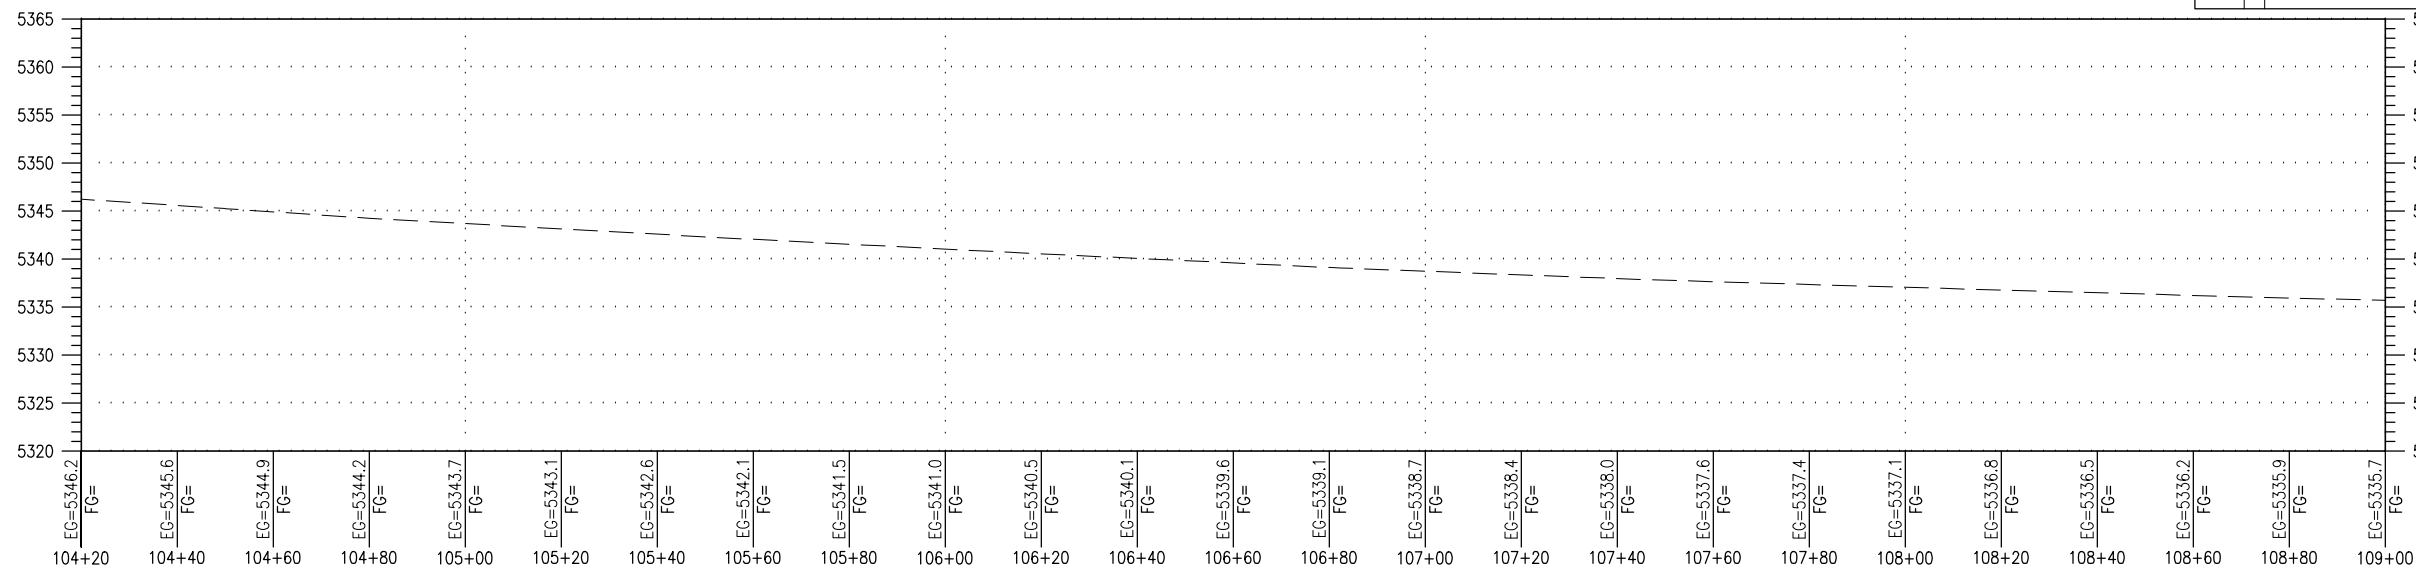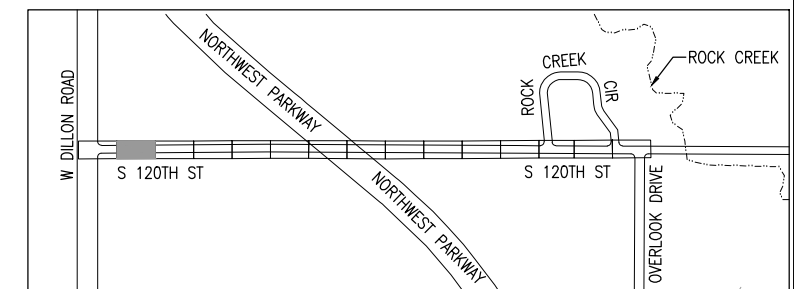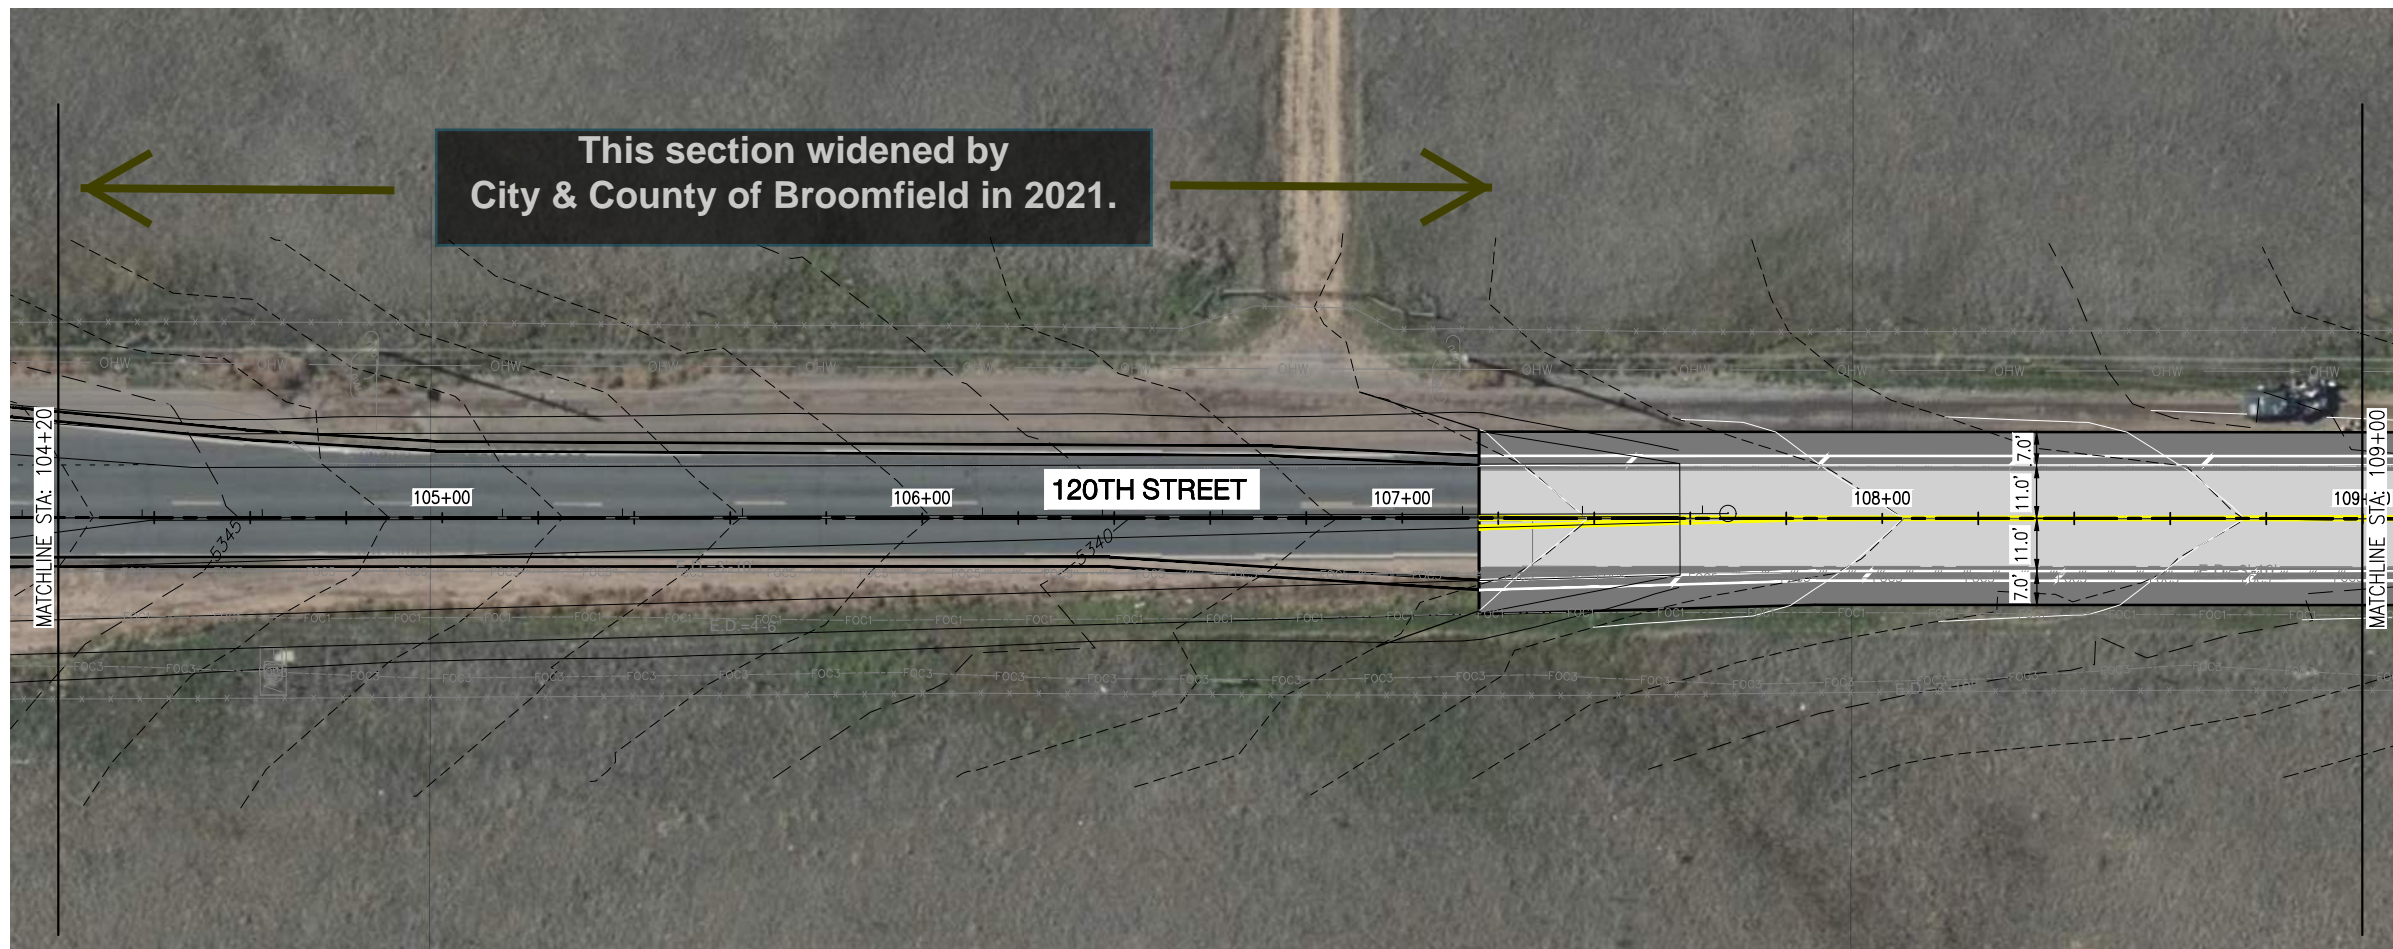



# 120TH STREET WIDENING PROJECT

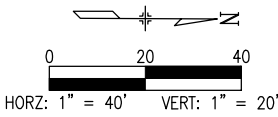


PUBLIC WORKS

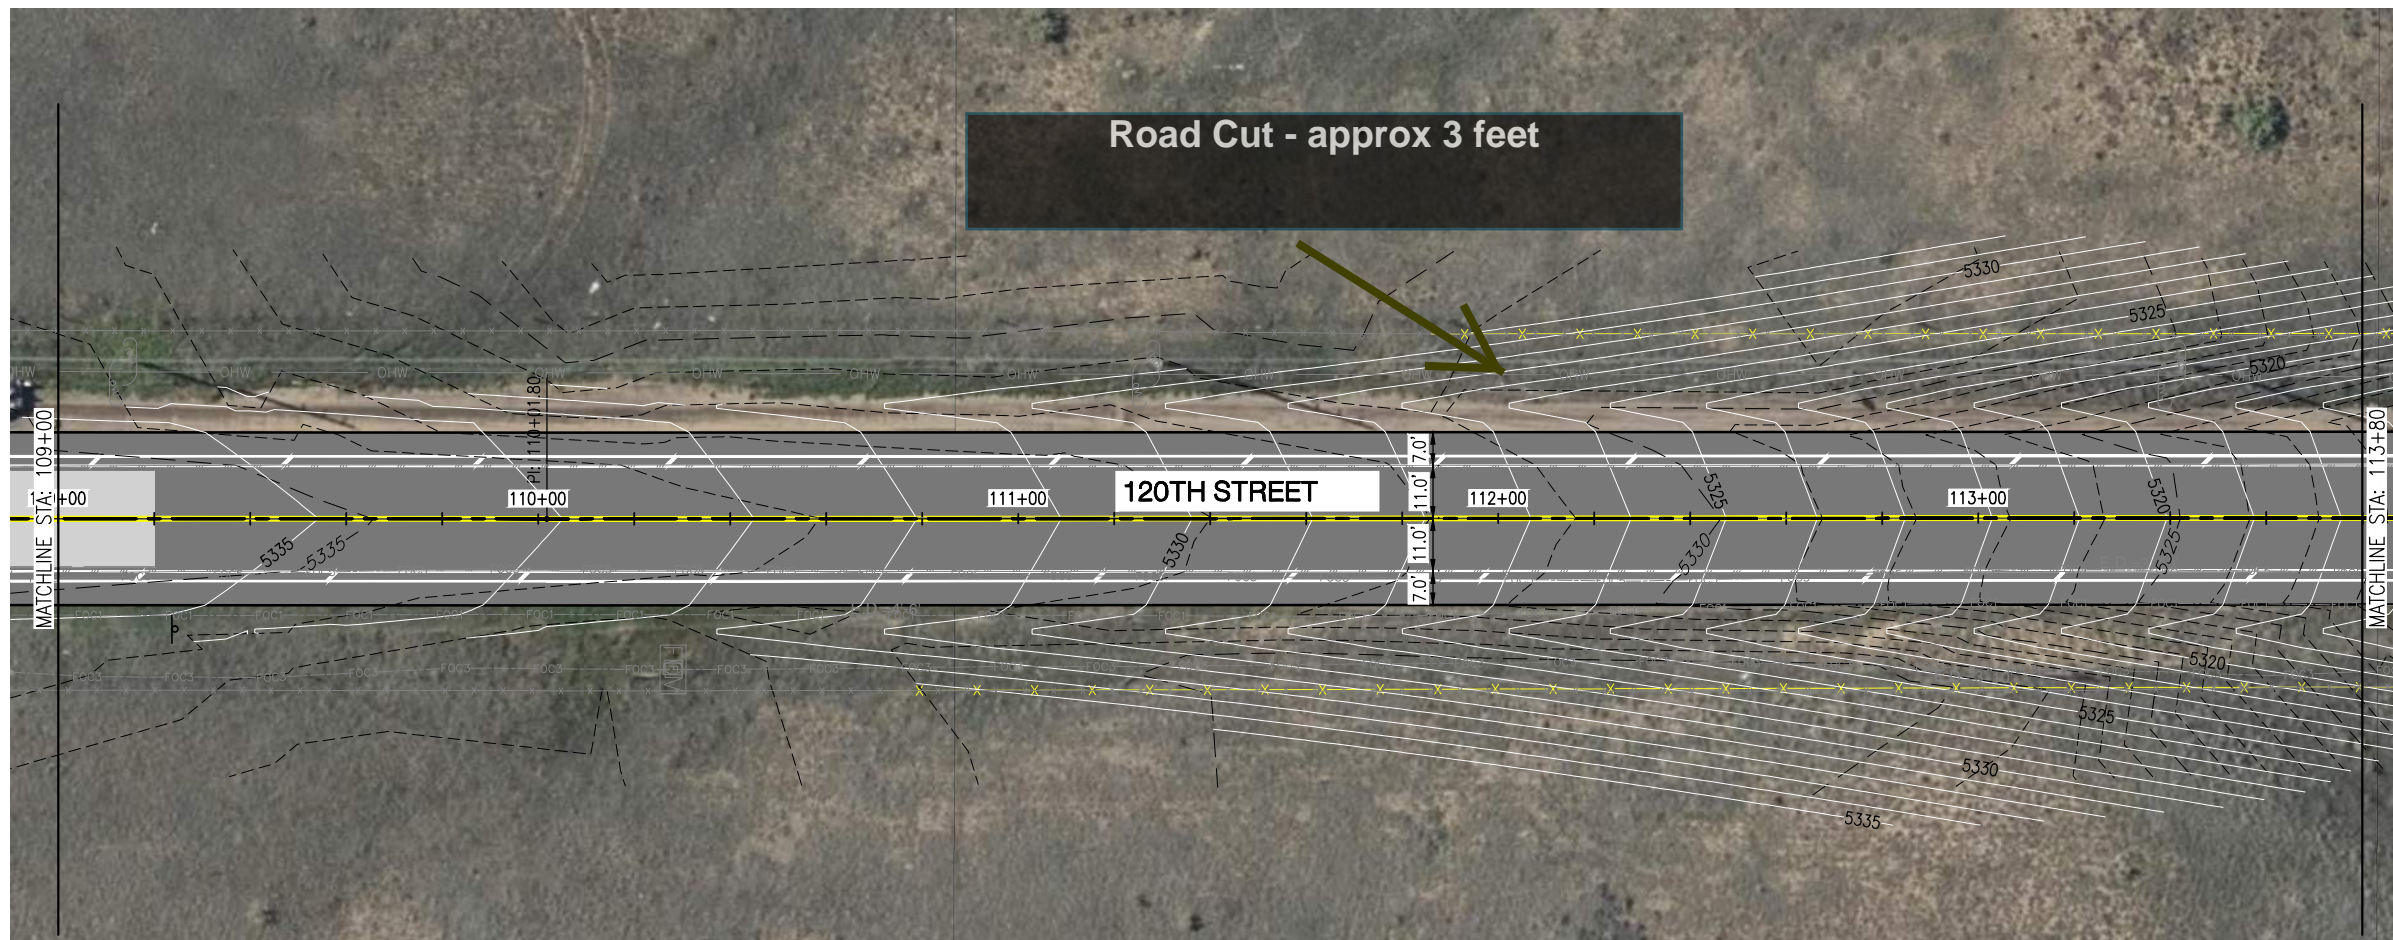


PVI STA: 111+00.00  
 PVI EL: 5333.16  
 K: 84.00  
 LVC: 352.80

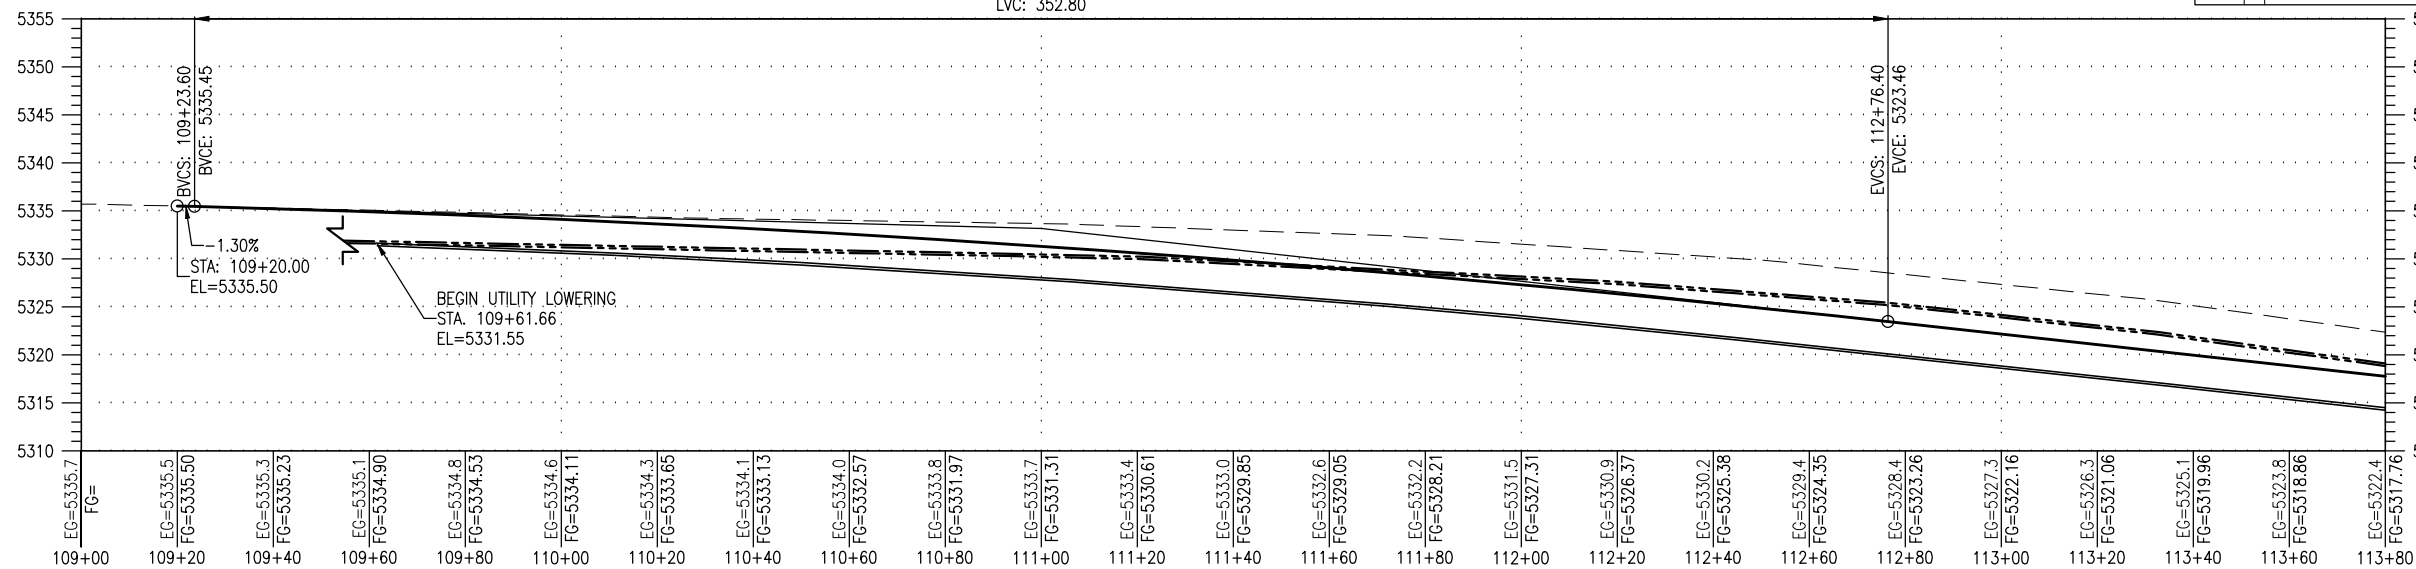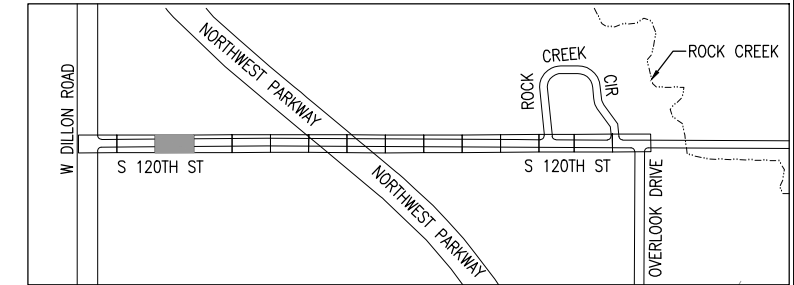




KEY MAP

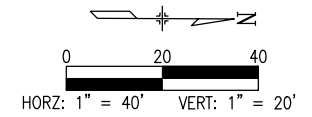


# 120TH STREET WIDENING PROJECT

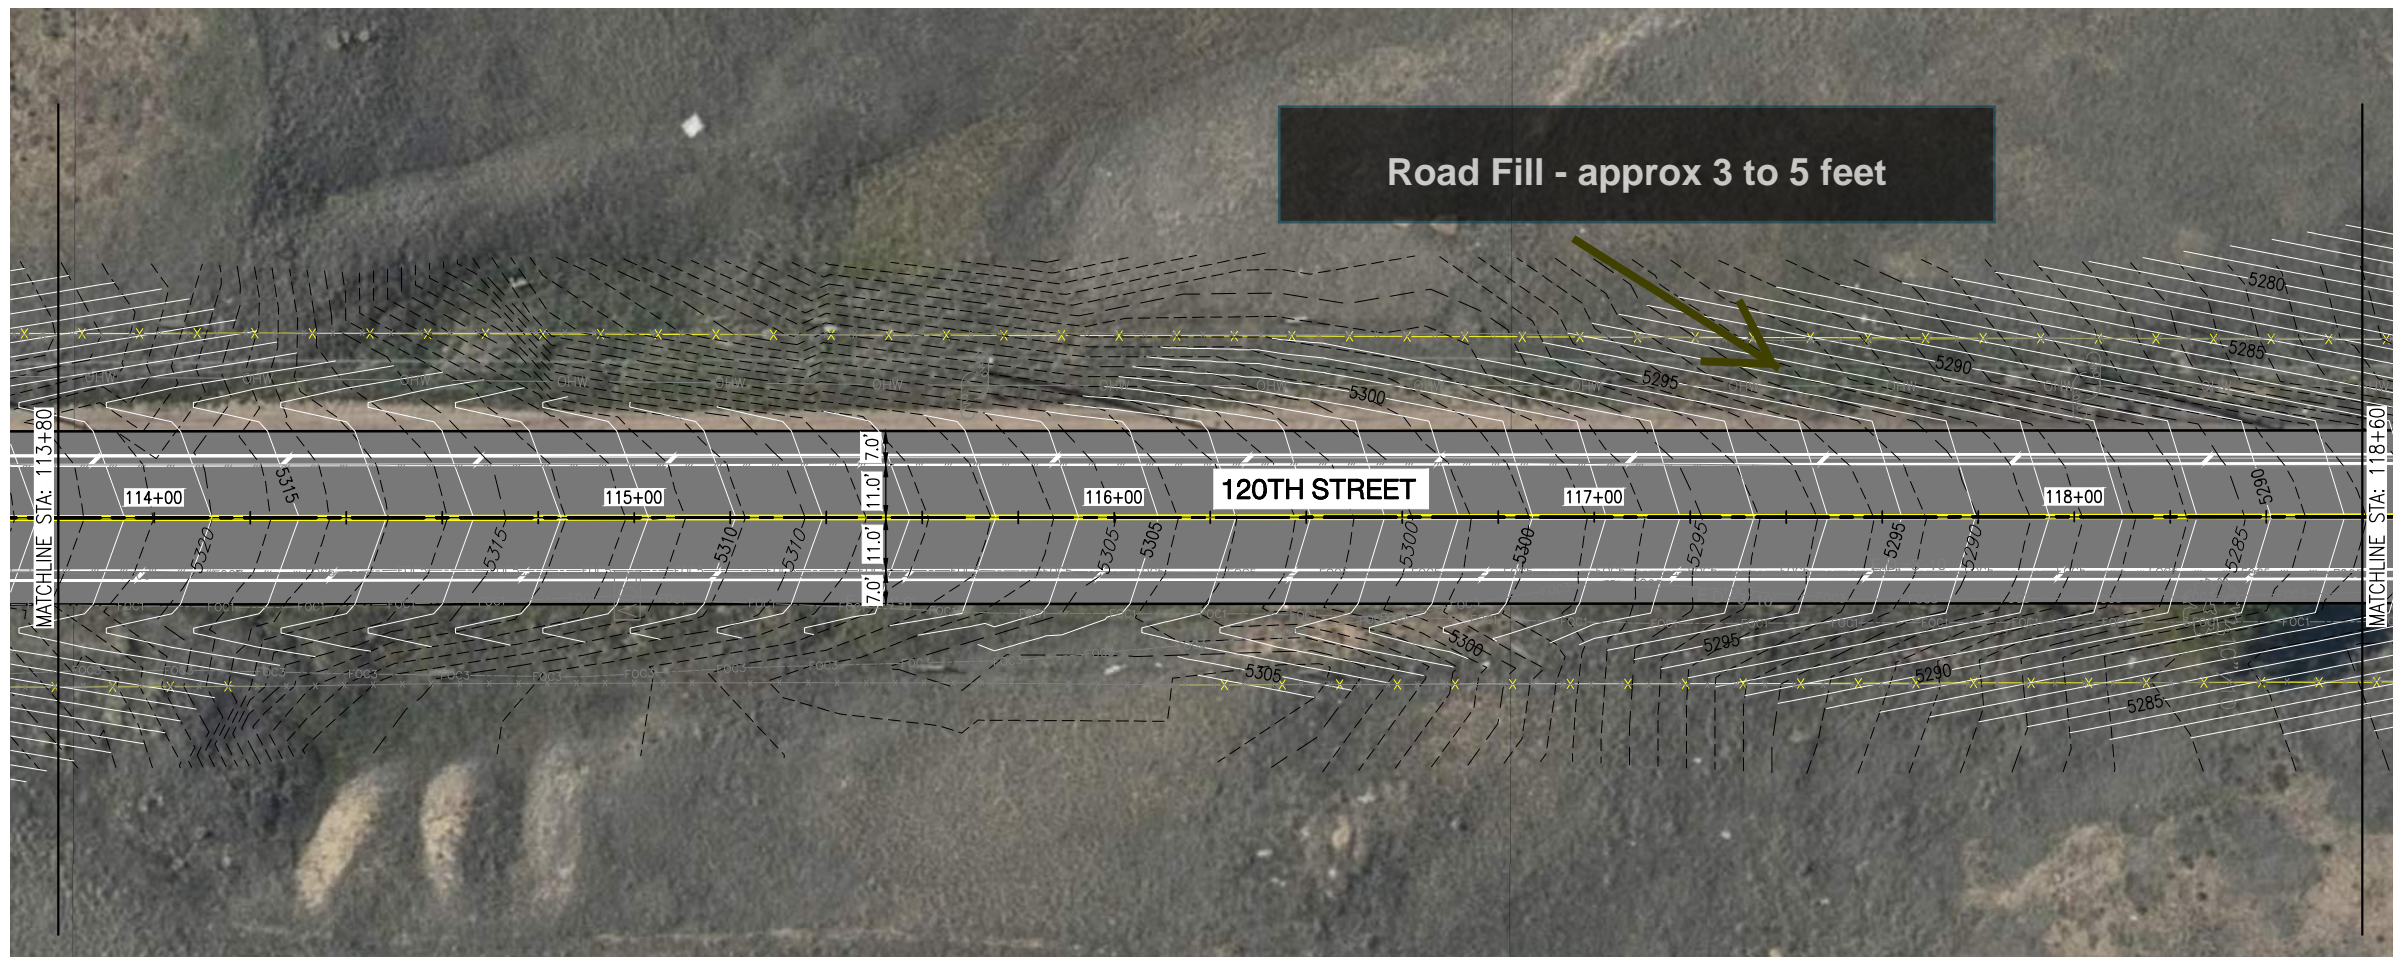





Road Fill - approx 3 to 5 feet

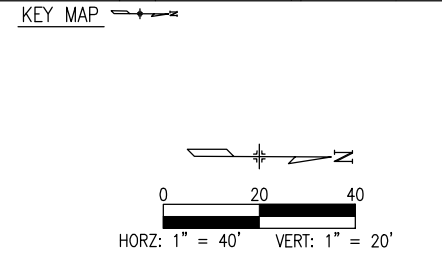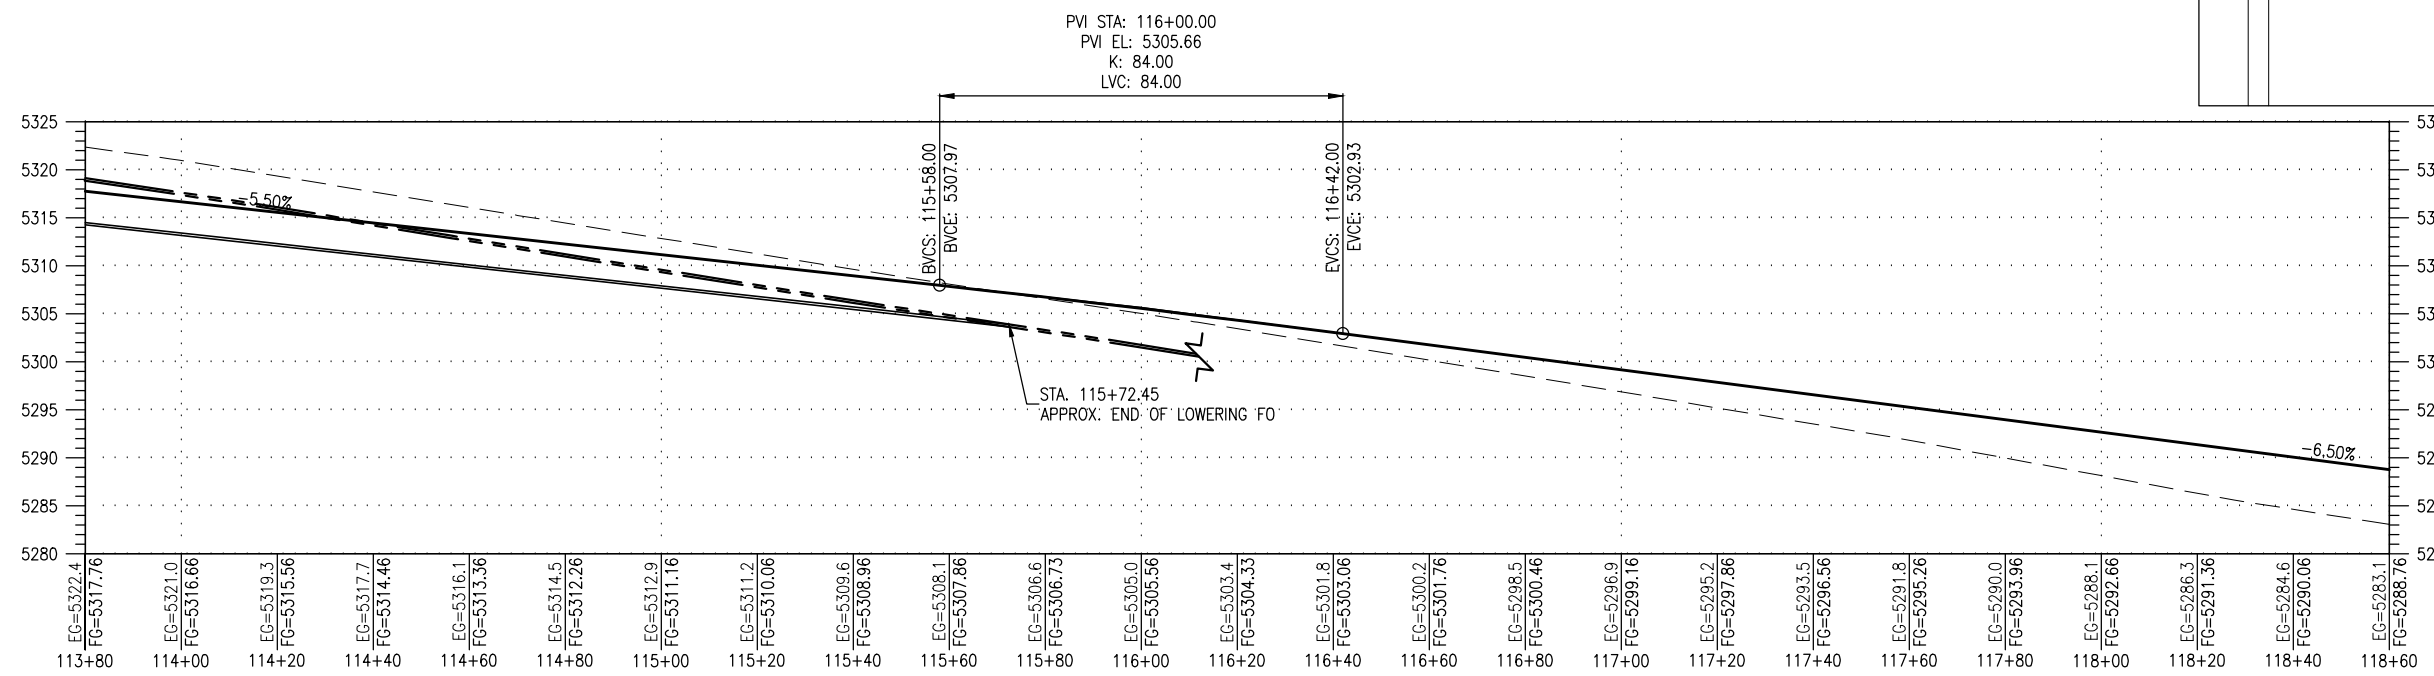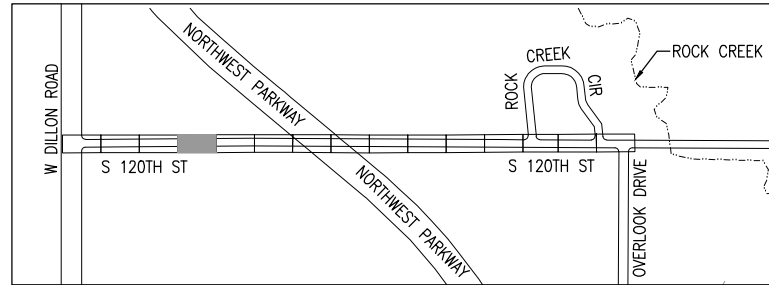






# 120TH STREET WIDENING PROJECT

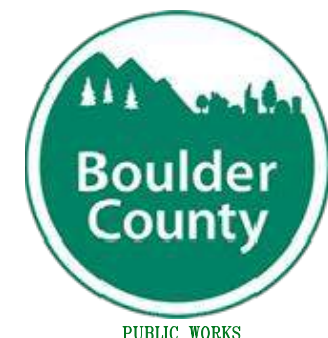



Road Fill - approx 3 to 5 feet

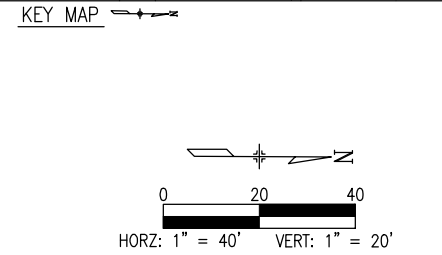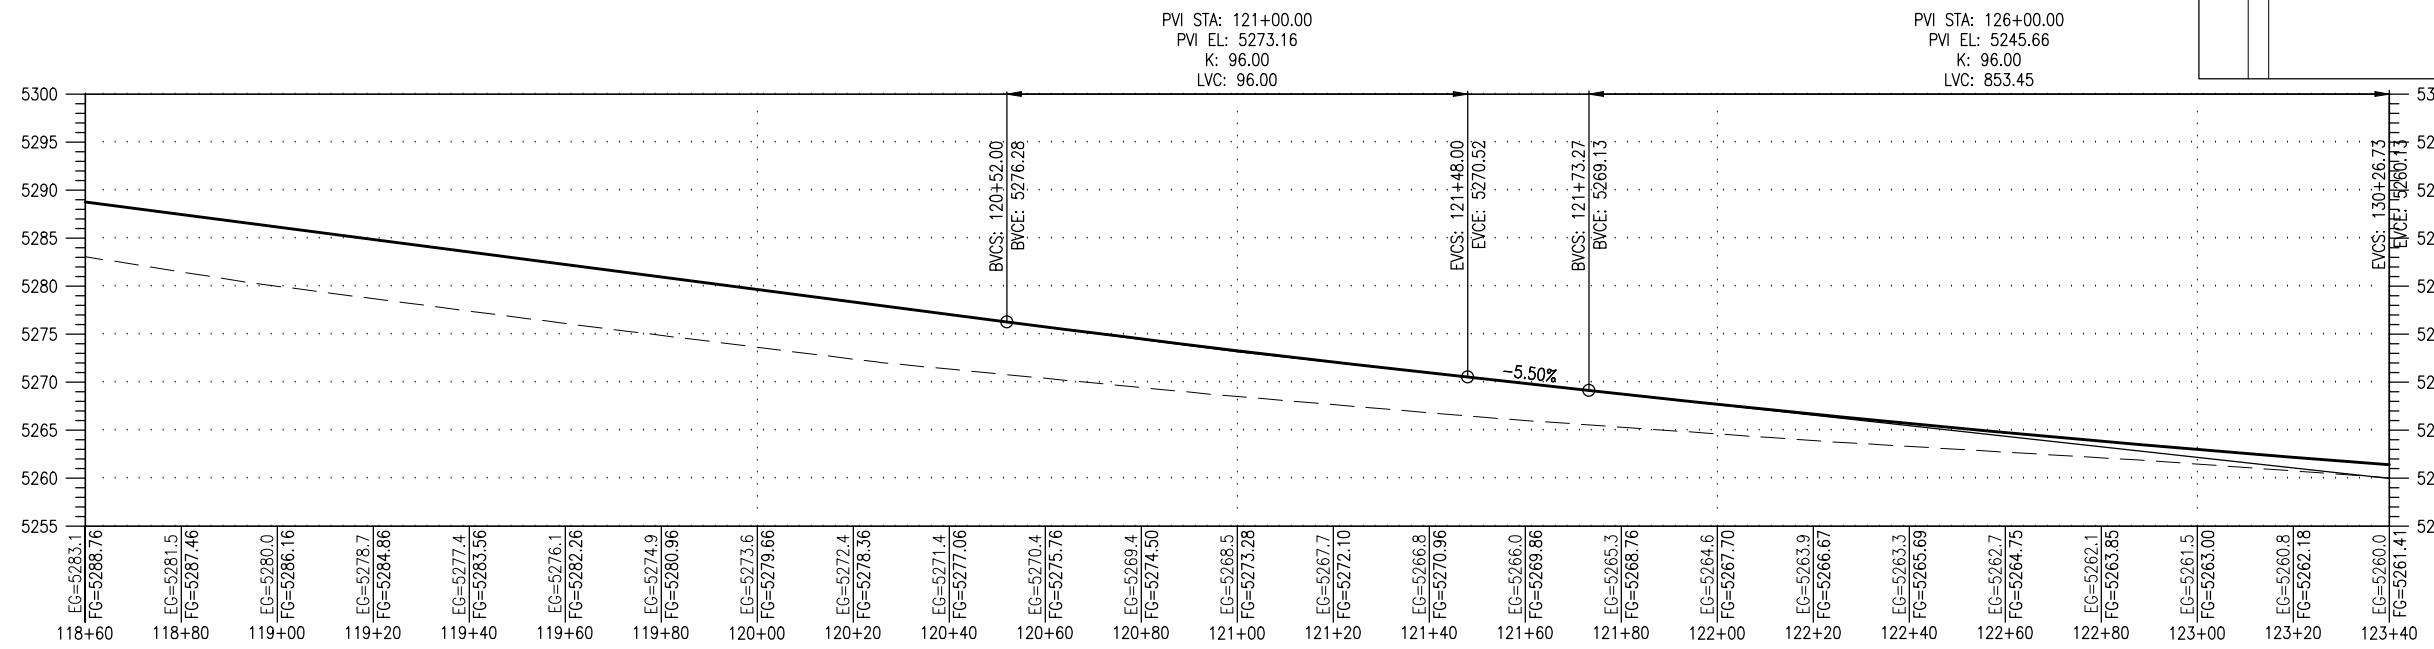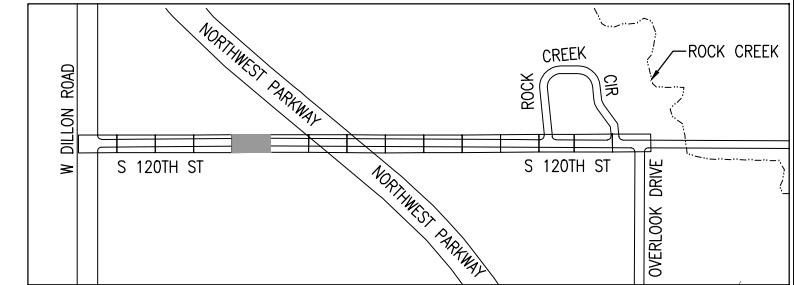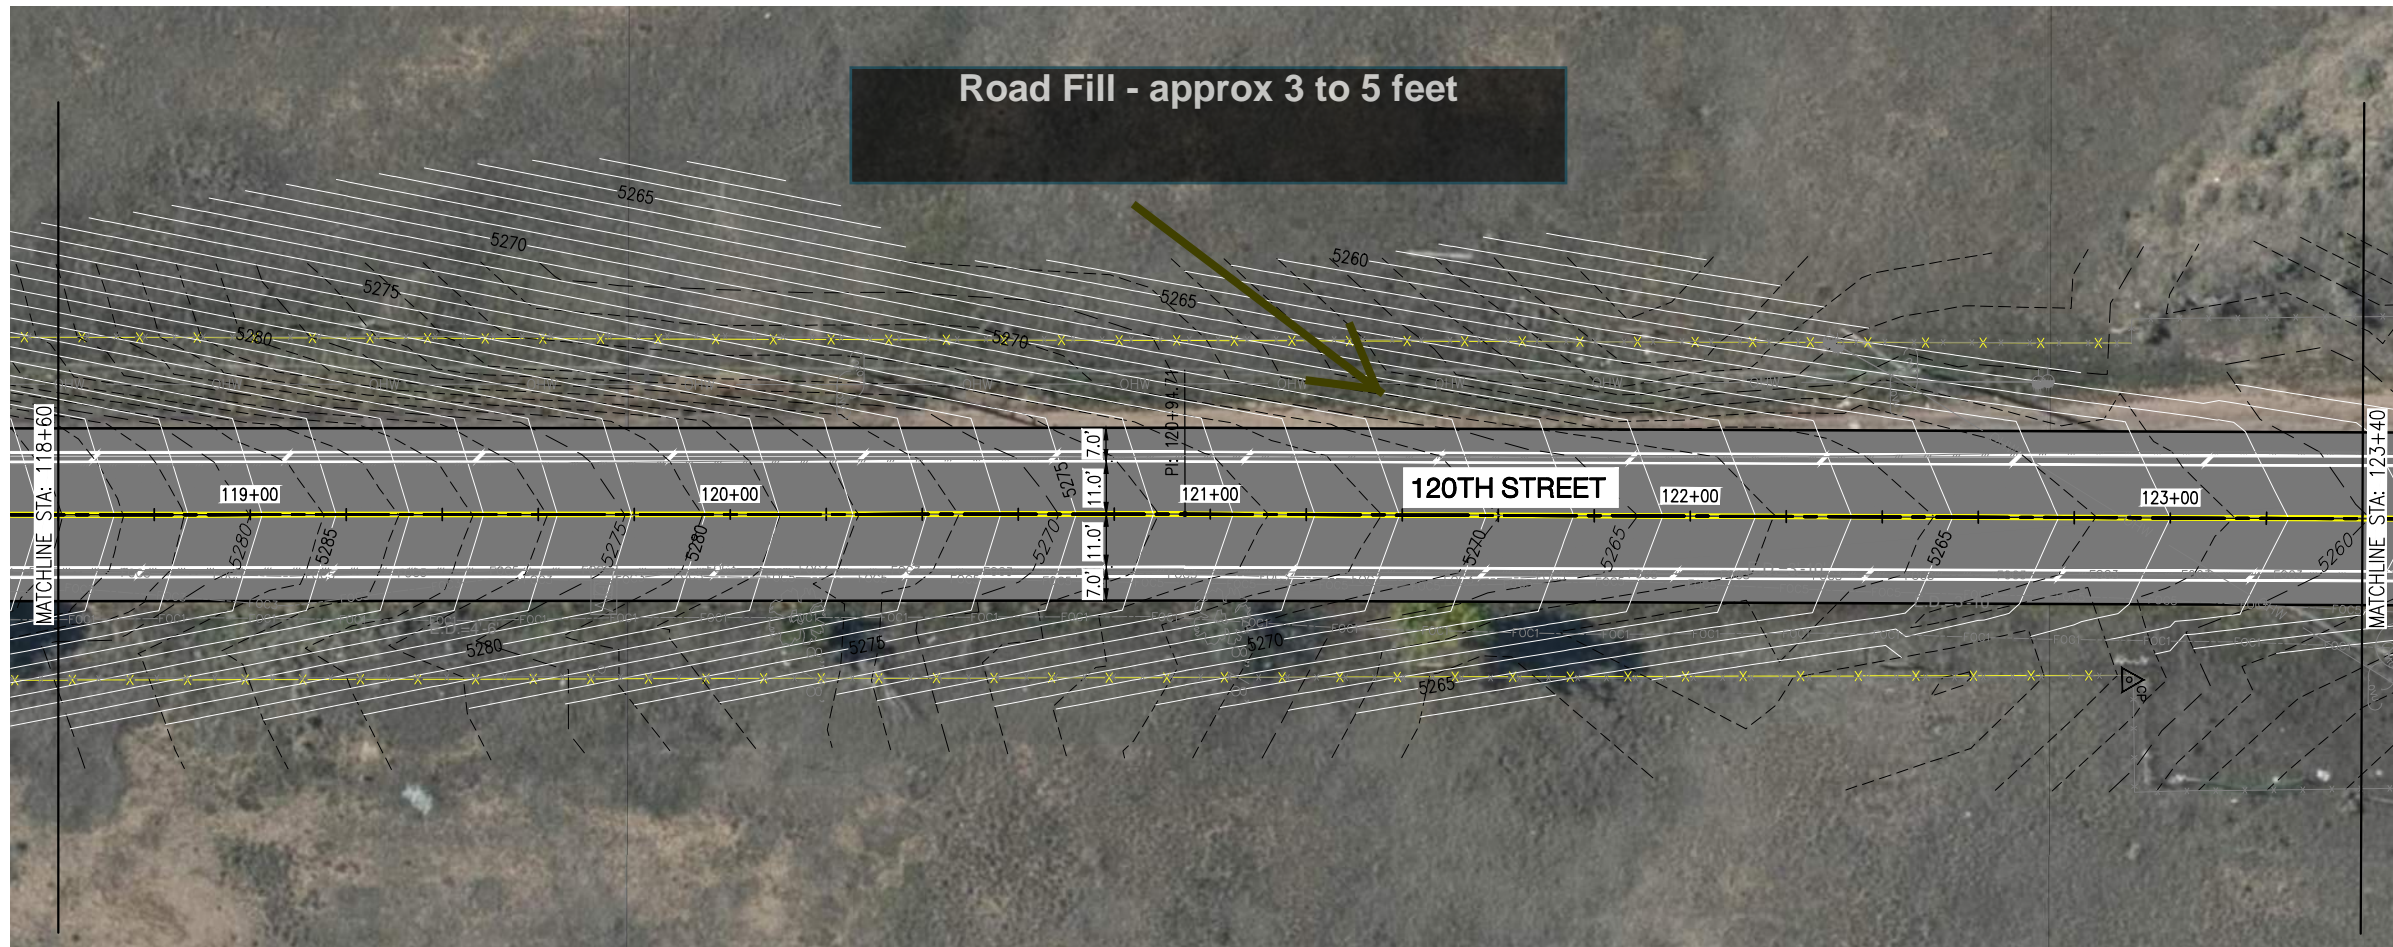


# 120TH STREET WIDENING PROJECT

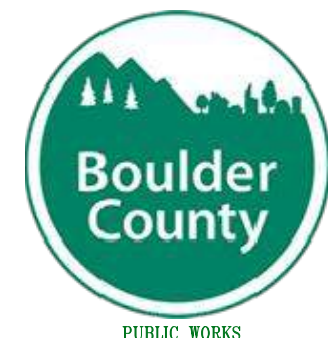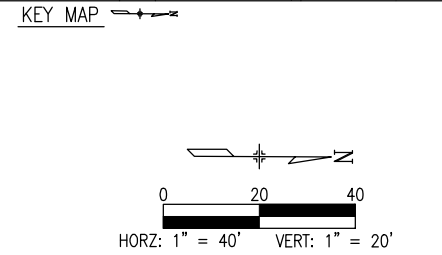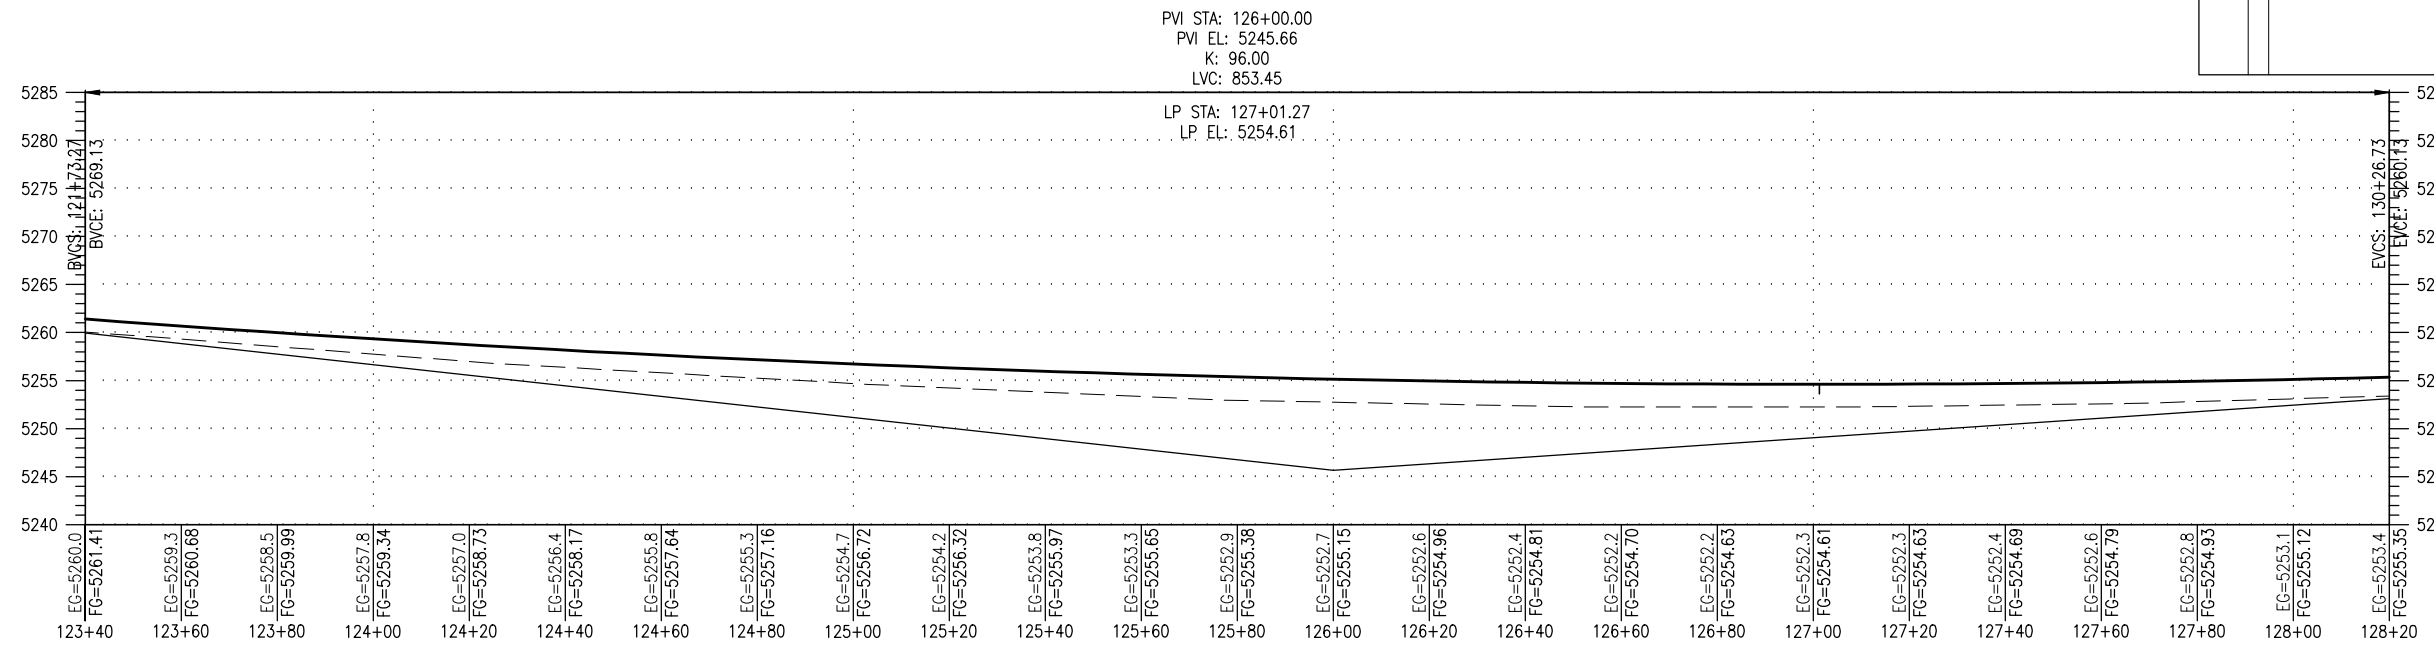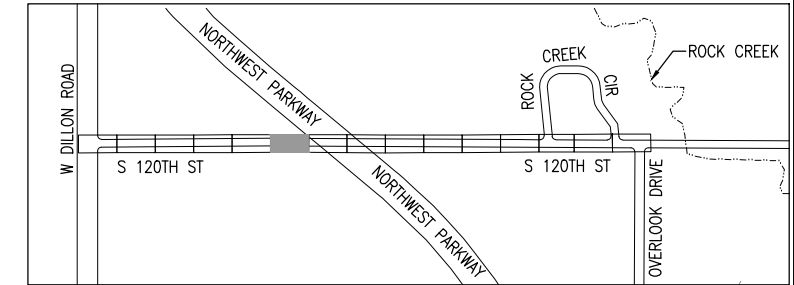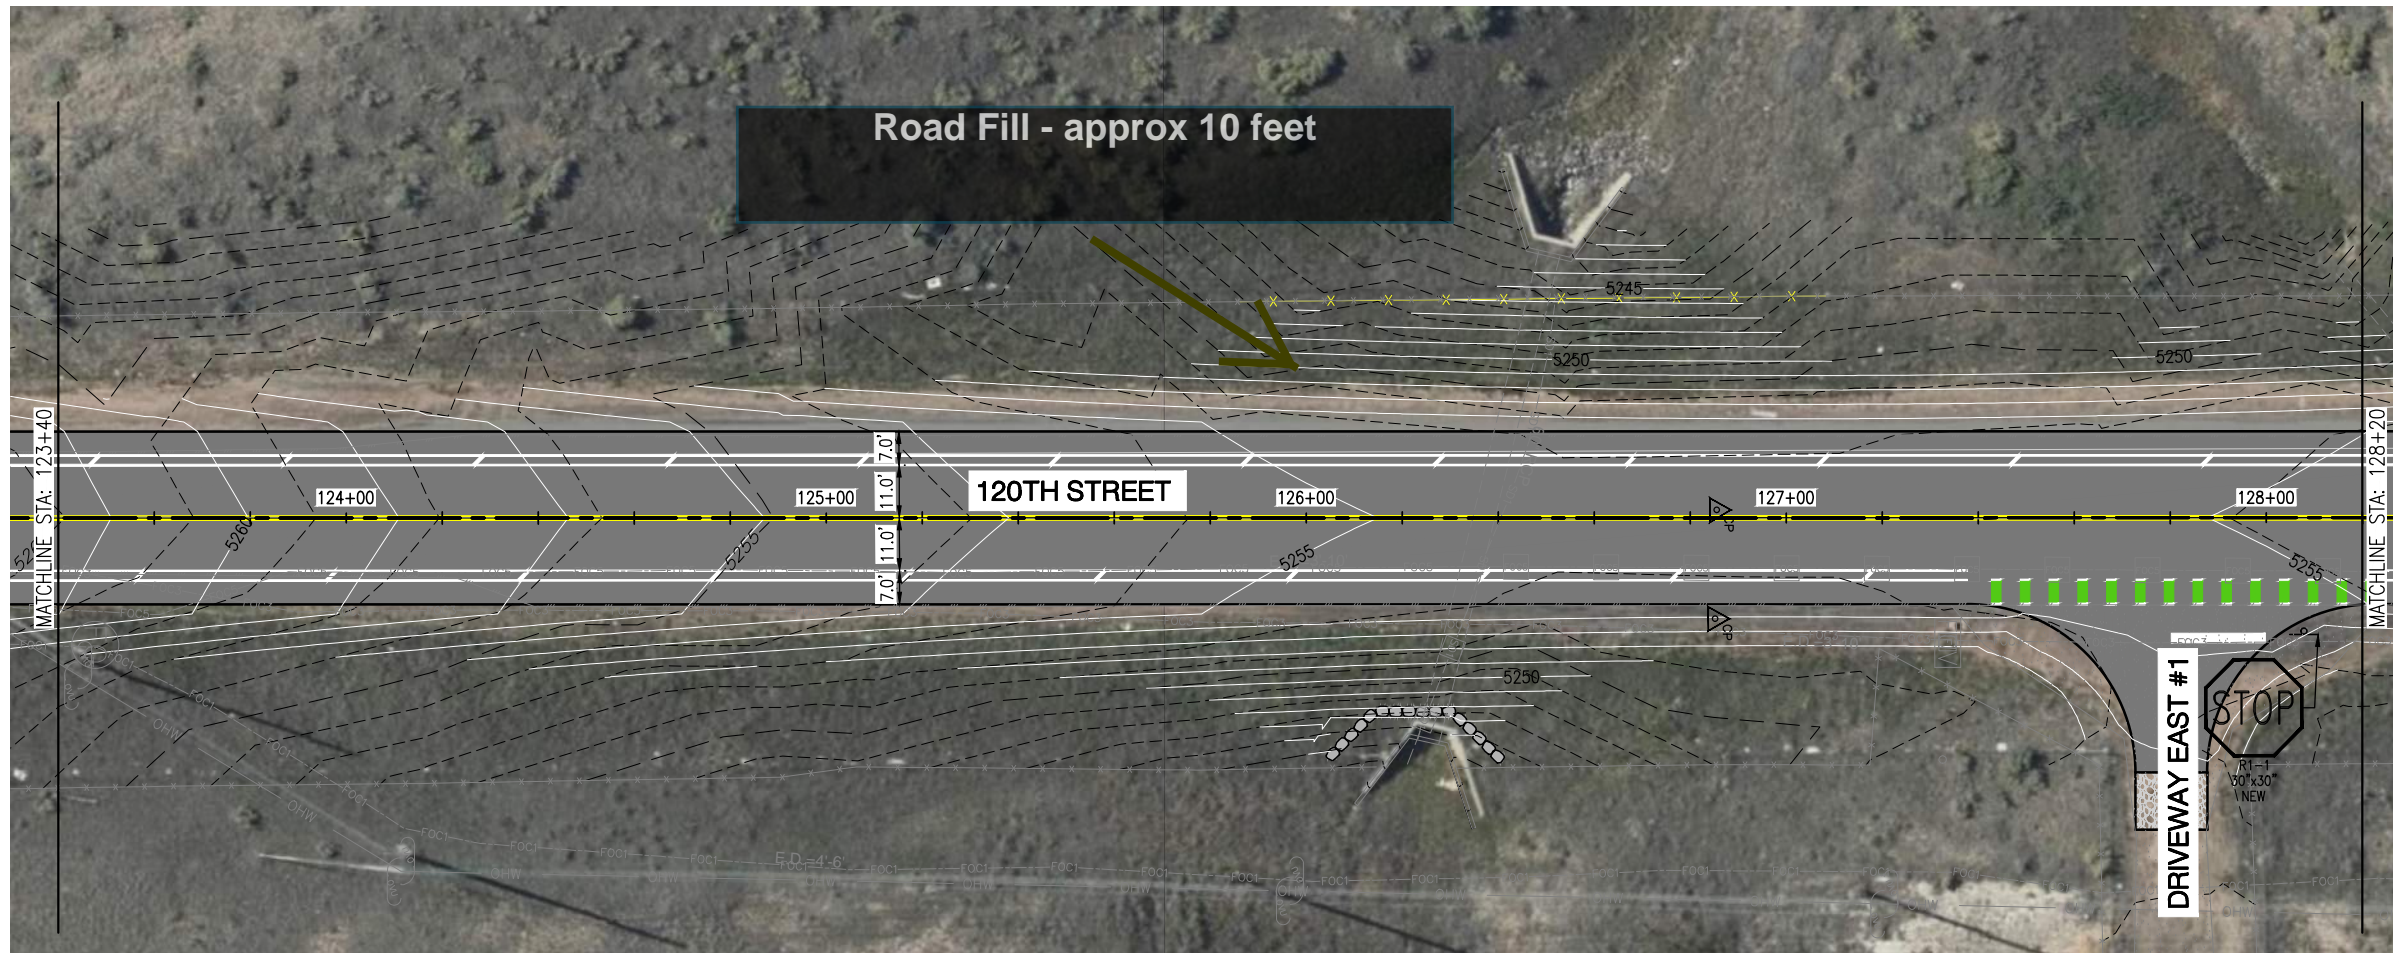


# 120TH STREET WIDENING PROJECT

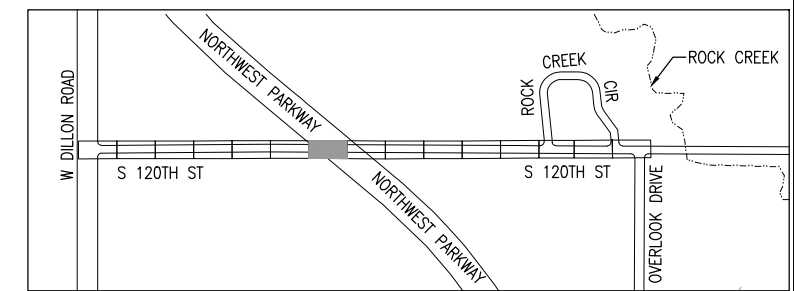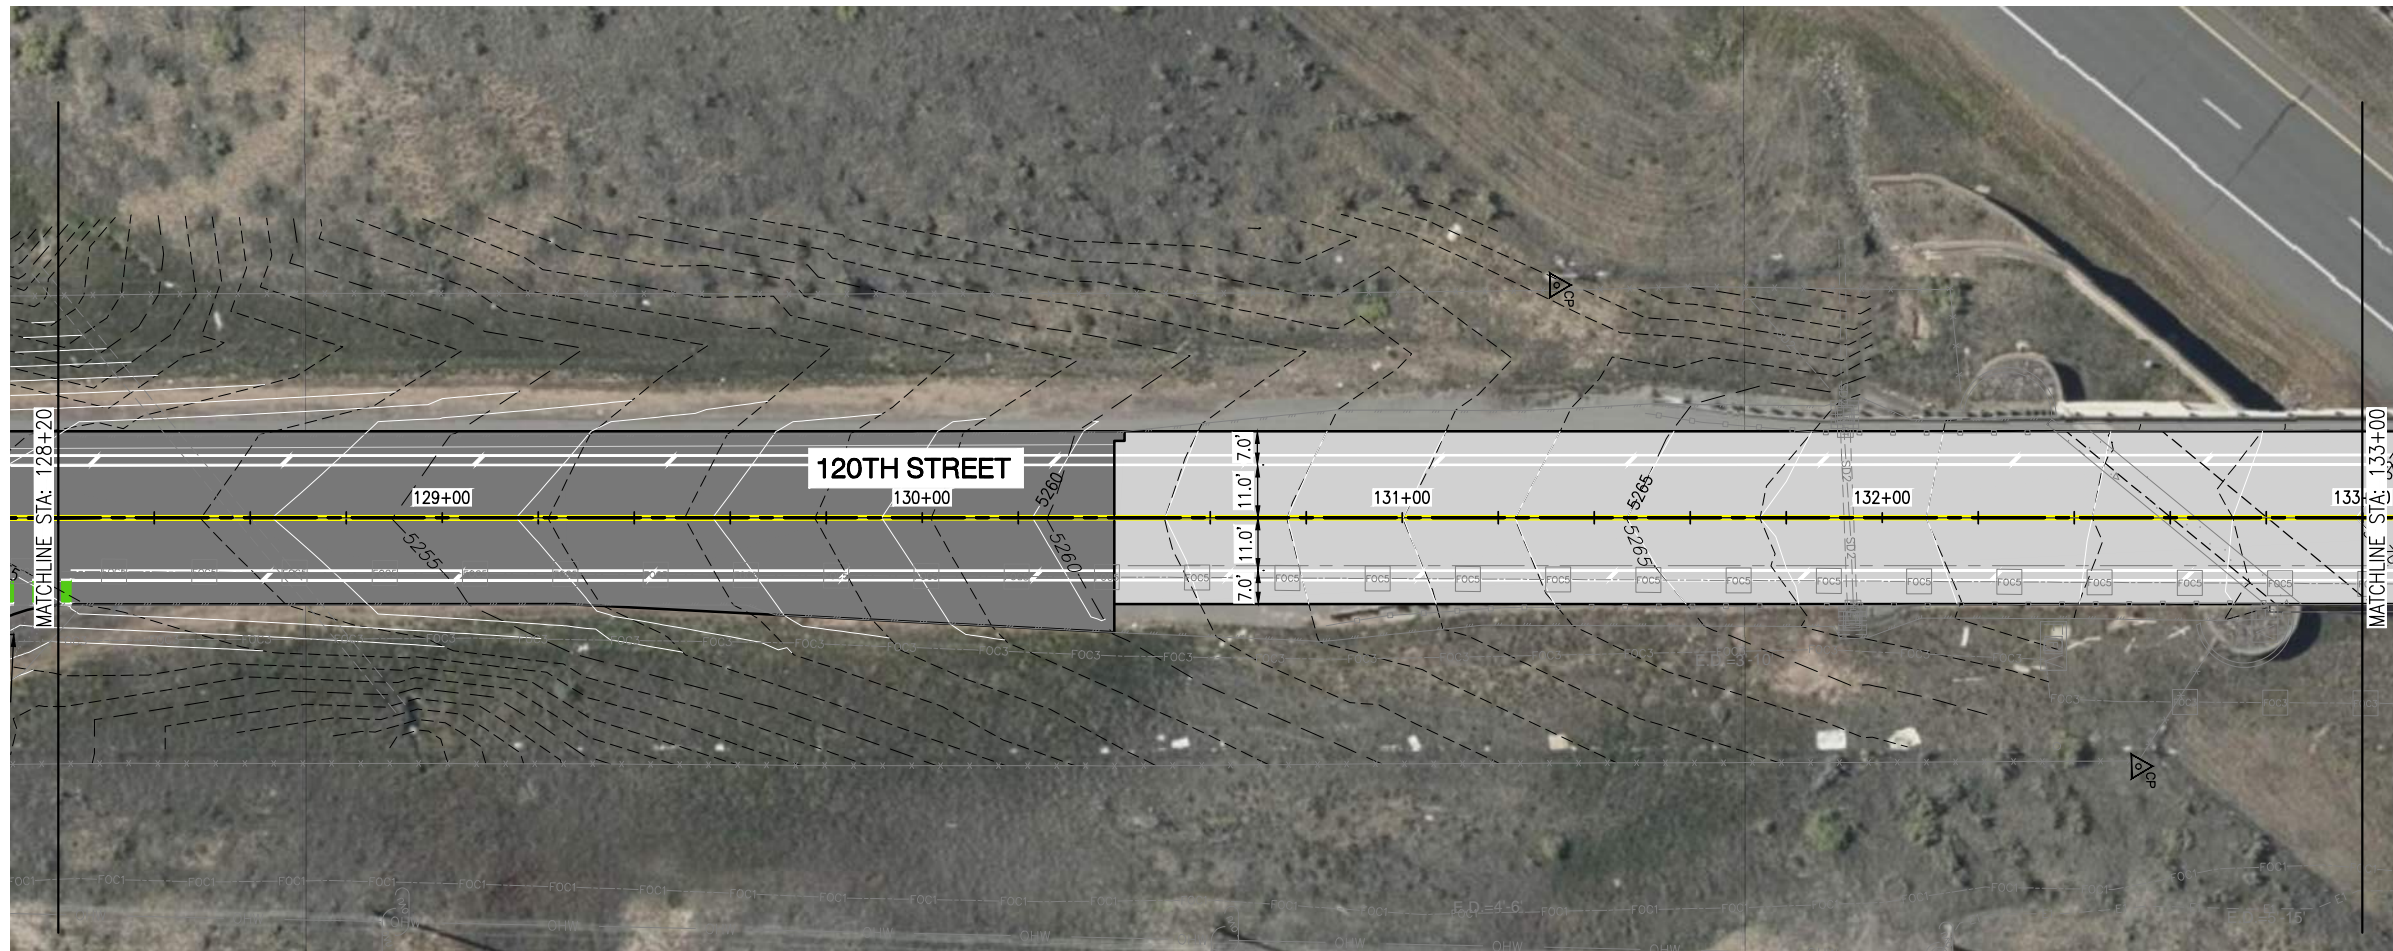

PVI STA: 126+00.00  
 PVI EL: 5245.66  
 K: 96.00  
 LVC: 853.45



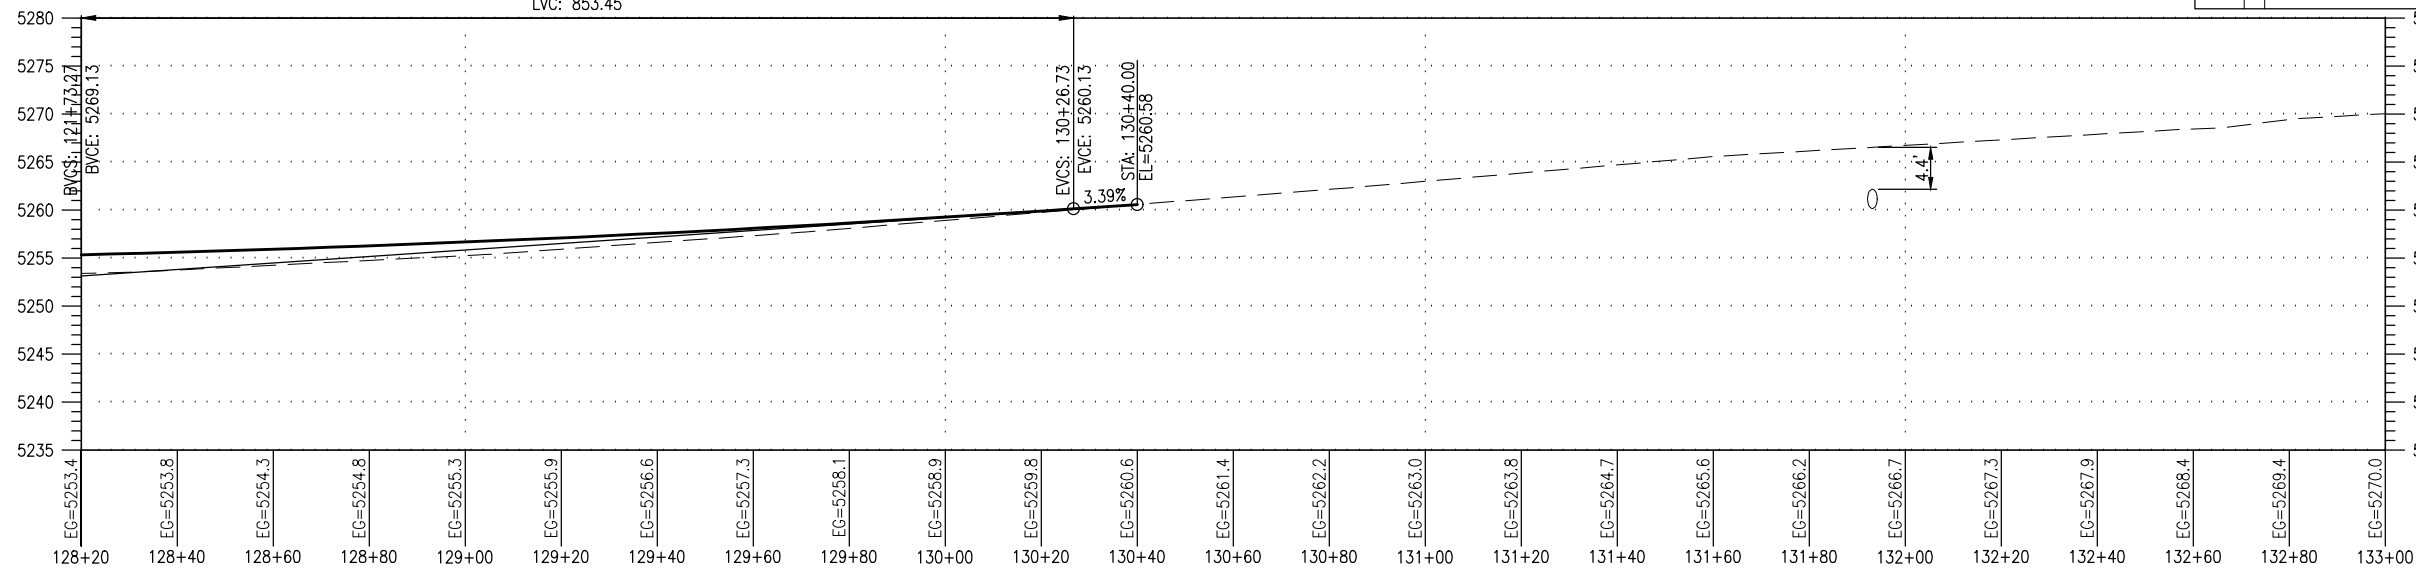


KEY MAP

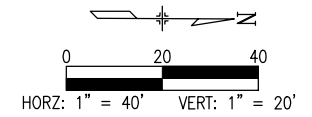


PUBLIC WORKS

# 120TH STREET WIDENING PROJECT

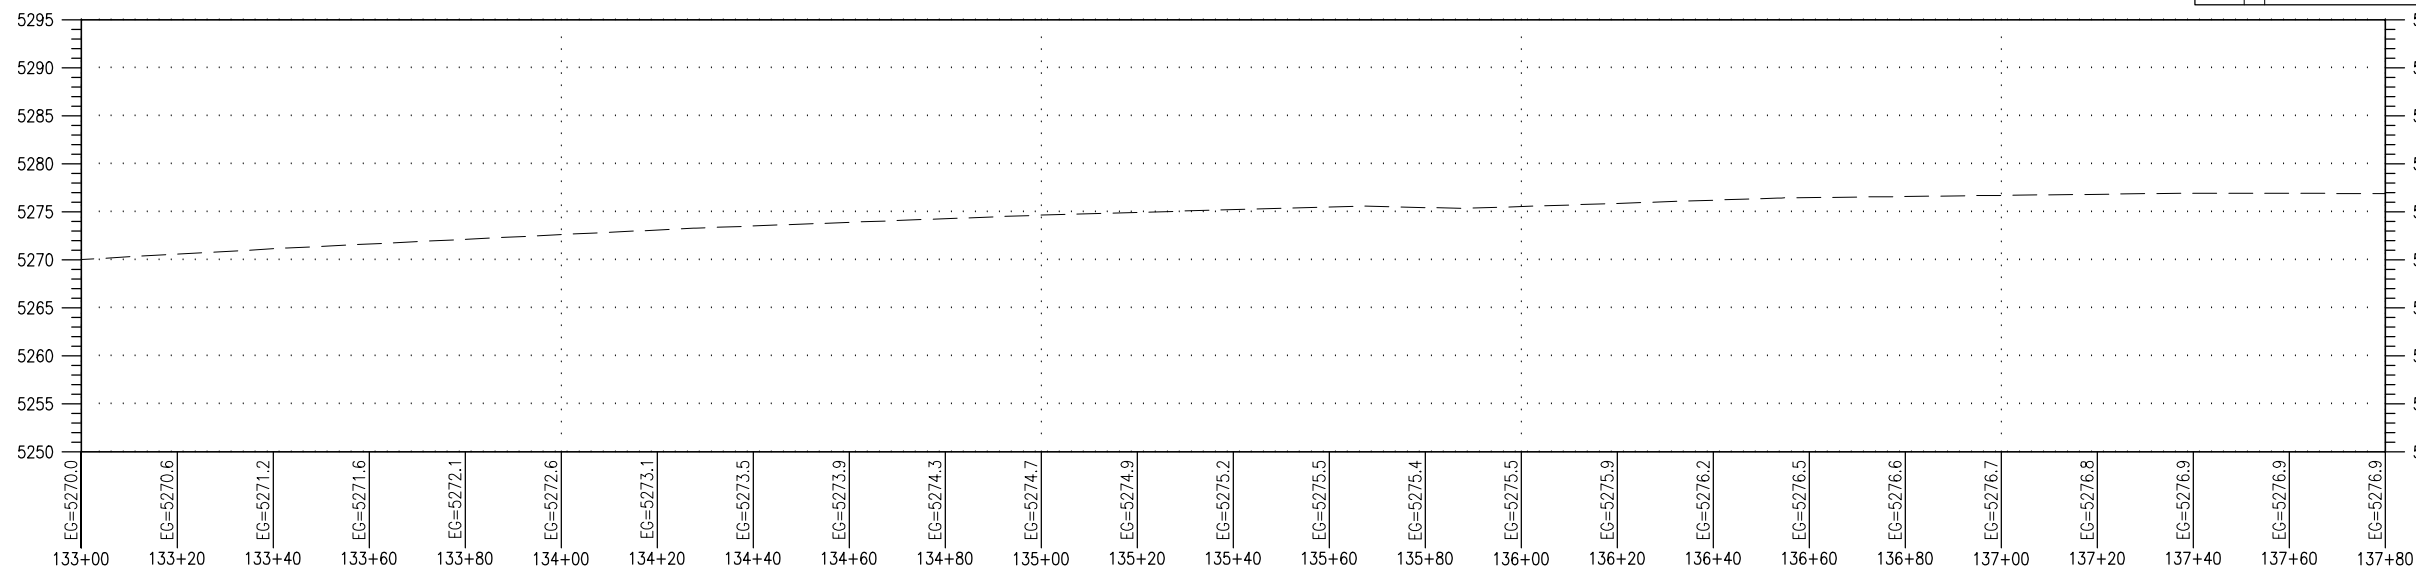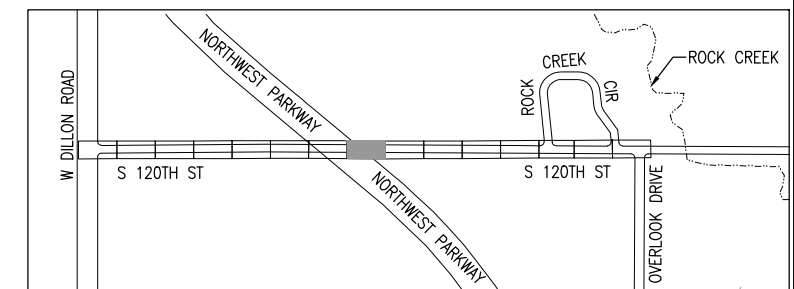
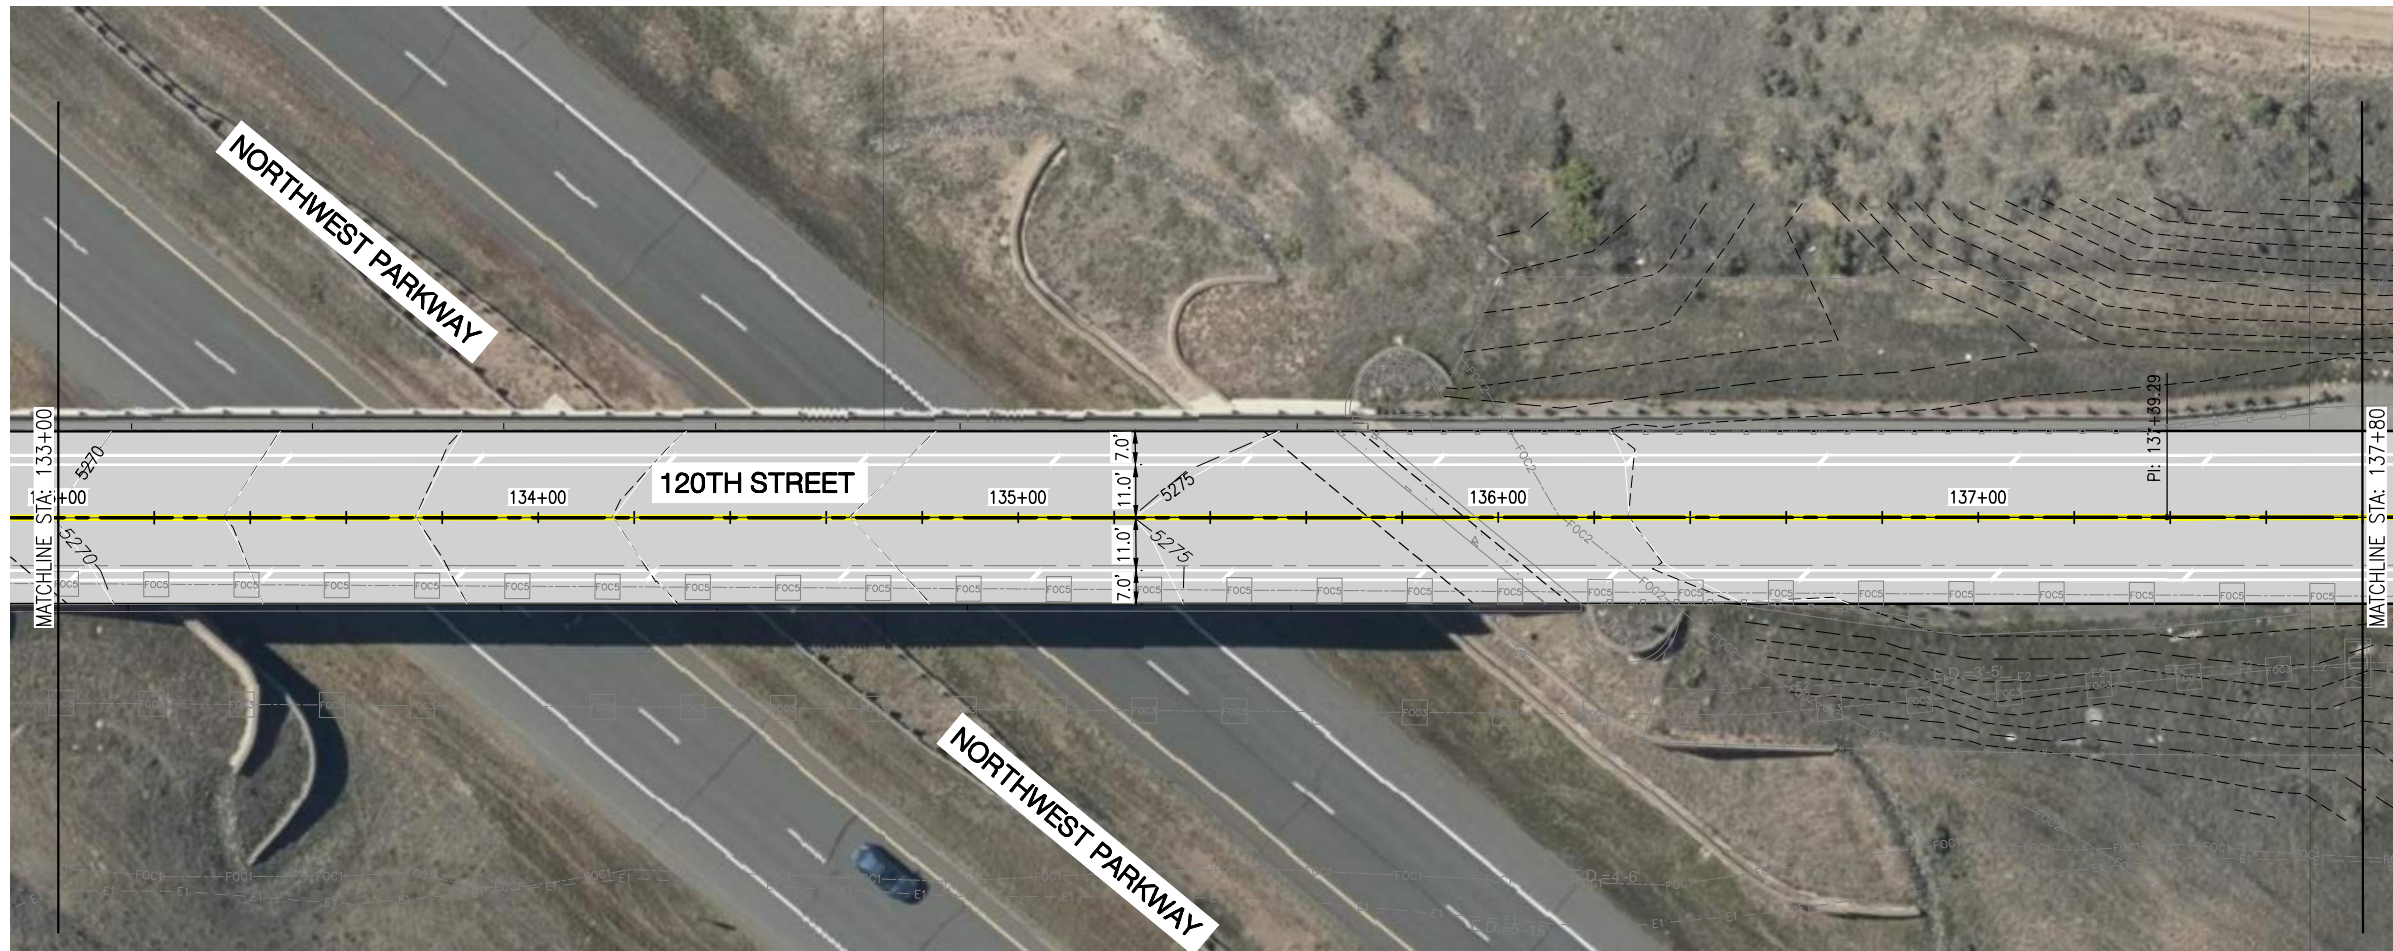


# 120TH STREET WIDENING PROJECT


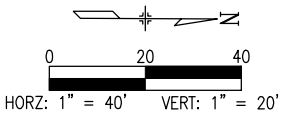


PUBLIC WORKS







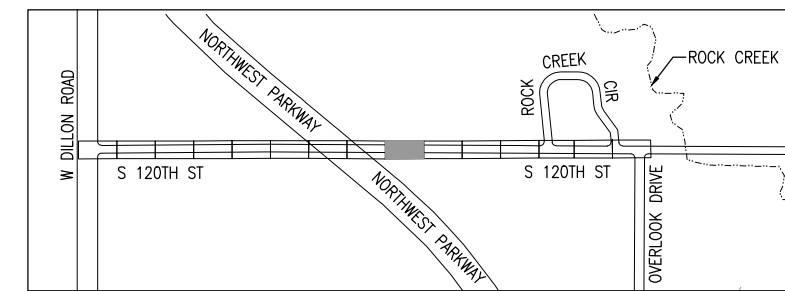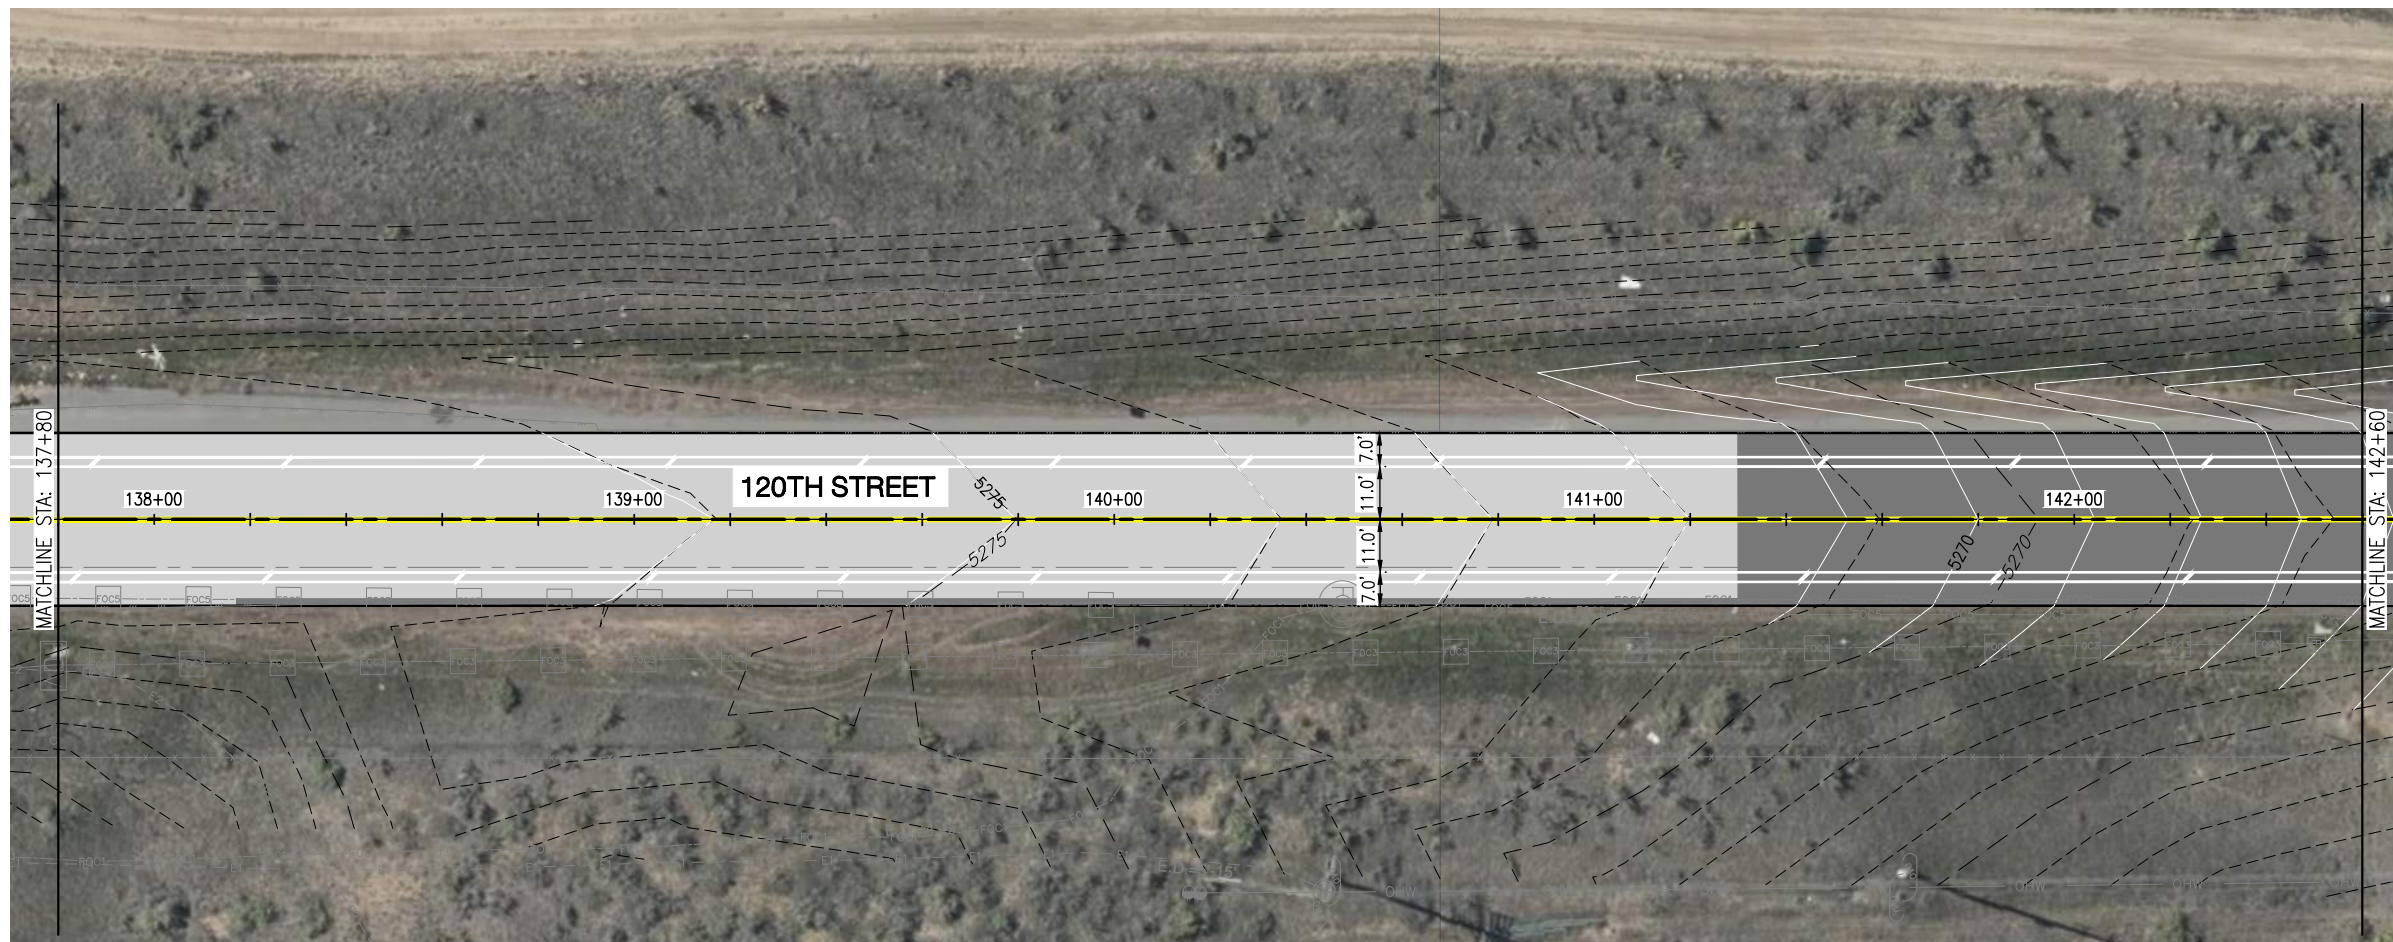

PVI STA: 142+20.00  
 PVI EL: 5268.93  
 K: 61.00  
 LVC: 175.25

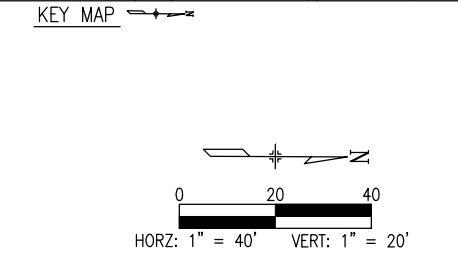
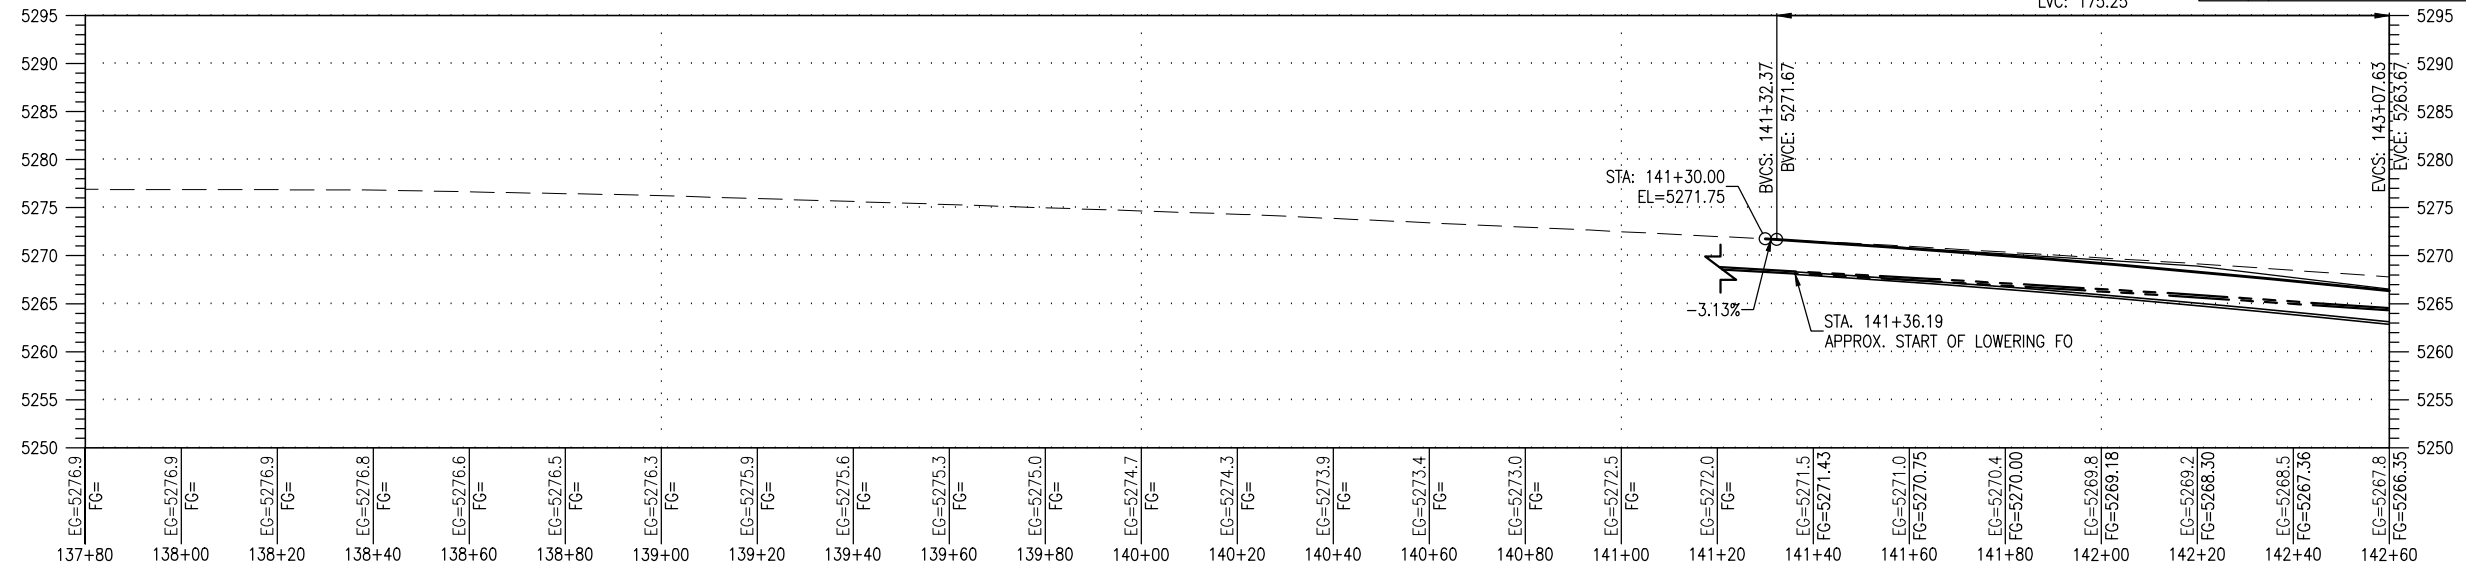


# 120TH STREET WIDENING PROJECT

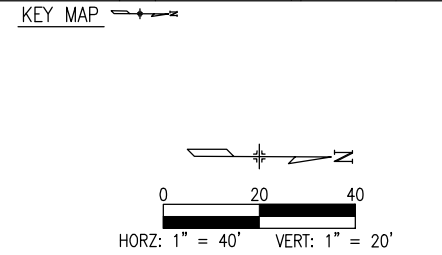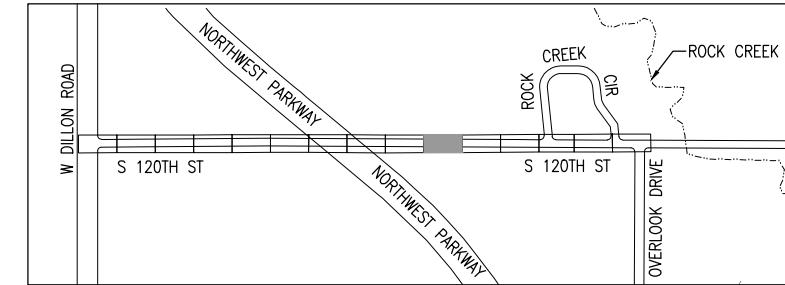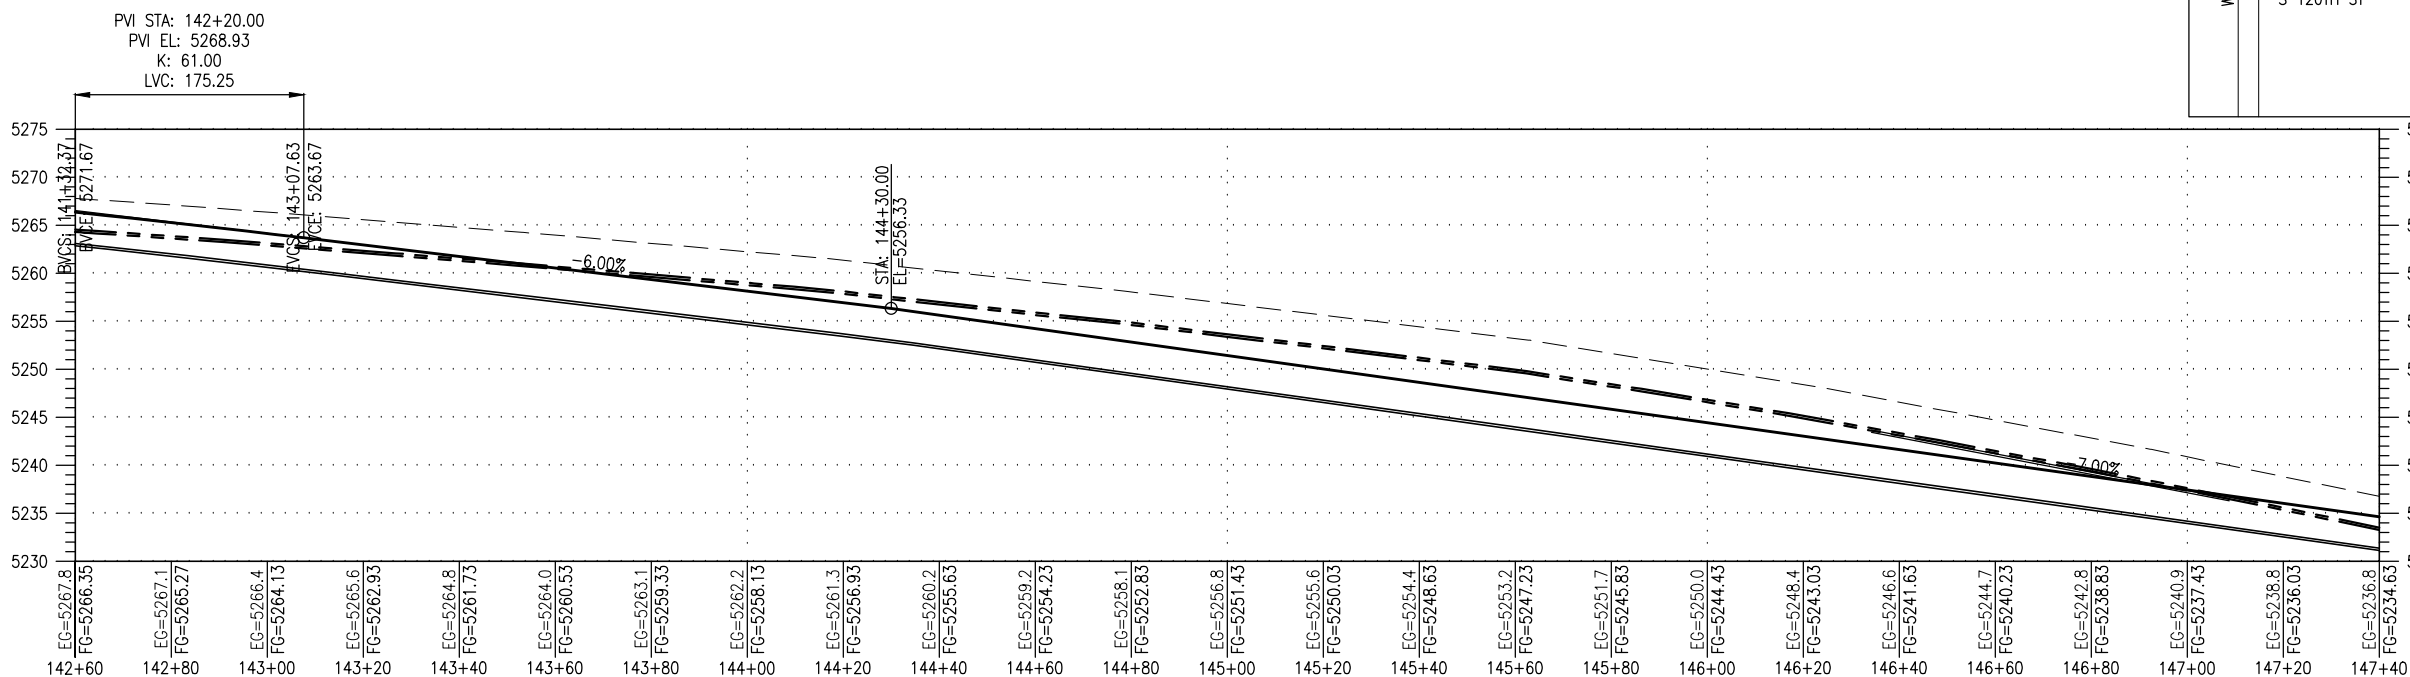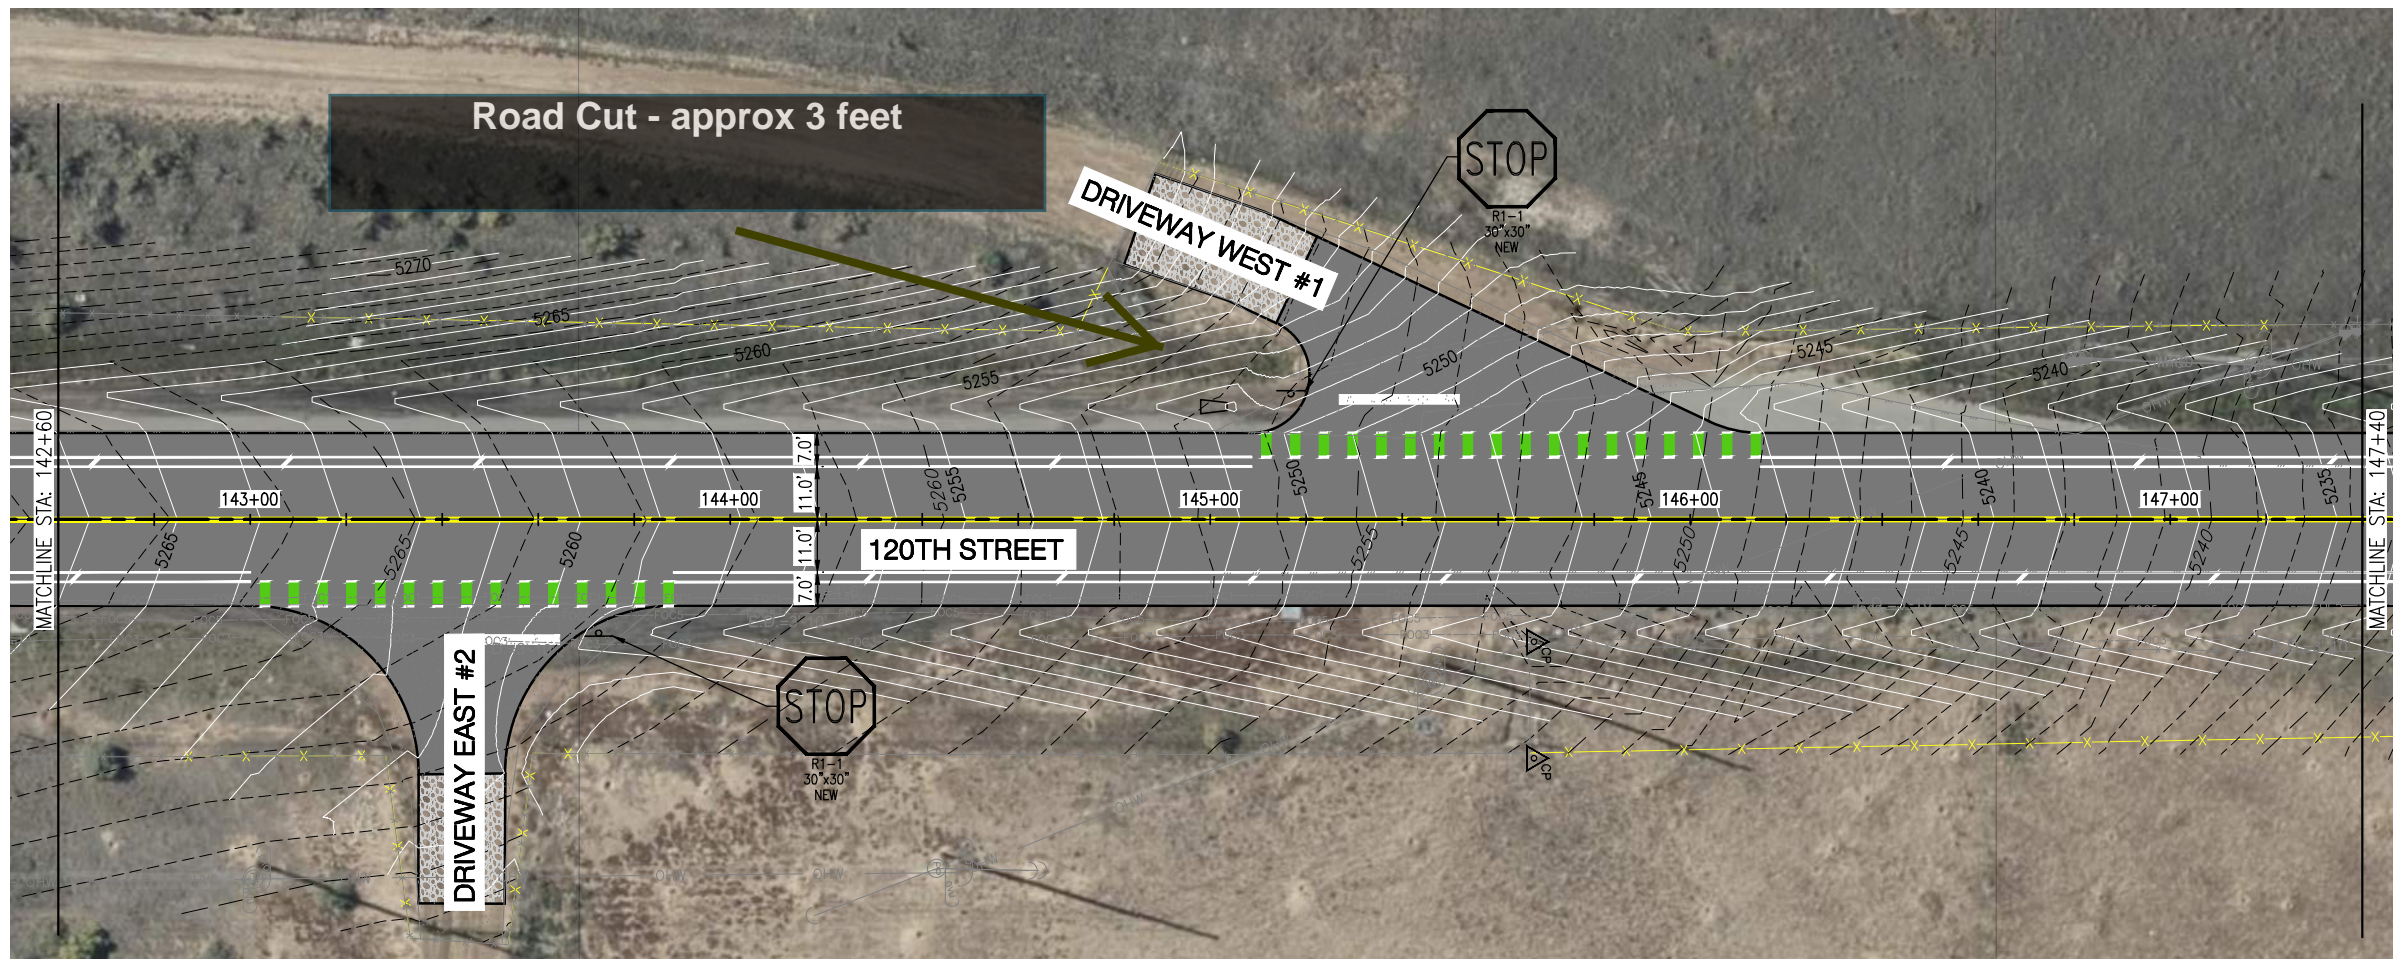


PUBLIC WORKS


# 120TH STREET WIDENING PROJECT

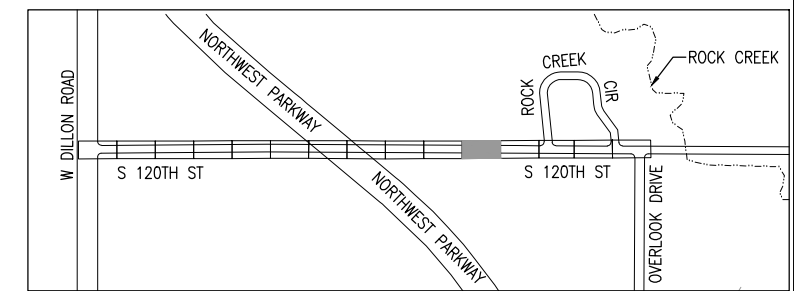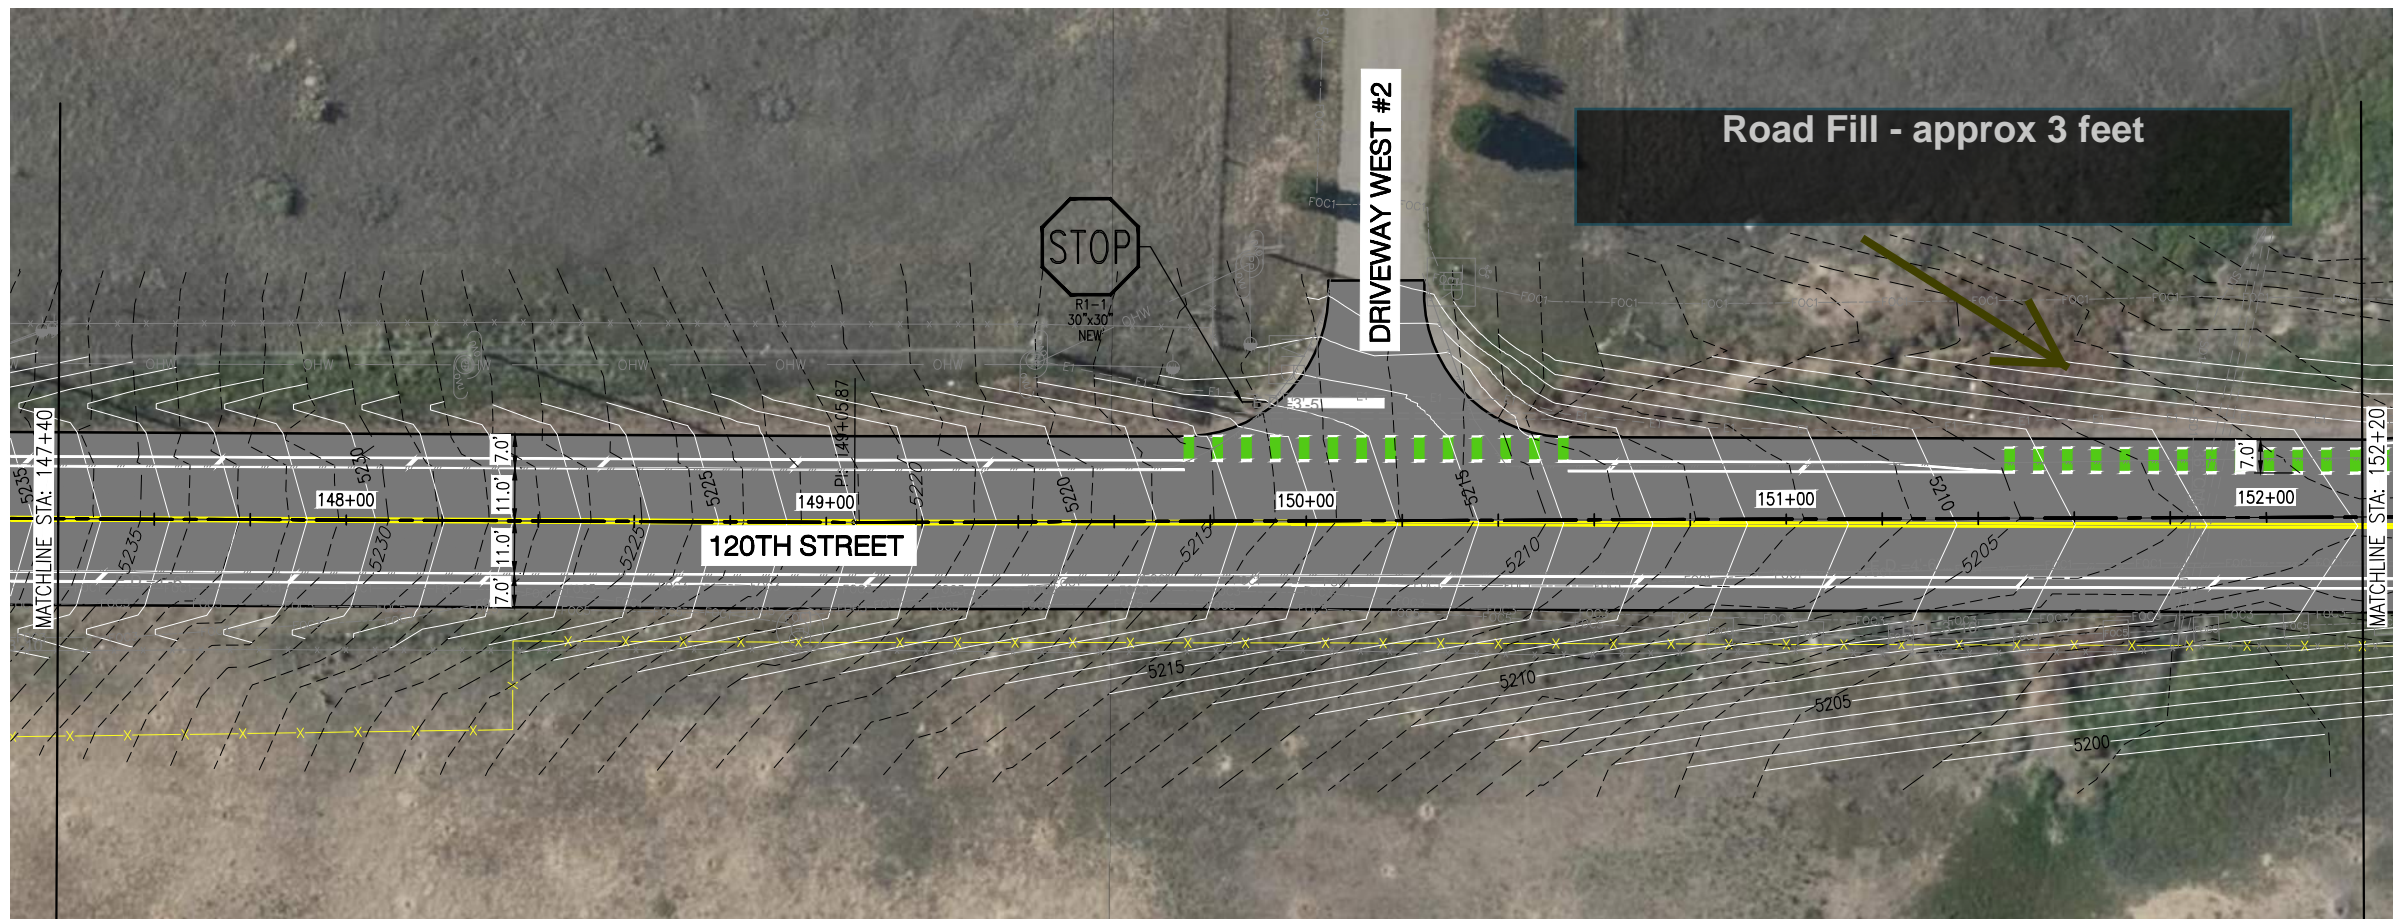

PVI STA: 152+00.00  
 PVI EL: 5205.13  
 K: 64.00  
 LVC: 351.98

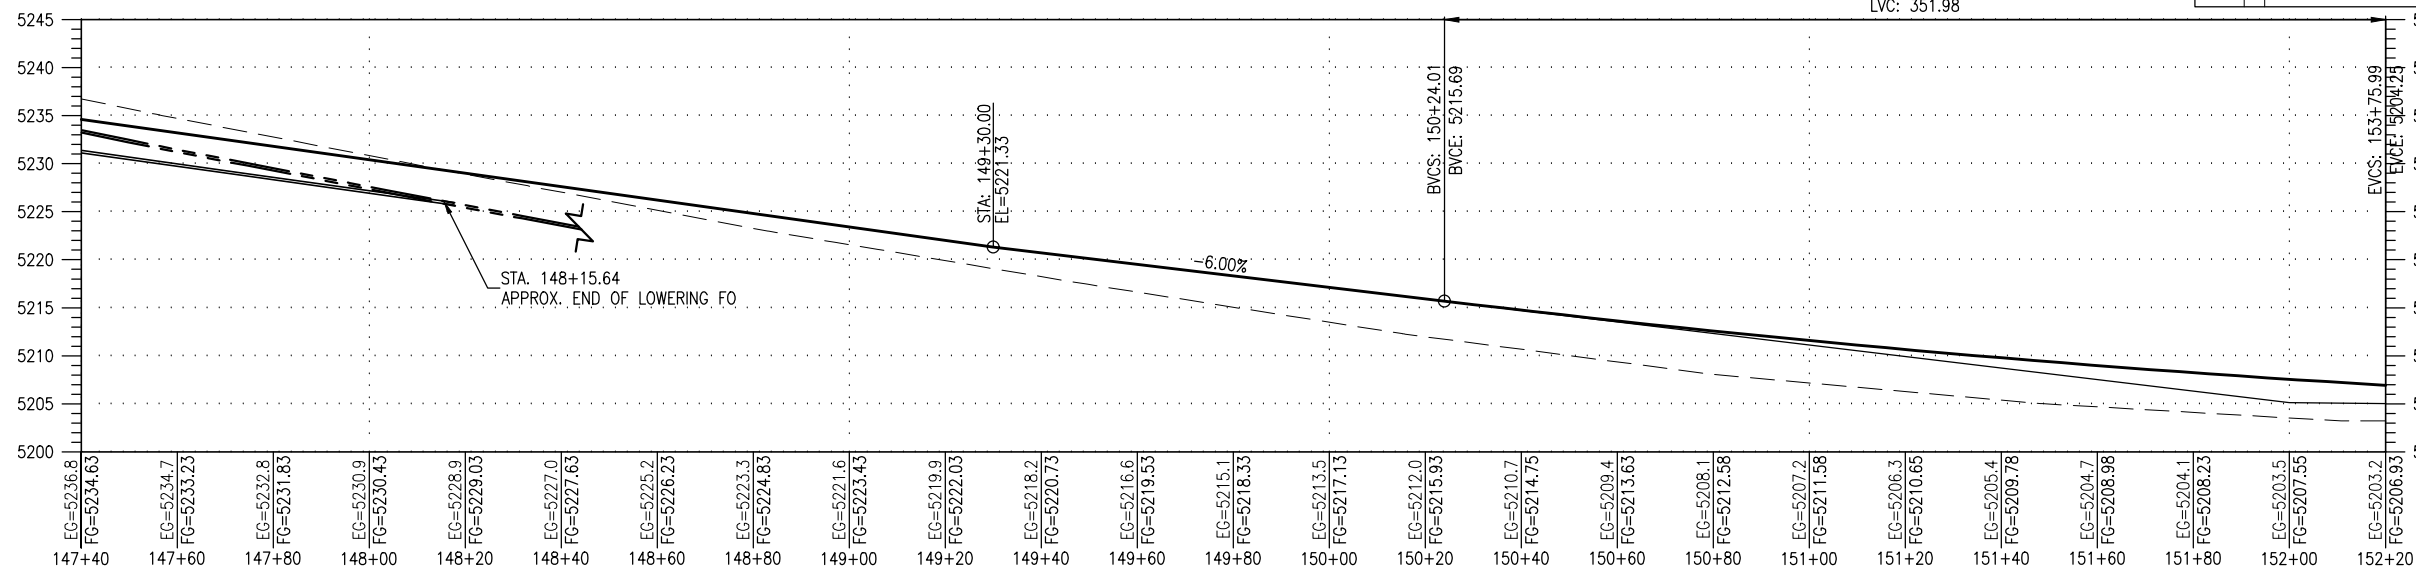


KEY MAP


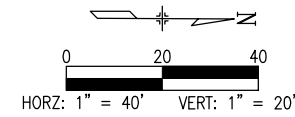


PUBLIC WORKS


# 120TH STREET WIDENING PROJECT

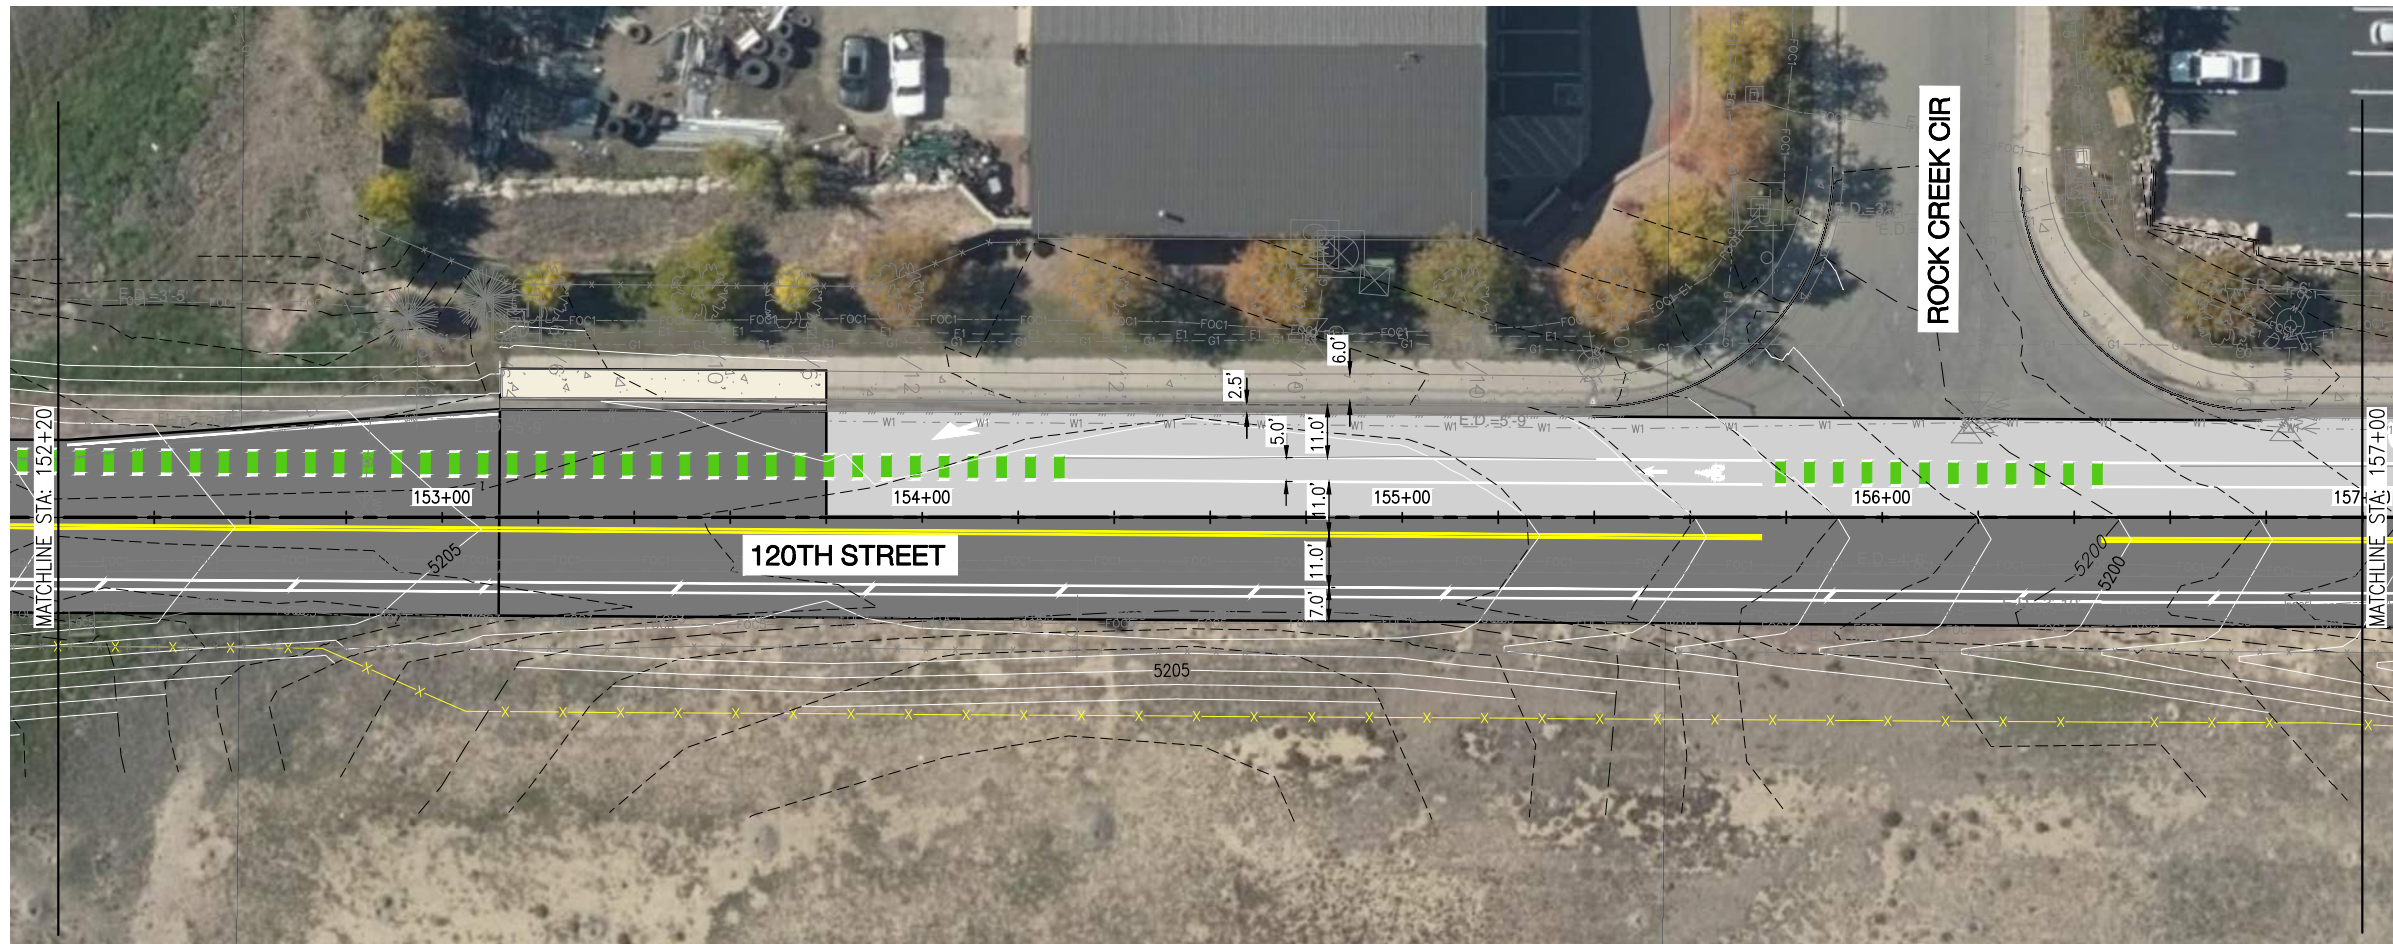

PVI STA: 152+00.00  
 PVI EL: 5205.13  
 K: 64.00  
 LVC: 351.98



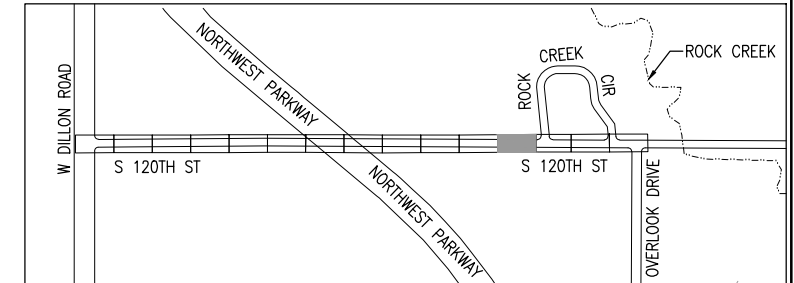
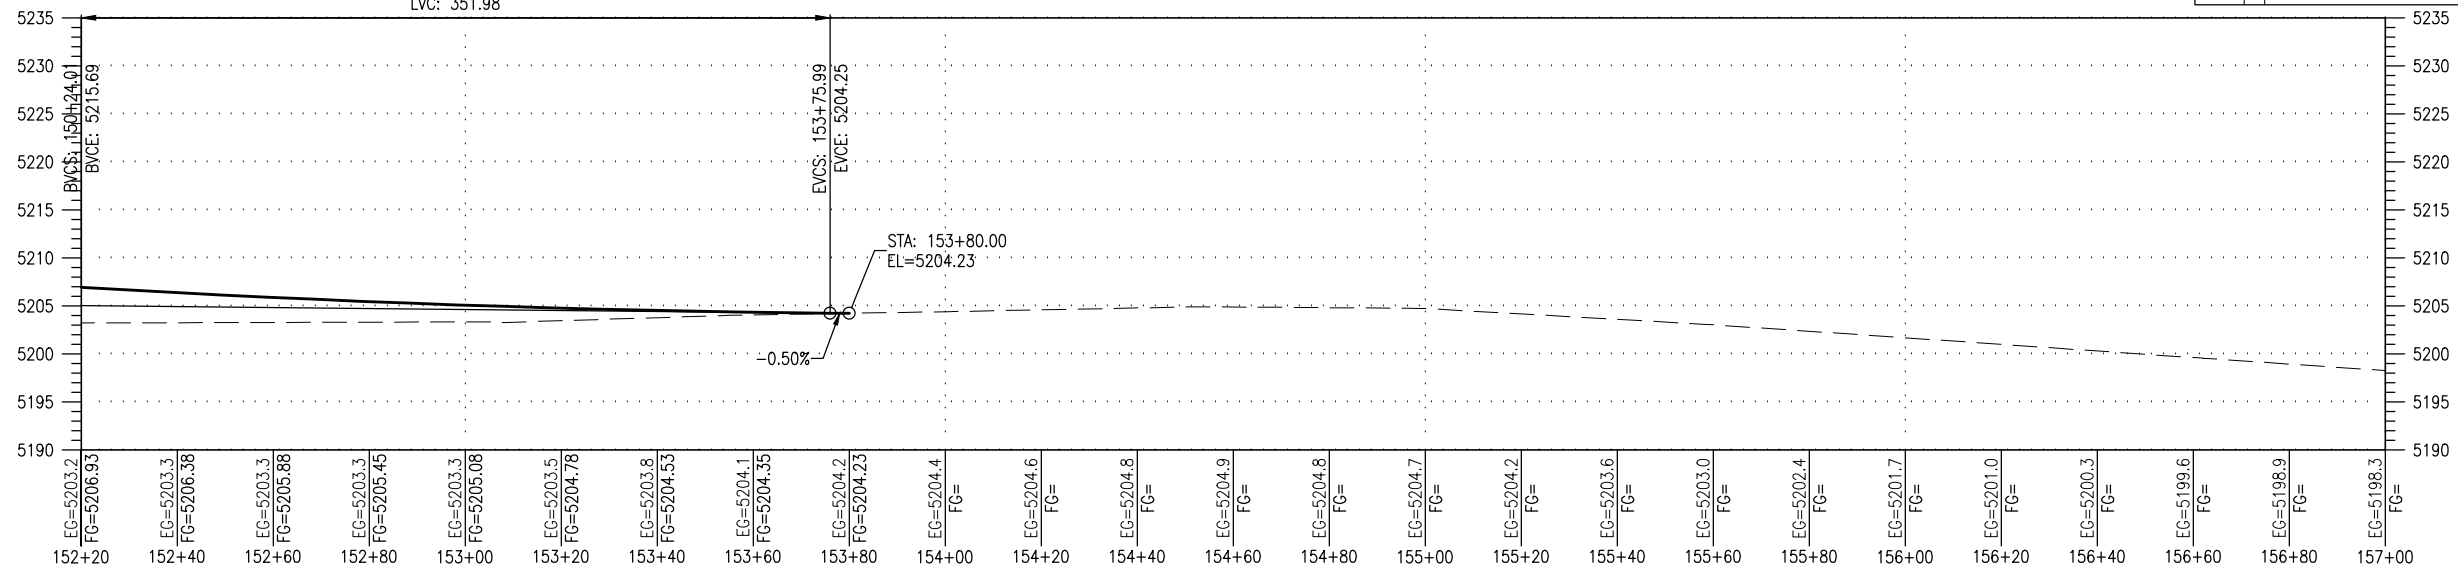


KEY MAP

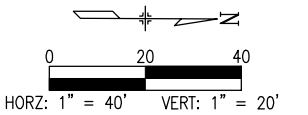




PUBLIC WORKS

# 120TH STREET WIDENING PROJECT

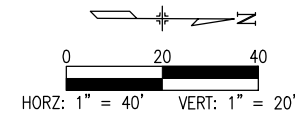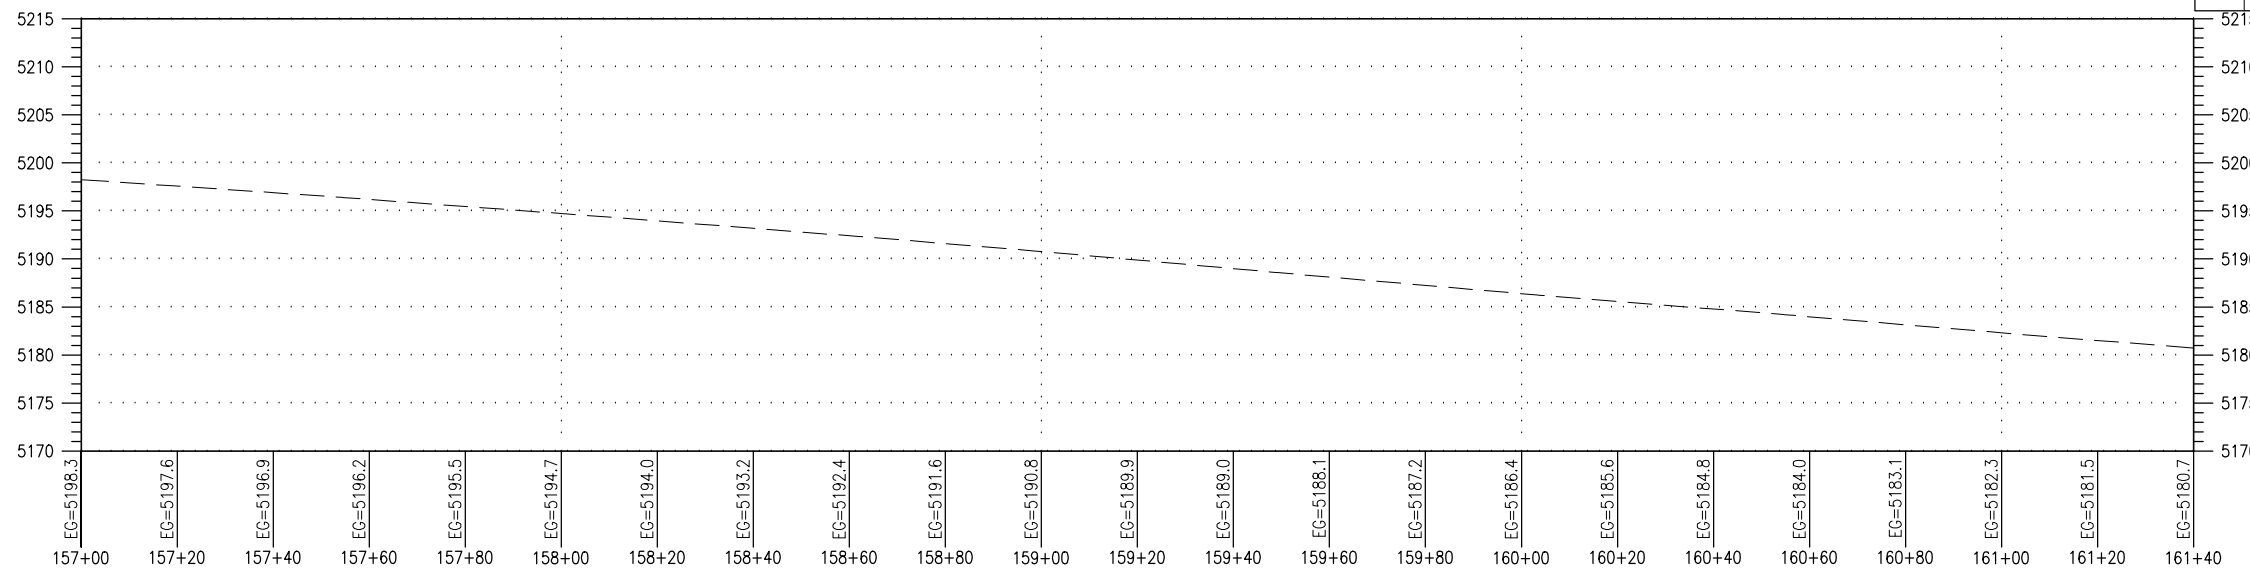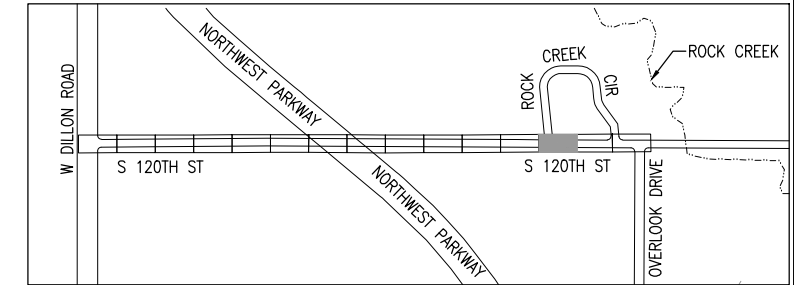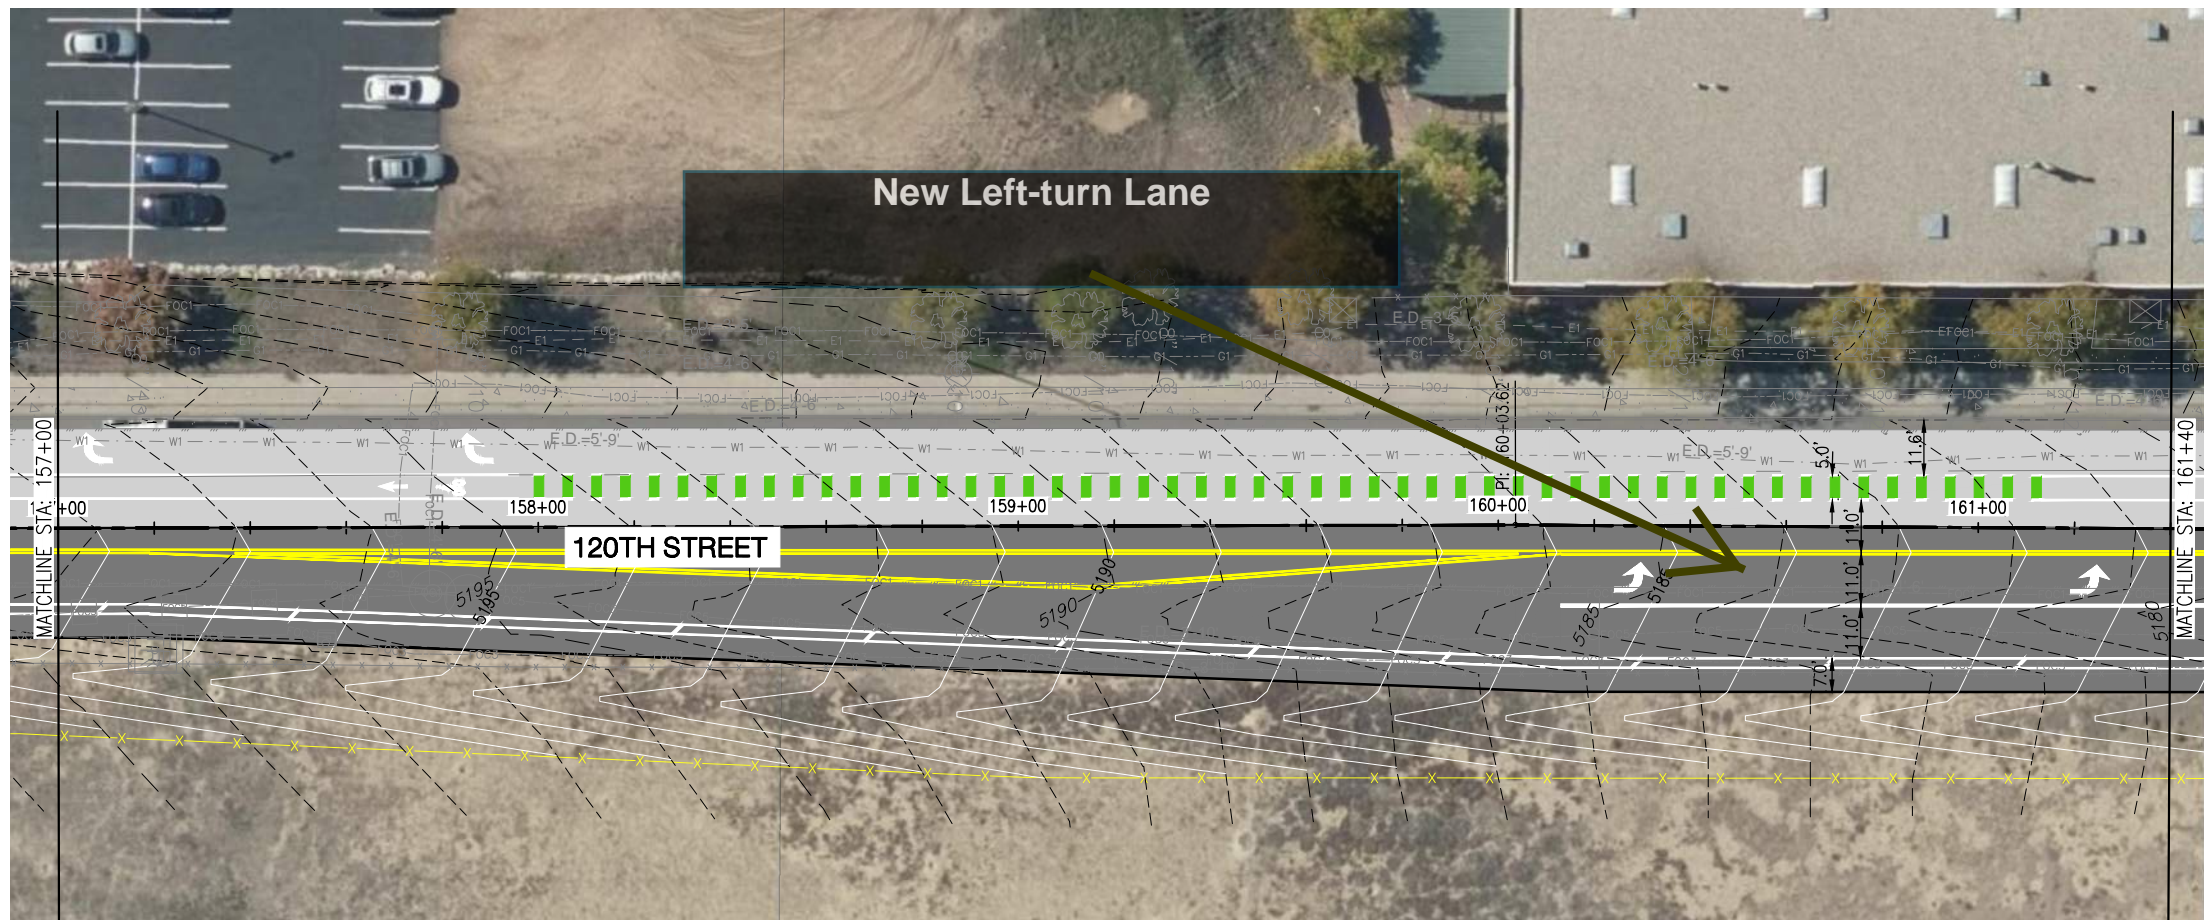


PUBLIC WORKS

# 120TH STREET WIDENING PROJECT

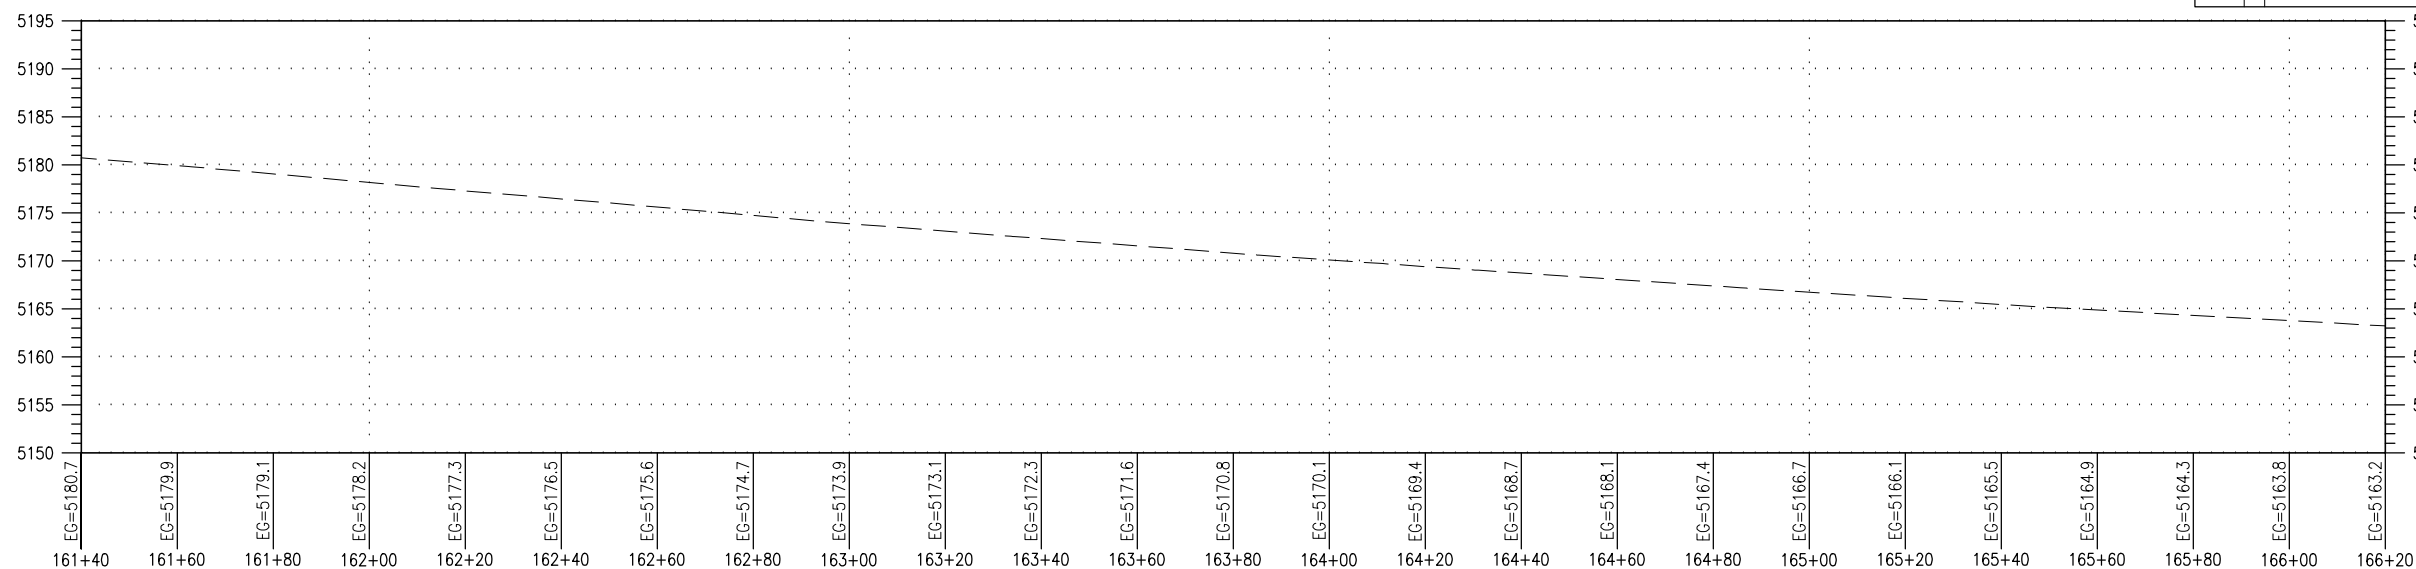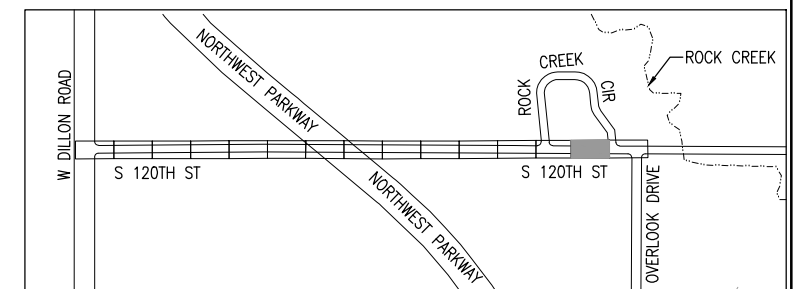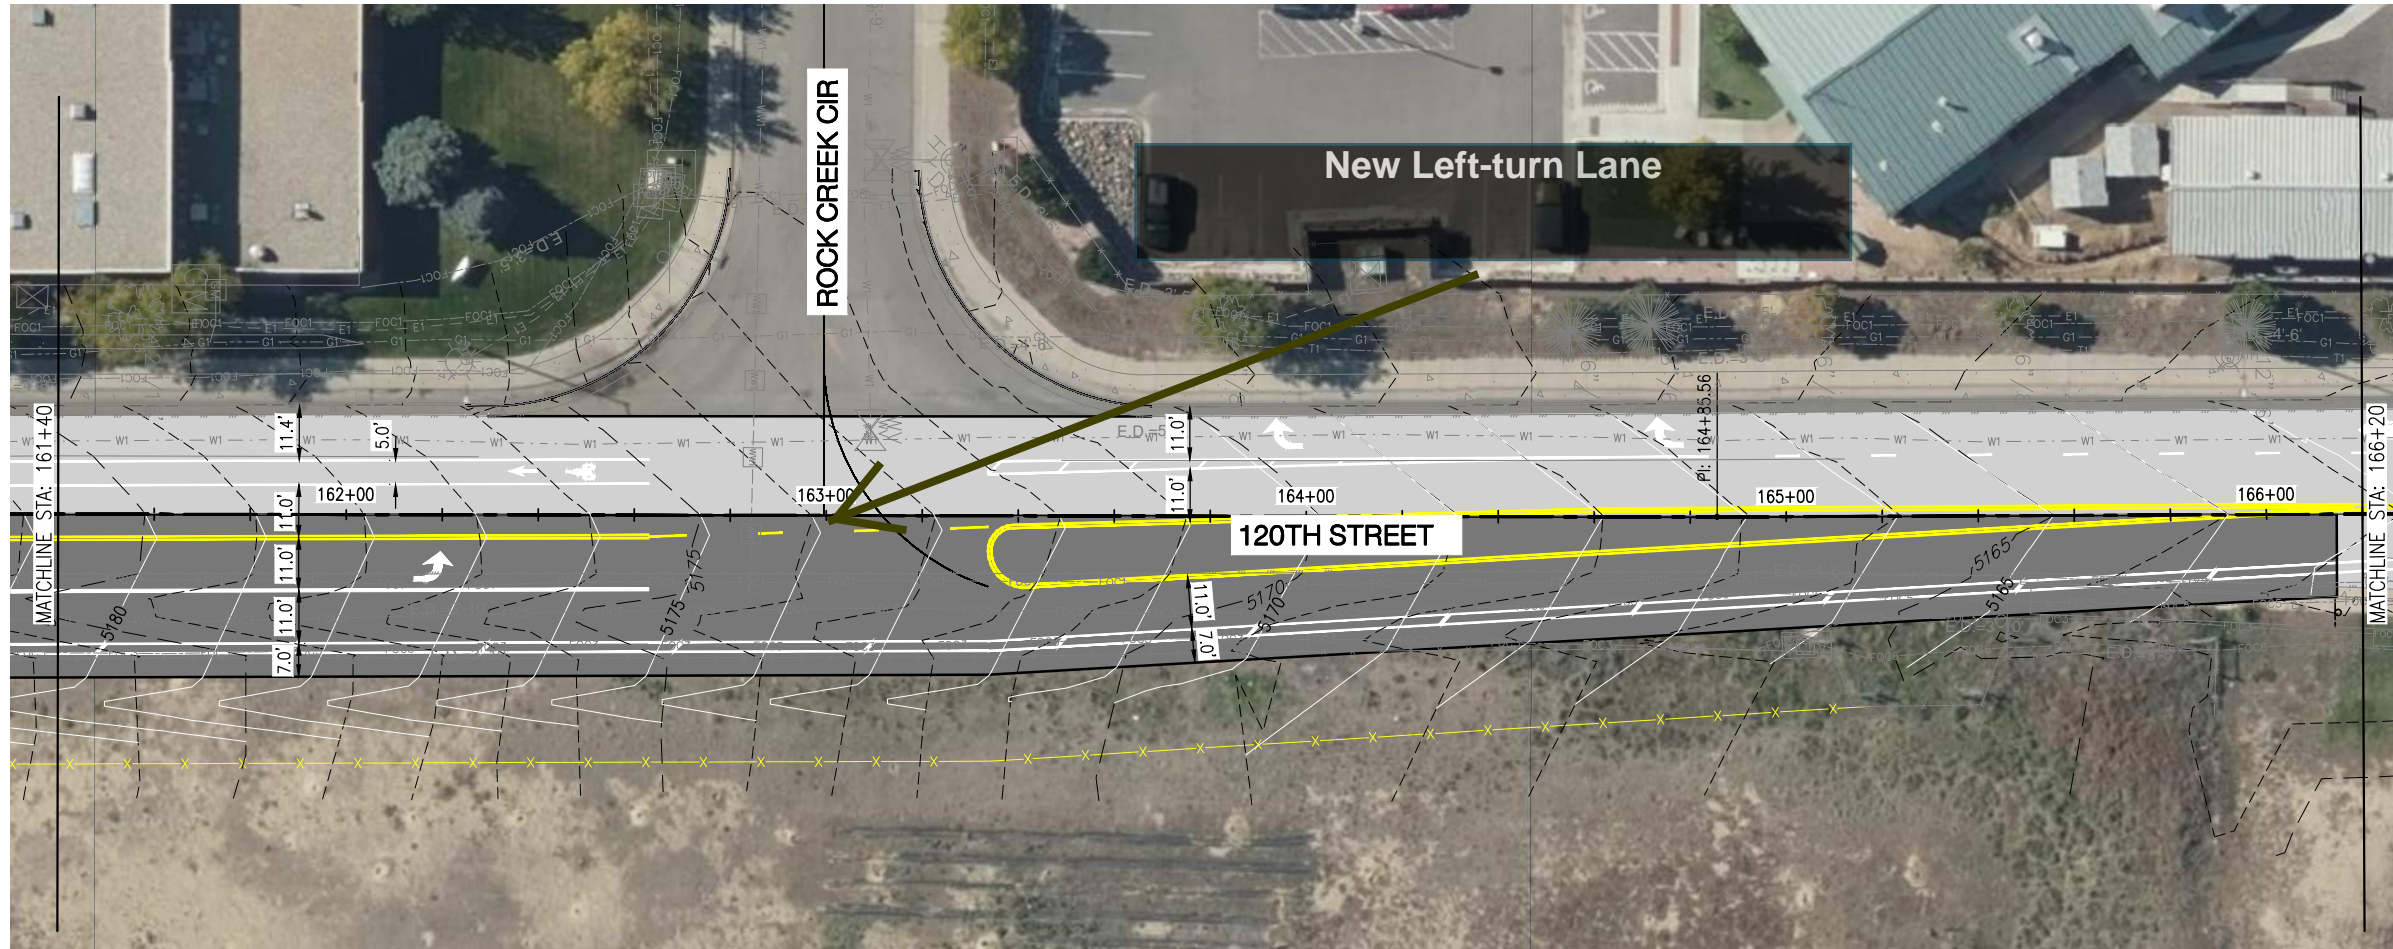


KEY MAP

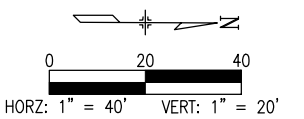

PUBLIC WORKS

# 120TH STREET WIDENING PROJECT



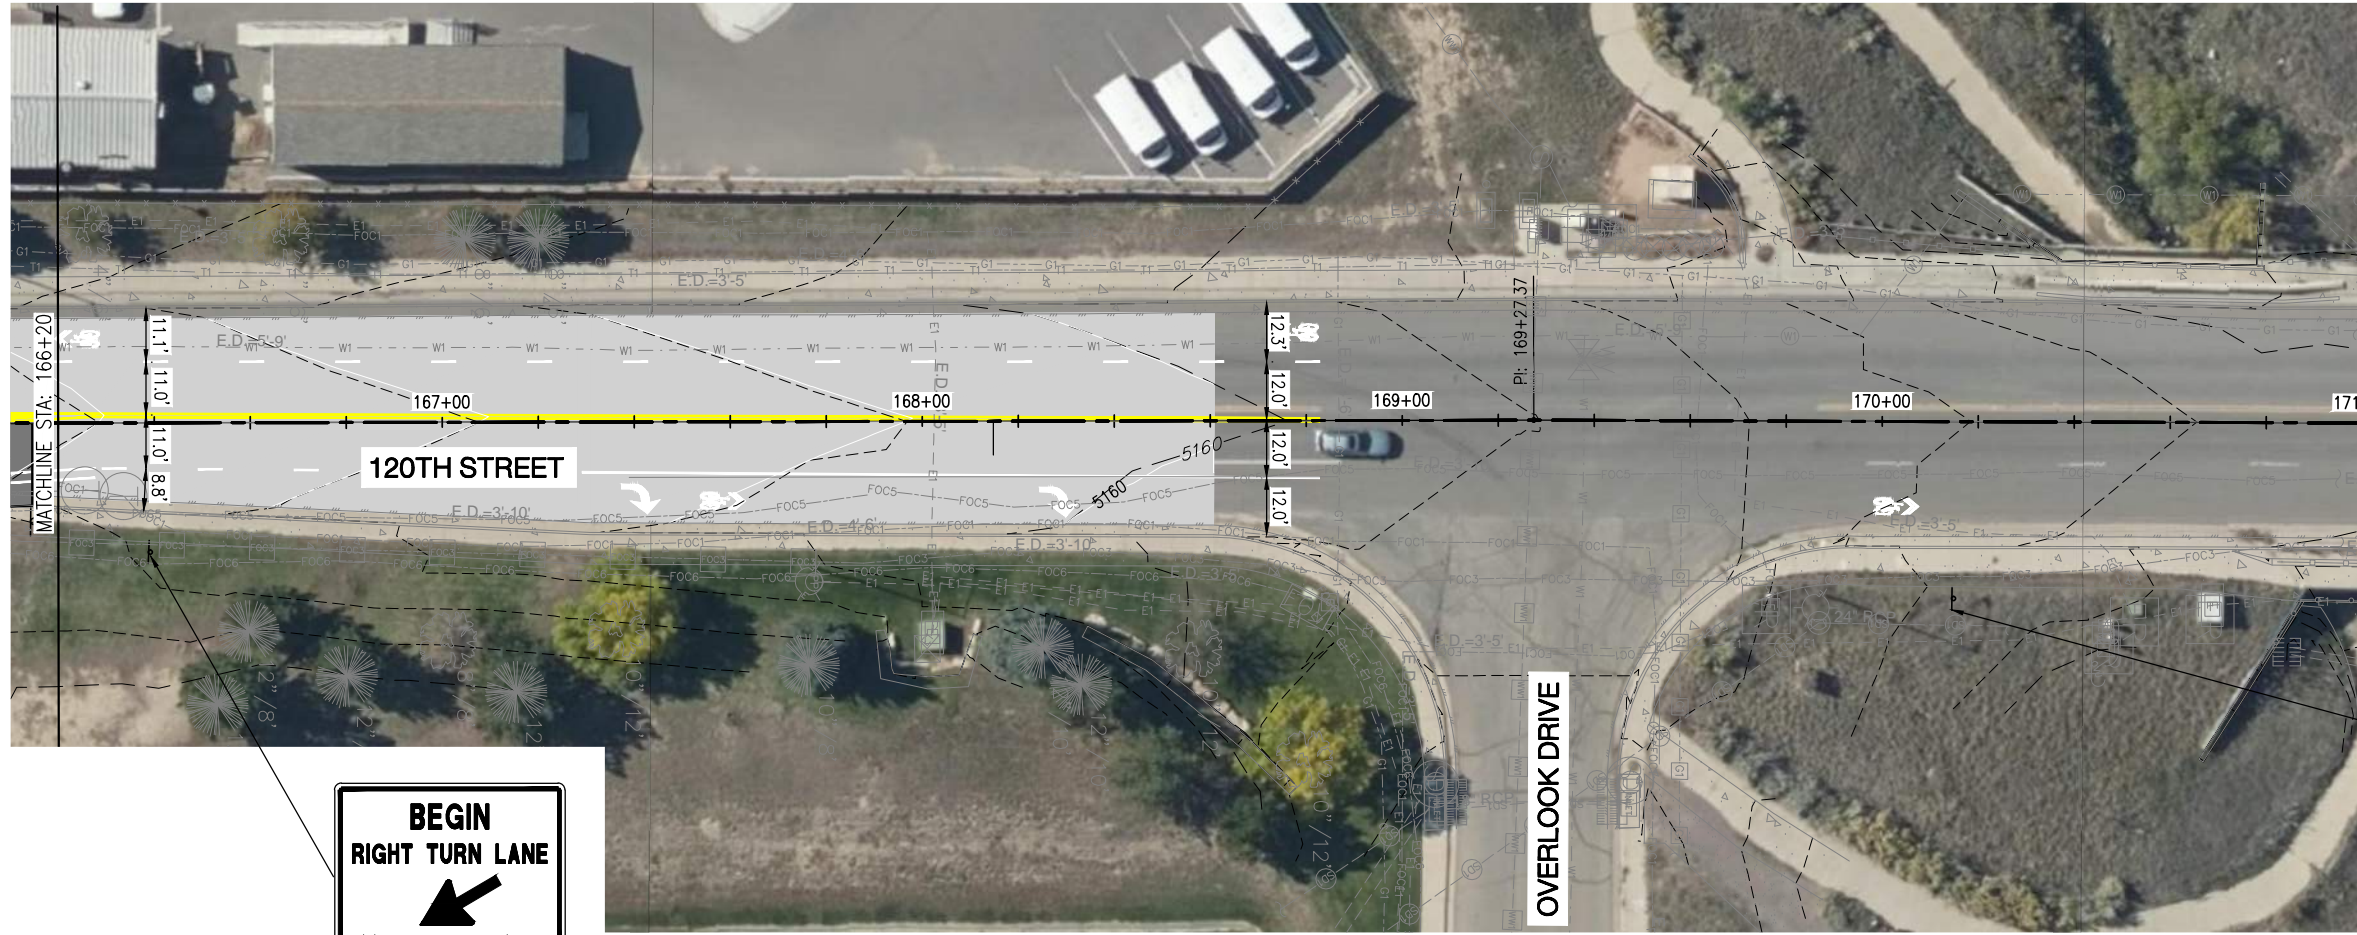


**BEGIN  
RIGHT TURN LANE  
YIELD TO BIKES**

R4-4  
36" x 30"  
NEW

**MAY USE  
FULL LANE**

R4-11  
30" x 30"  
NEW

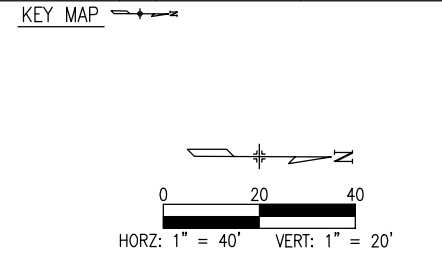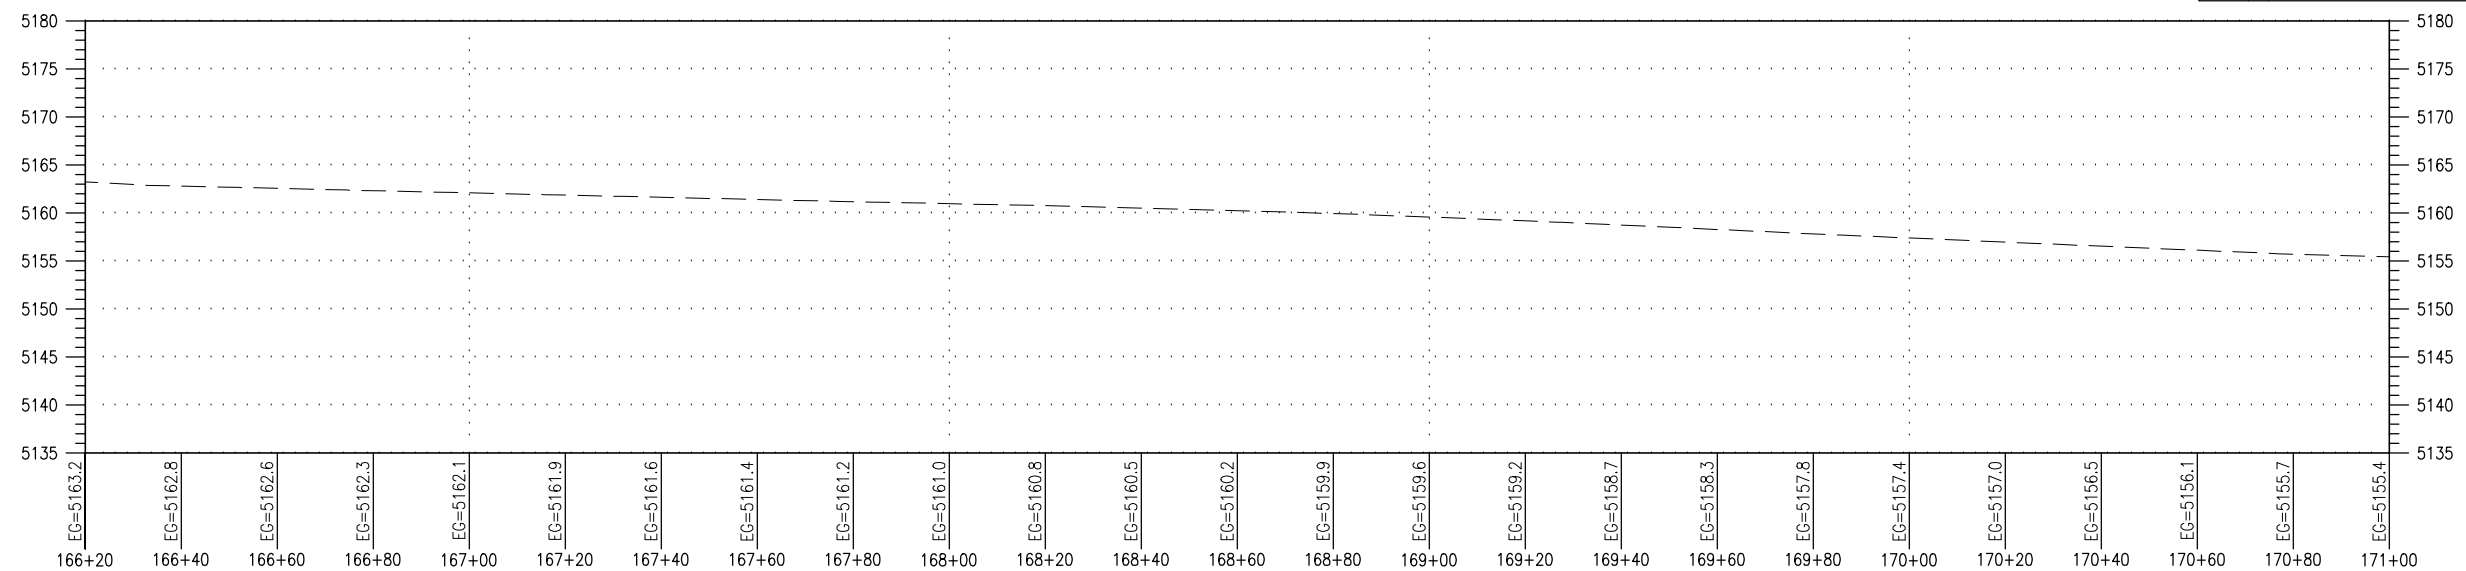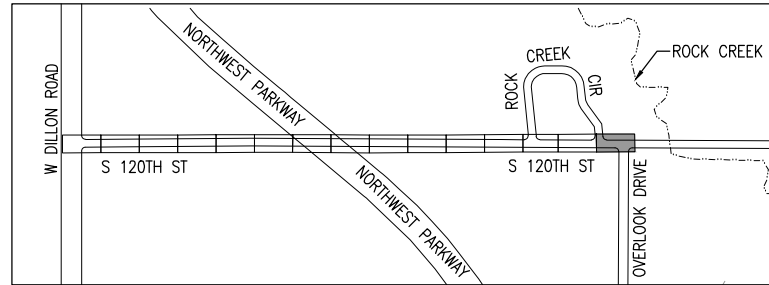

PUBLIC WORKS

# 120TH STREET WIDENING PROJECT