

Related Projects:  
 P. E. UNDER PROJECT:  
 Project Number  
 Project Code:


R.O.W. Projects:  
 R.O.W. Project Description

# BOULDER COUNTY TRANSPORTATION


TABULATION OF LENGTH & DESIGN DATA		
STATION	FEET	
	ROADWAY	
71st STREET	71st STREET	SH 52
BEGIN PROJECT STA. 28+30.00		
END PROJECT STA. 54+02.49		
SH 52	996	
BEGIN PROJECT STA. 299+47.00		
END PROJECT STA. 309+43.25		
TOTAL	996	2,573
SUMMARY OF PROJECT LENGTH	FEET	MILES
PROJECT GROSS LENGTH (MILES)	3,569	0.676
DESIGN DATA		
MAXIMUM RADIUS OF CURVE	71st STREET	SH 52
N/A	N/A	N/A
MAXIMUM GRADE	5%	5%
MINIMUM S.S.D. HORIZONTAL	250'	495'
MINIMUM S.S.D. VERTICAL	250'	495'
MAXIMUM DESIGN SPEED	35 MPH	55 MPH
2033 DESIGN TRAFFIC	DHV=	DHV=
	ADT=	ADT=
DIIV TRUCK %	-	-
CLEAR ZONE DISTANCE (TANGENT)	18'	22'
CLEAR ZONE DISTANCE (RADIUS)	N/A	N/A
CONSTRUCTION CLEAR ZONE (MIN 18')	18'	18'

## HIGHWAY CONSTRUCTION BID PLANS OF PROPOSED NORTH 71ST STREET SHOULDERS AND SH 52 INTERSECTION

BOULDER COUNTY PROJECT NO. RD-033-044

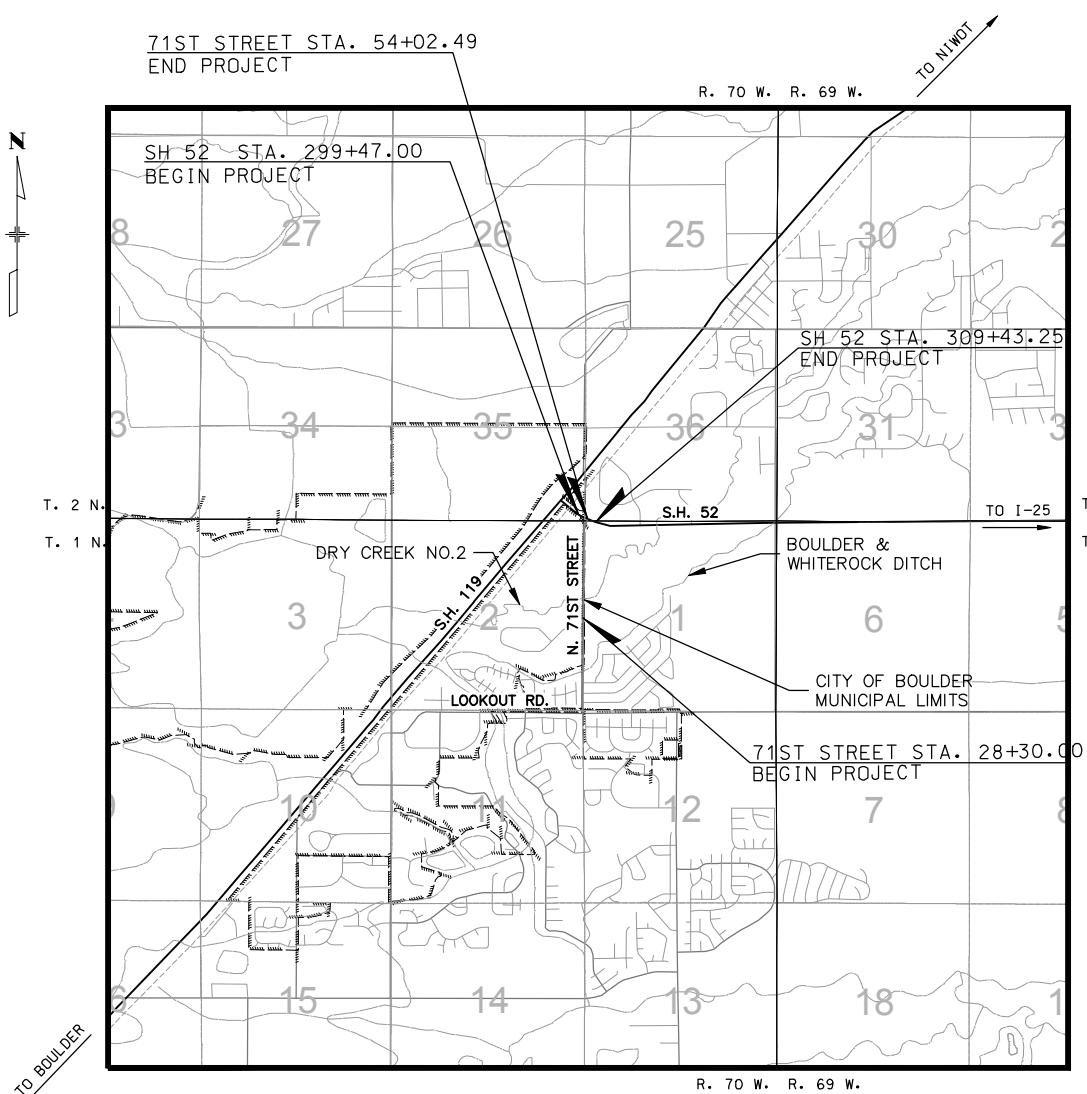

PROJECT LOCATION MAP

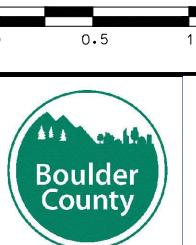

Print Date: 02/14/2022  
 File Name: 71ST\_TITLE SHEET.DWG  
 Horiz. Scale: 0.5:1 Vert. Scale: As Noted  
 Unit Information Unit Leader Initials  
 Short Elliott Hendrickson Inc.  
 Colorado Center Tower One  
 Suite 6000  
 2000 South Colorado Boulevard  
 Denver, CO 80222-7900  
 SEH

0000

### Sheet Revisions

Date:	Comments	Init.


Boulder County  
 Public Works Department  
 2525 13th Street  
 Suite #203  
 Boulder, Colorado 80304

As Constructed	Co
No Revisions:	Contractor:
Revised:	Resident Engineer
Void:	Project Engineer
Comments:	PROJECT STARTER

APPROVED FOR CONSTRUCTION:

EXHIBIT FOR PUBLIC INFORMATION ONLY

FINAL

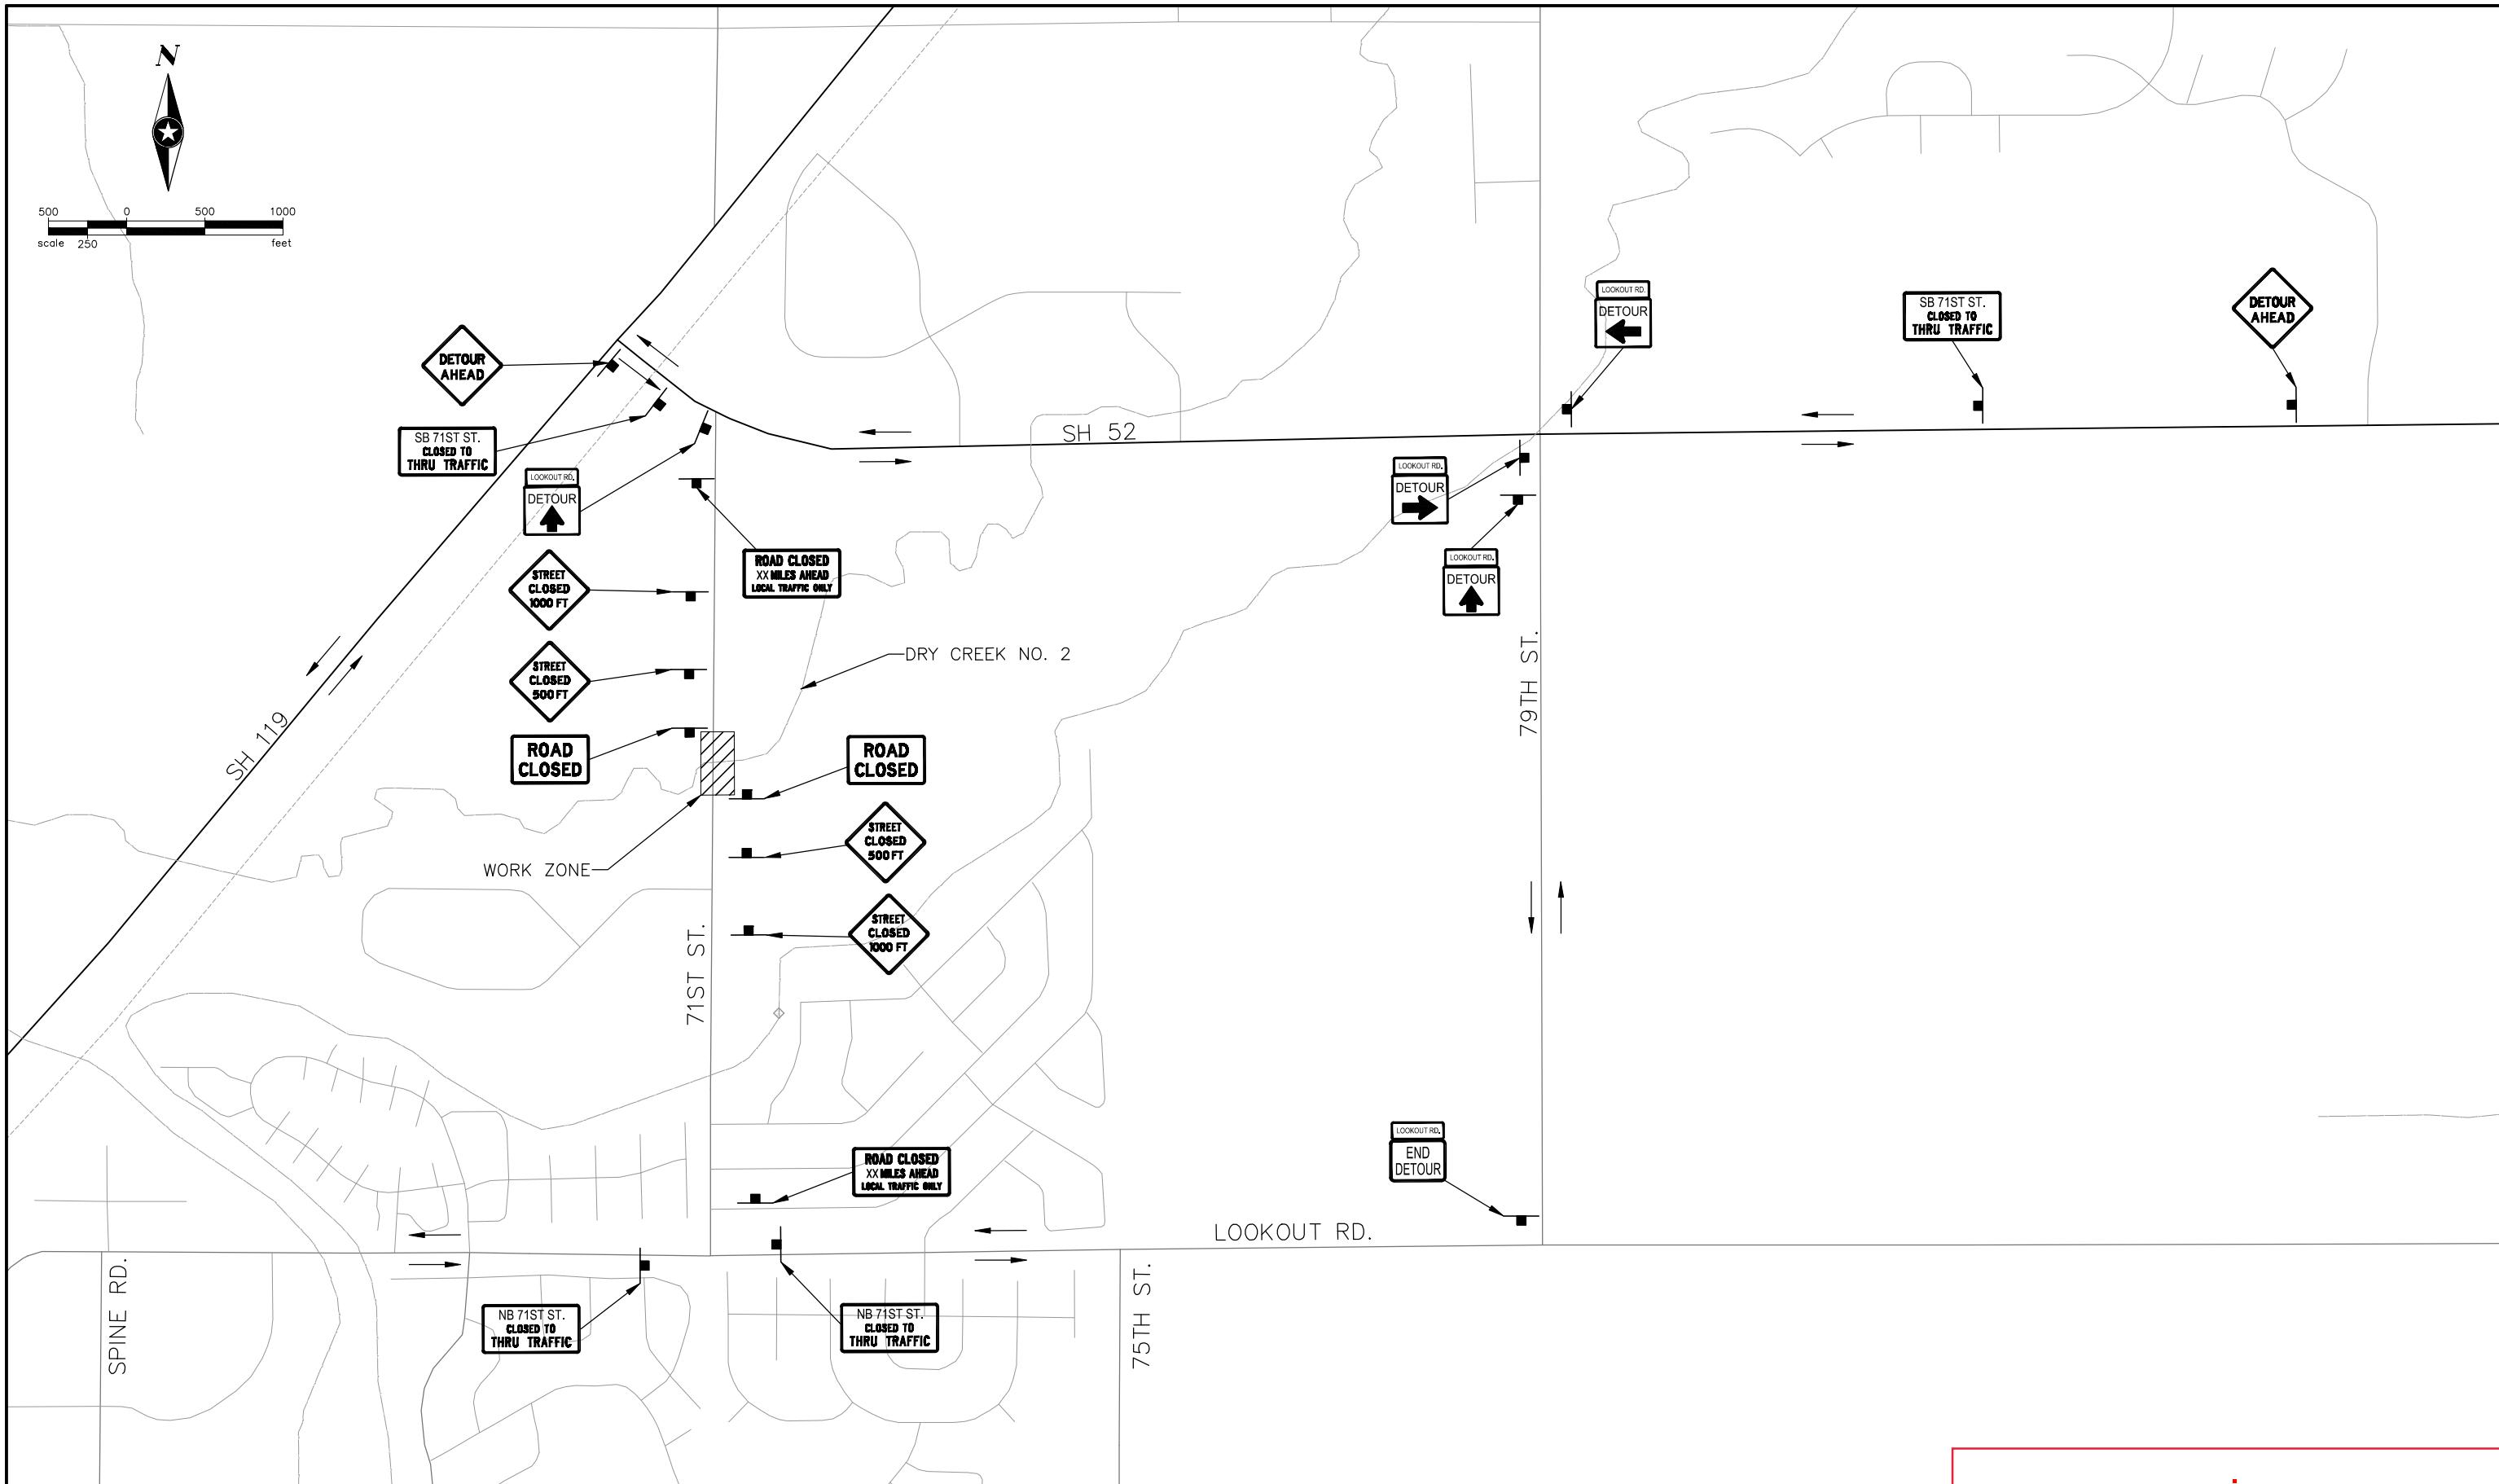

Print Date: 10/13/22

File Name: 71ST-DRY CREEK\_DETOUR PLAN.DWG

Horiz. Scale: 05:Noted Vert. Scale: As Noted

Unit Information Unit Leader Initials

Short Elliott Hendrickson Inc.  
Colorado Center Tower One  
Suite 6000  
2000 South Colorado Boulevard  
Denver, CO 80222-7900

0000

#### Sheet Revisions

Date:	Comments	Init.





Boulder County  
Public Works Department  
2525 13th Street  
Suite #203  
Boulder, Colorado 80304

#### As Constructed

No Revisions:	
Revised:	Designer:
	Detailer:
Void:	Sheet Subset:

**EXHIBIT FOR PUBLIC INFORMATION ONLY**

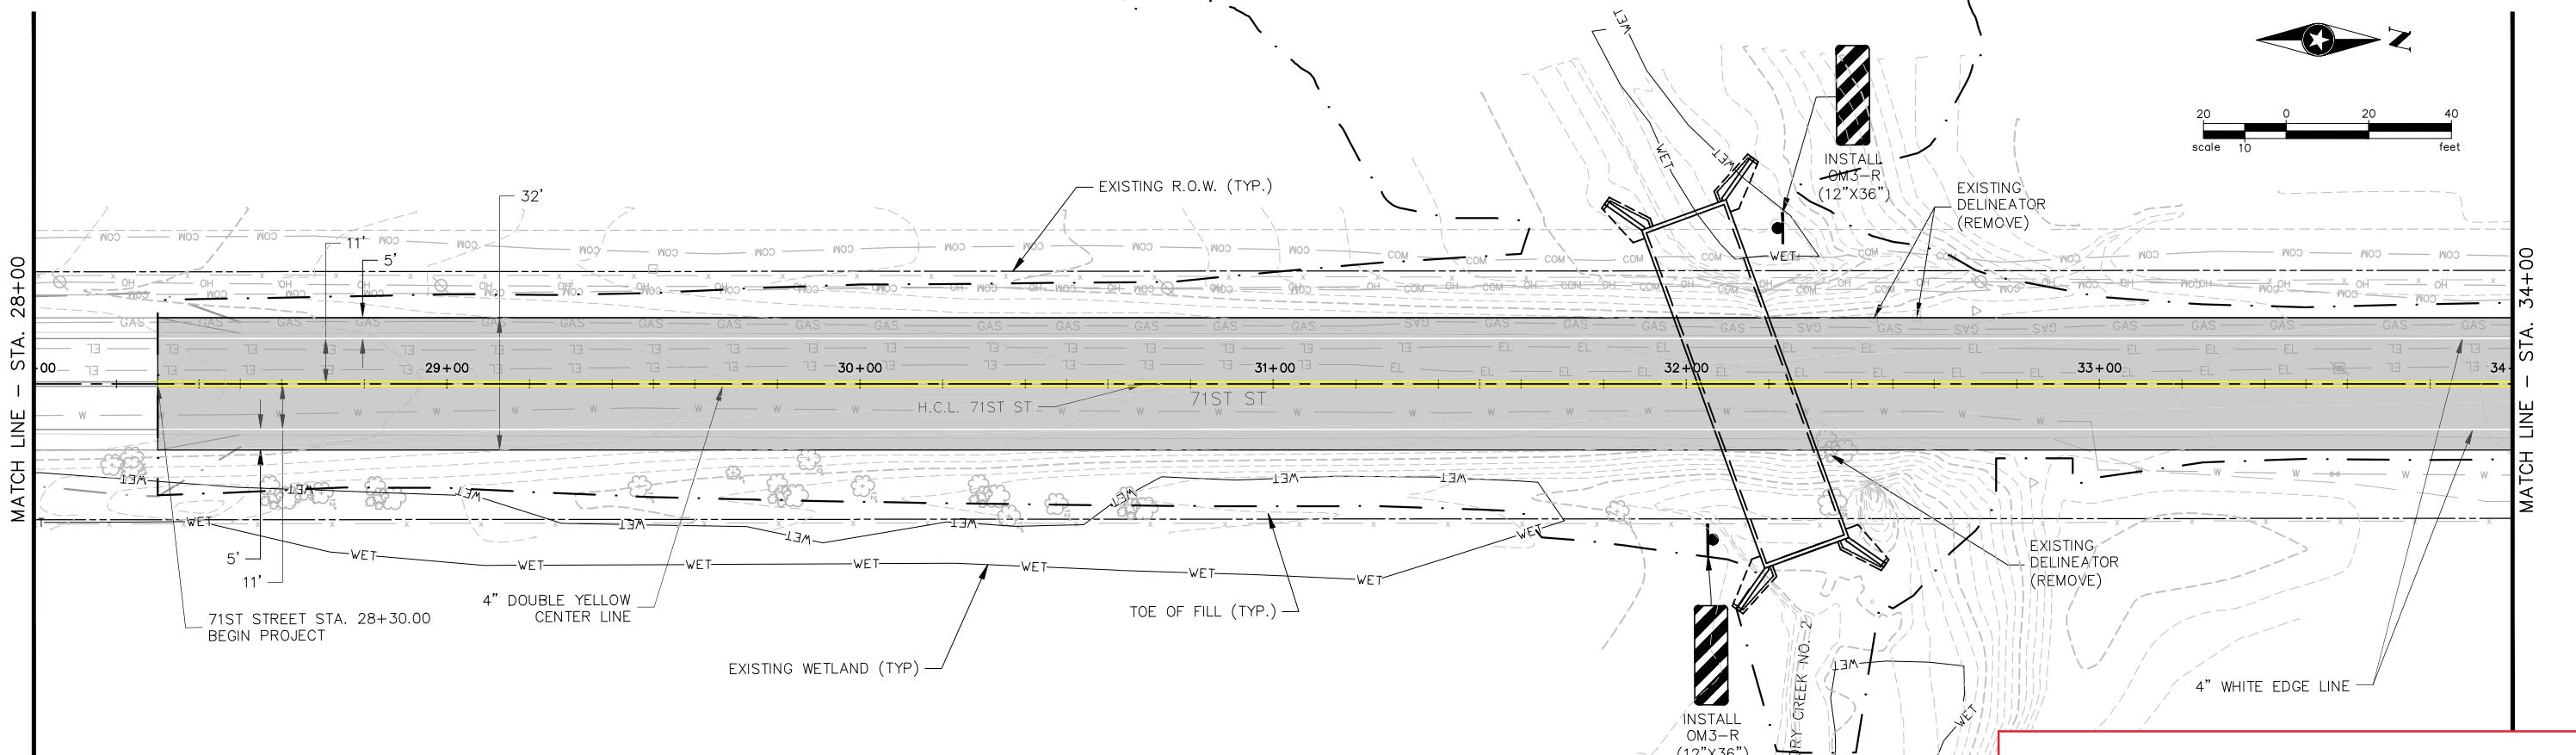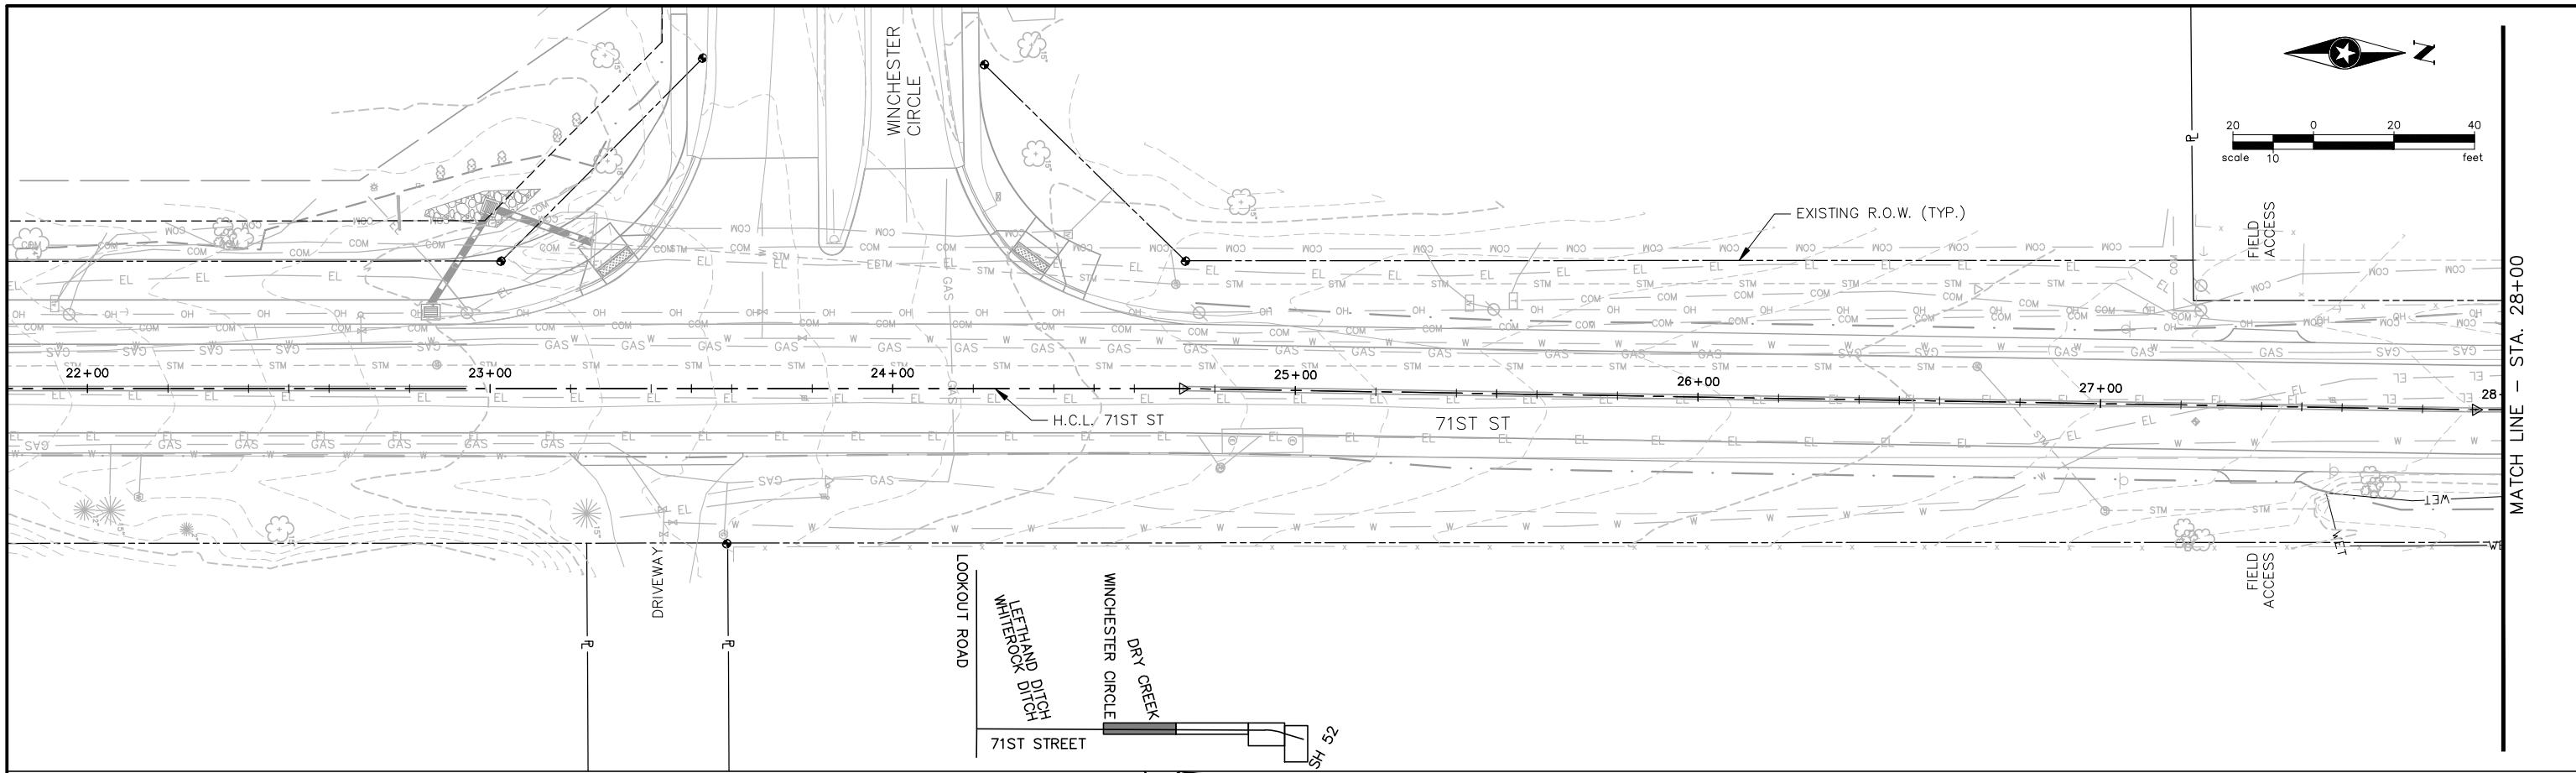

Print Date: 10/13/22

File Name: 71ST\_SIGNING & STRIPING SHTS.D

## Unit Information      Unit Leader Information

 Short Elliott Hendrickson  
Colorado Center Tower One  
Suite 6000  
2000 South Colorado Boulevard  
Denver, CO 80222-7900

d  
s  
0  
6  
1

Sheet Revisions



Date:	Comments	Initials



Boulder County  
Public Works Department  
2525 13th Street  
Suite #203  
Boulder, Colorado 80304

As Constructed		SIGNI
No Revisions:		
Revised:		Designer:
		Detailer:
Void:		Sheet Subset:

## EXHIBIT FOR PUBLIC INFORMATION ONLY

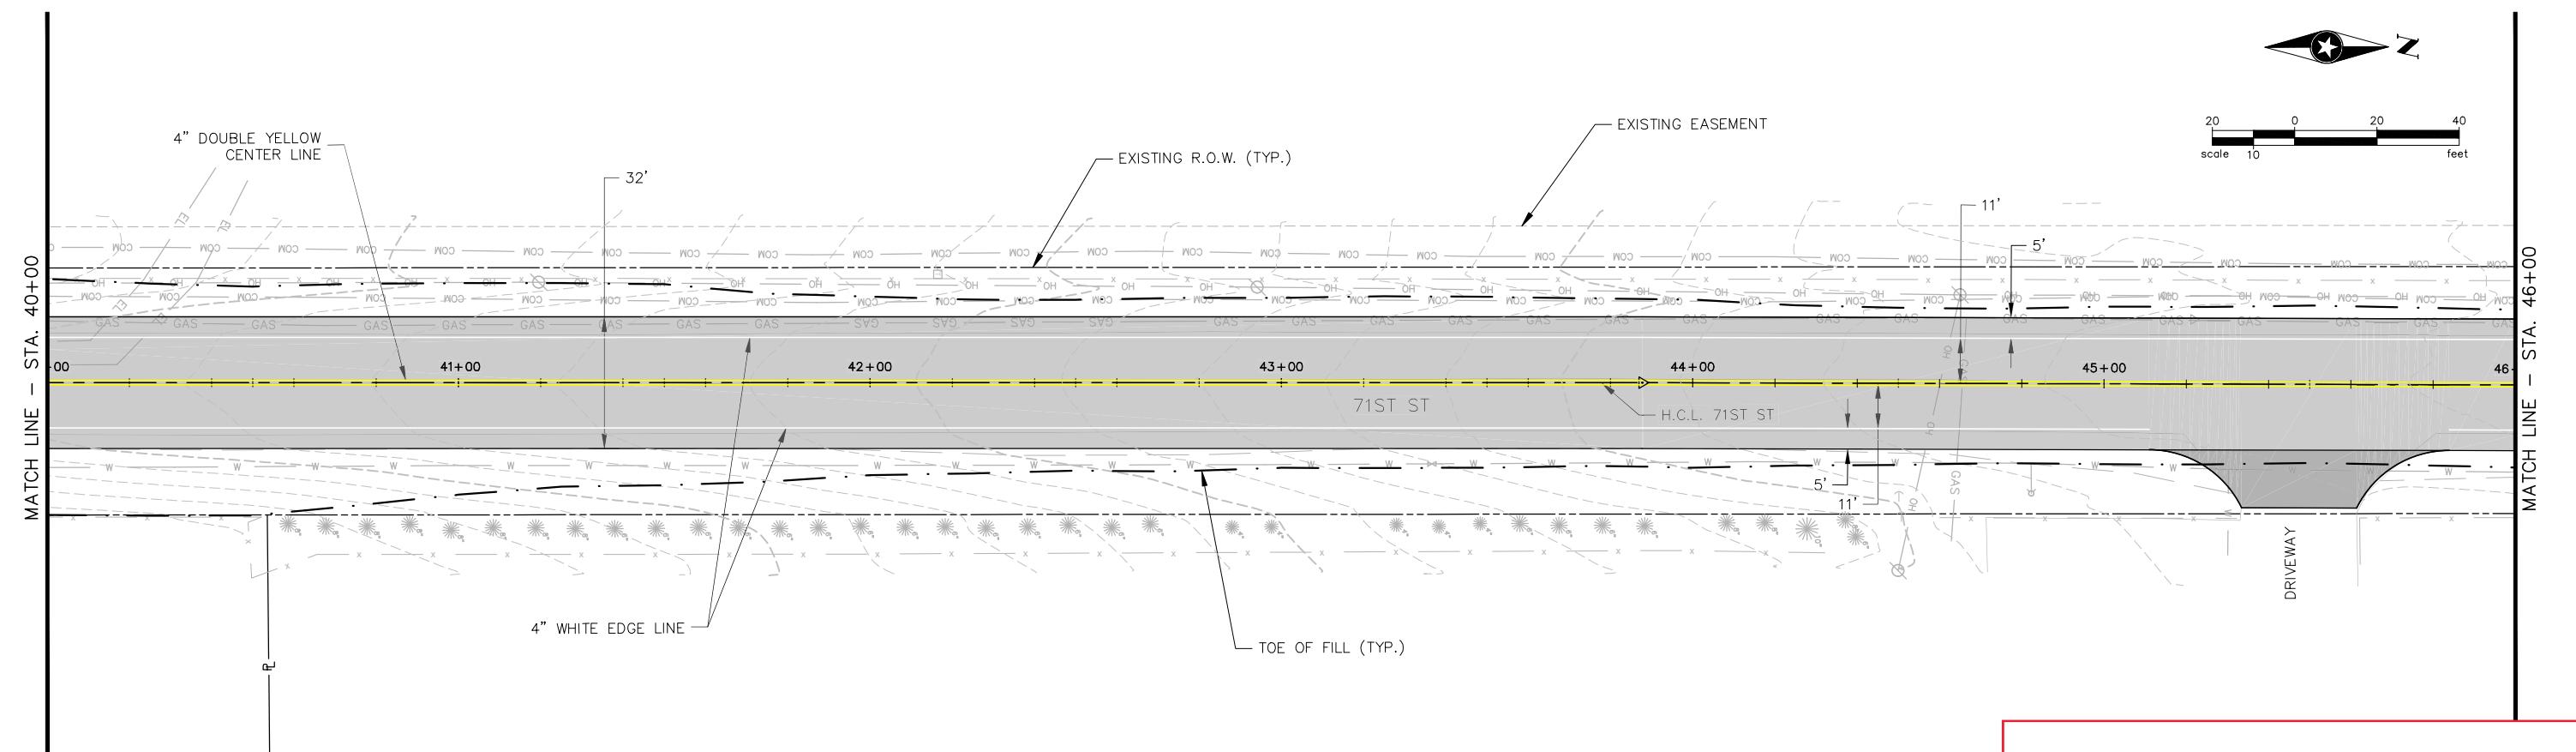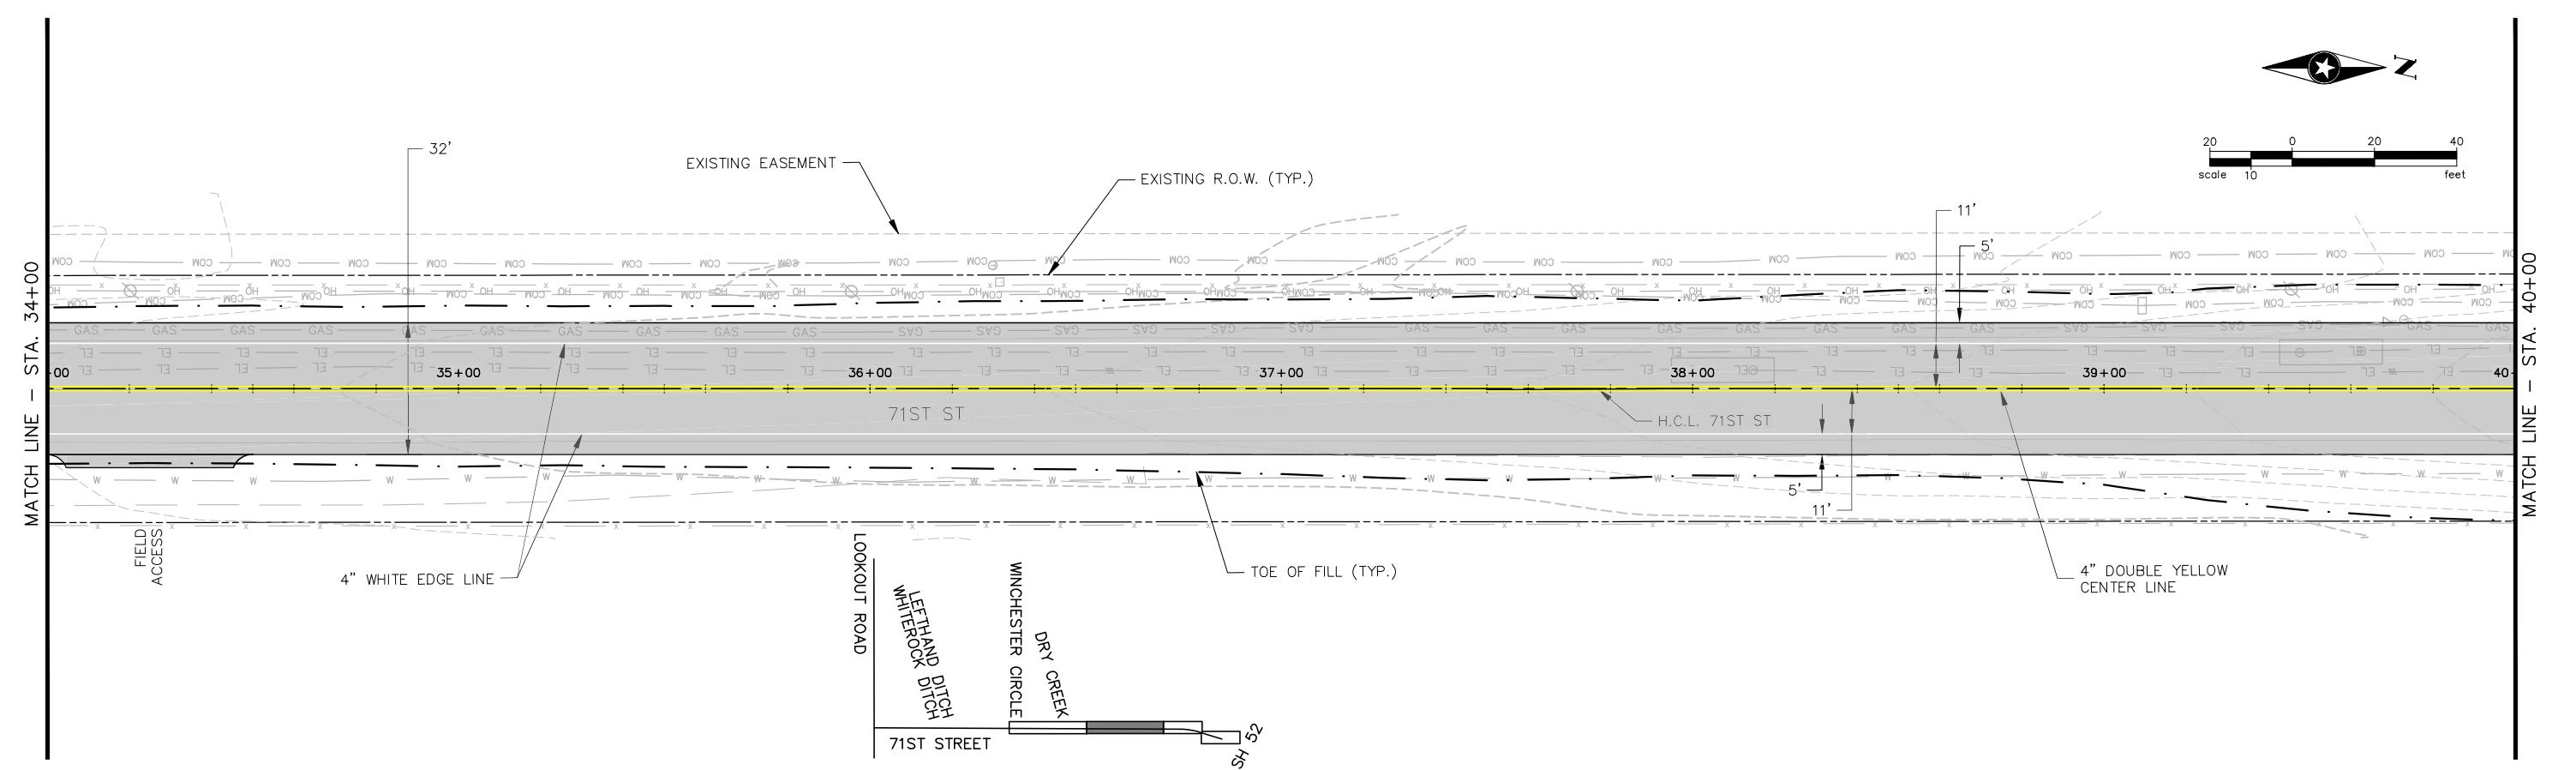

Print Date: 10/13/22
File Name: 71ST_SIGNING & STRIPING SHTS.DWG
Horiz. Scale: As Noted
Vert. Scale: As Noted
Unit Information
Unit Leader Initials
Short Elliott Hendrickson Inc. Colorado Center Tower One Suite 6000 2000 South Colorado Boulevard Denver, CO 80222-7900
Tele: (720) 540-6800 (800) 490-4966 Fax (720) 540-6801

0000

#### Sheet Revisions

Date:	Comments	Init.




Boulder County  
Public Works Department  
2525 13th Street  
Suite #203  
Boulder, Colorado 80304

#### As Constructed

No Revisions:
Revised:
Designer:
Detailer:
Void:
Sheet Subset:

#### SIGNI

**EXHIBIT FOR PUBLIC INFORMATION ONLY**

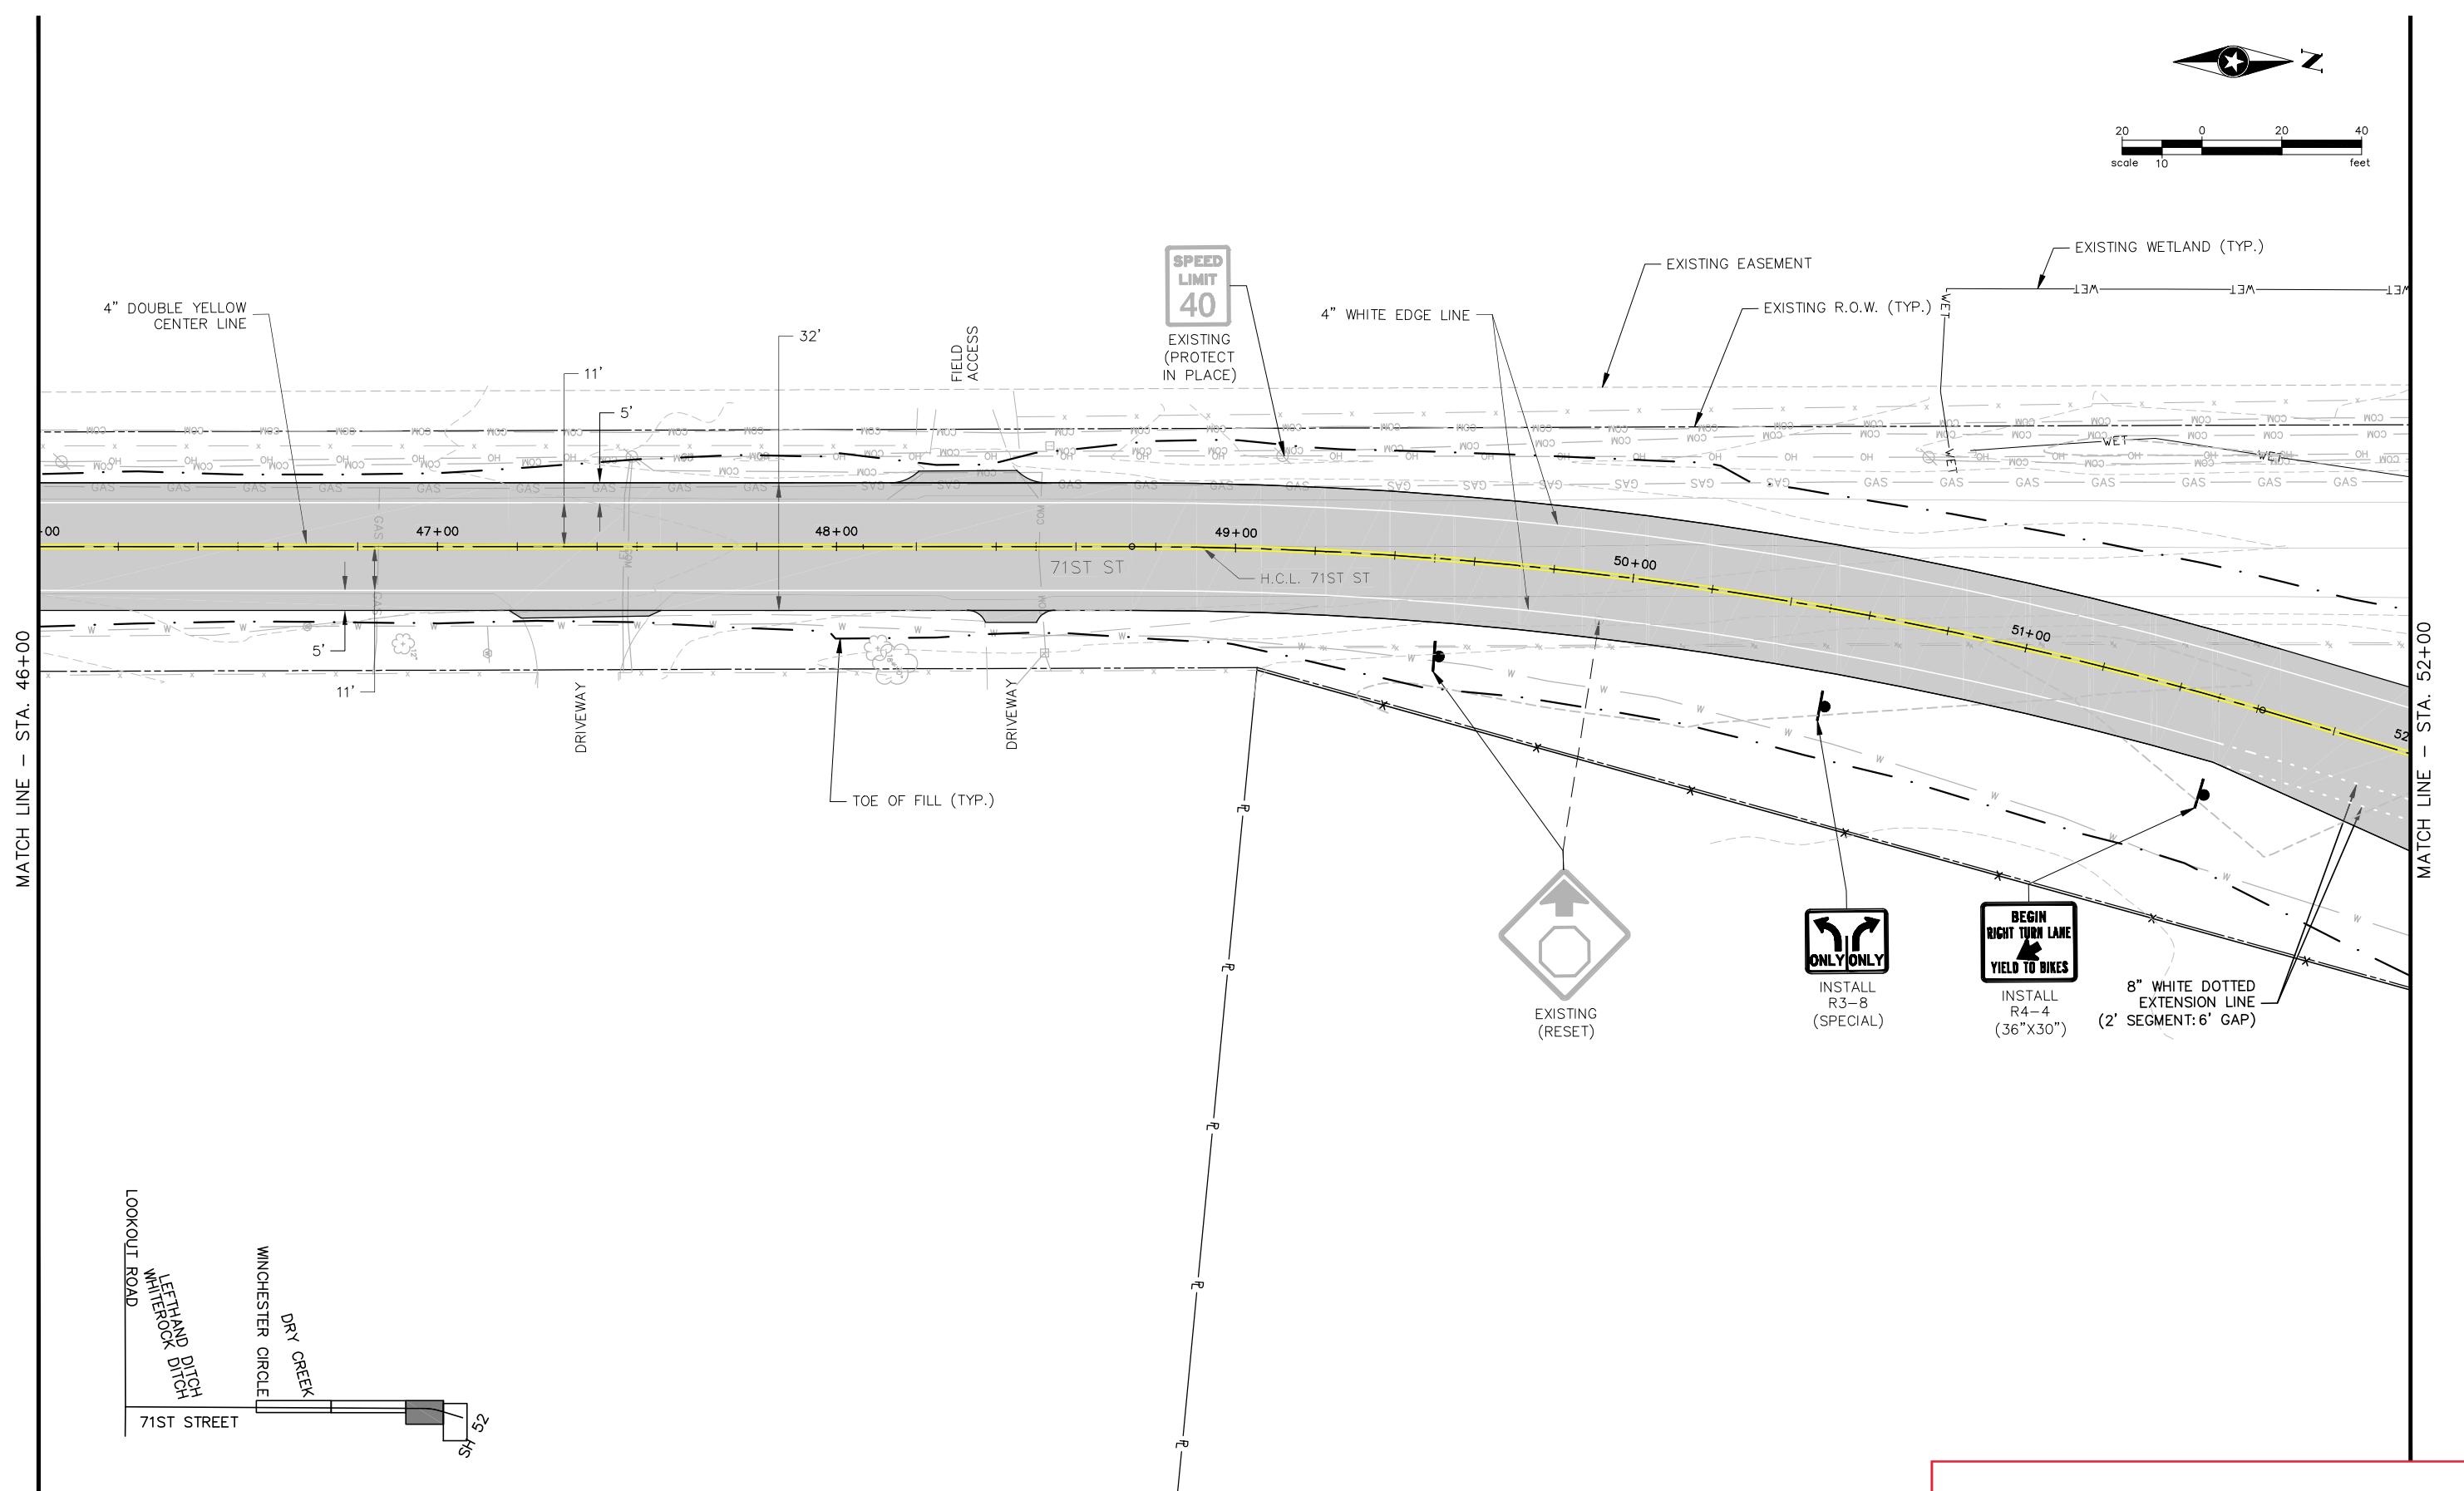

Print Date: 10/13/22	
File Name: 71ST_SIGNING & STRIPING SHTS.DWG	
Horiz. Scale: As Noted	Vert. Scale: As Noted
Unit Information	Unit Leader Initials
Short Elliott Hendrickson Inc. Colorado Center Tower One Suite 6000 2000 South Colorado Boulevard Denver, CO 80222-7900	Tele: (720) 540-6800 (800) 490-4966 Fax (720) 540-6801


Sheet Revisions		
Date:	Comments	Init.
0000		



Boulder County  
Public Works Department  
2525 13th Street  
Suite #203  
Boulder, Colorado 80304

As Constructed	Sign
No Revisions:	
Revised:	Designer:
	Detailer:
Void:	Sheet Subset:

EXHIBIT FOR PUBLIC INFORMATION ONLY

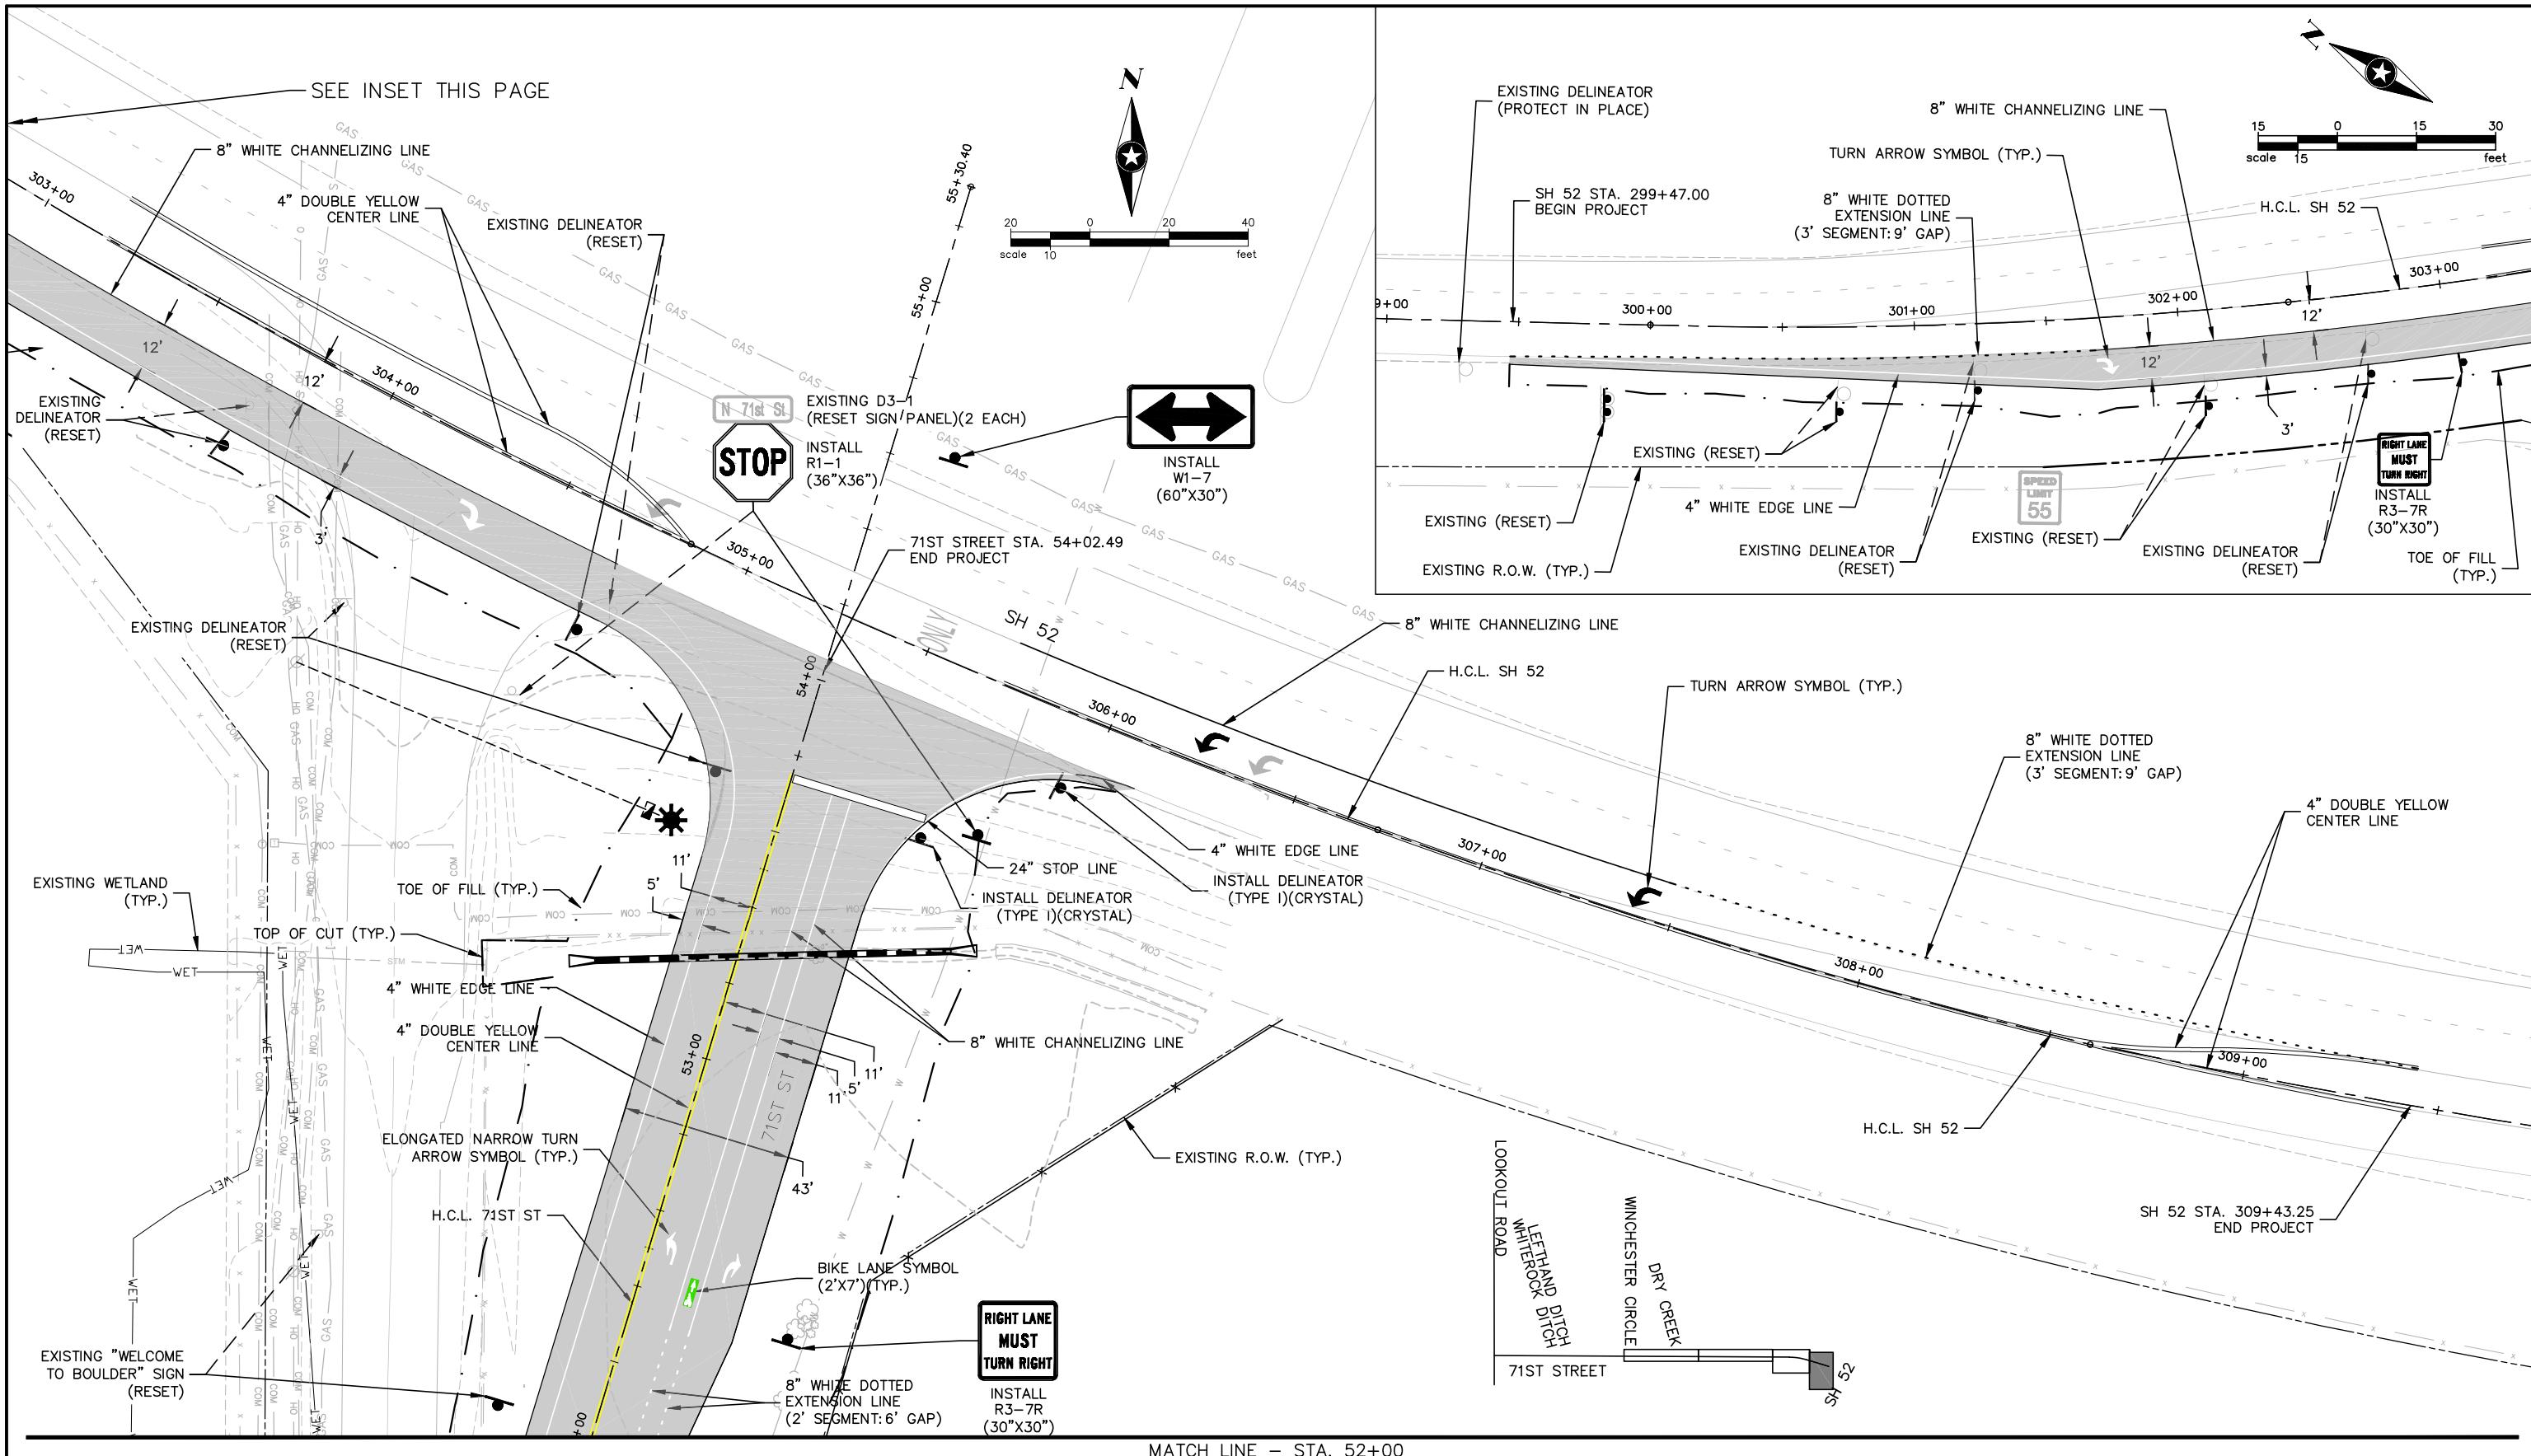

# EXHIBIT FOR PUBLIC INFORMATION ONLY

Print Date: 10/13/22	
File Name: 71ST_SIGNING & STRIPING SHTS.DWG	
Horiz. Scale: As Noted	Vert. Scale: As Note
Unit Information	Unit Leader Initia
 Short Elliott Hendrickson Inc. Colorado Center Tower One Suite 6000 2000 South Colorado Boulevard Denver, CO 80222-7900	Tel. (720) 540-6800 (800) 490-4966 Fax (720) 540-6800



Boulder County  
Public Works Department  
2525 13th Street  
Suite #203  
Boulder, Colorado 80304

As Constructed	SIGN
No Revisions:	
Revised:	Designer:
Void:	Detailer: Sheet Subset: