


\\otak.com\OTAK\PROJECT\20700\20765\A00\04 CAD\A0AD\DWG\Exhibits\01-Plan-Concept\20765.A00 - (XX) Plan-Concept.dwg Jun 22, 2023 - 1:23pm

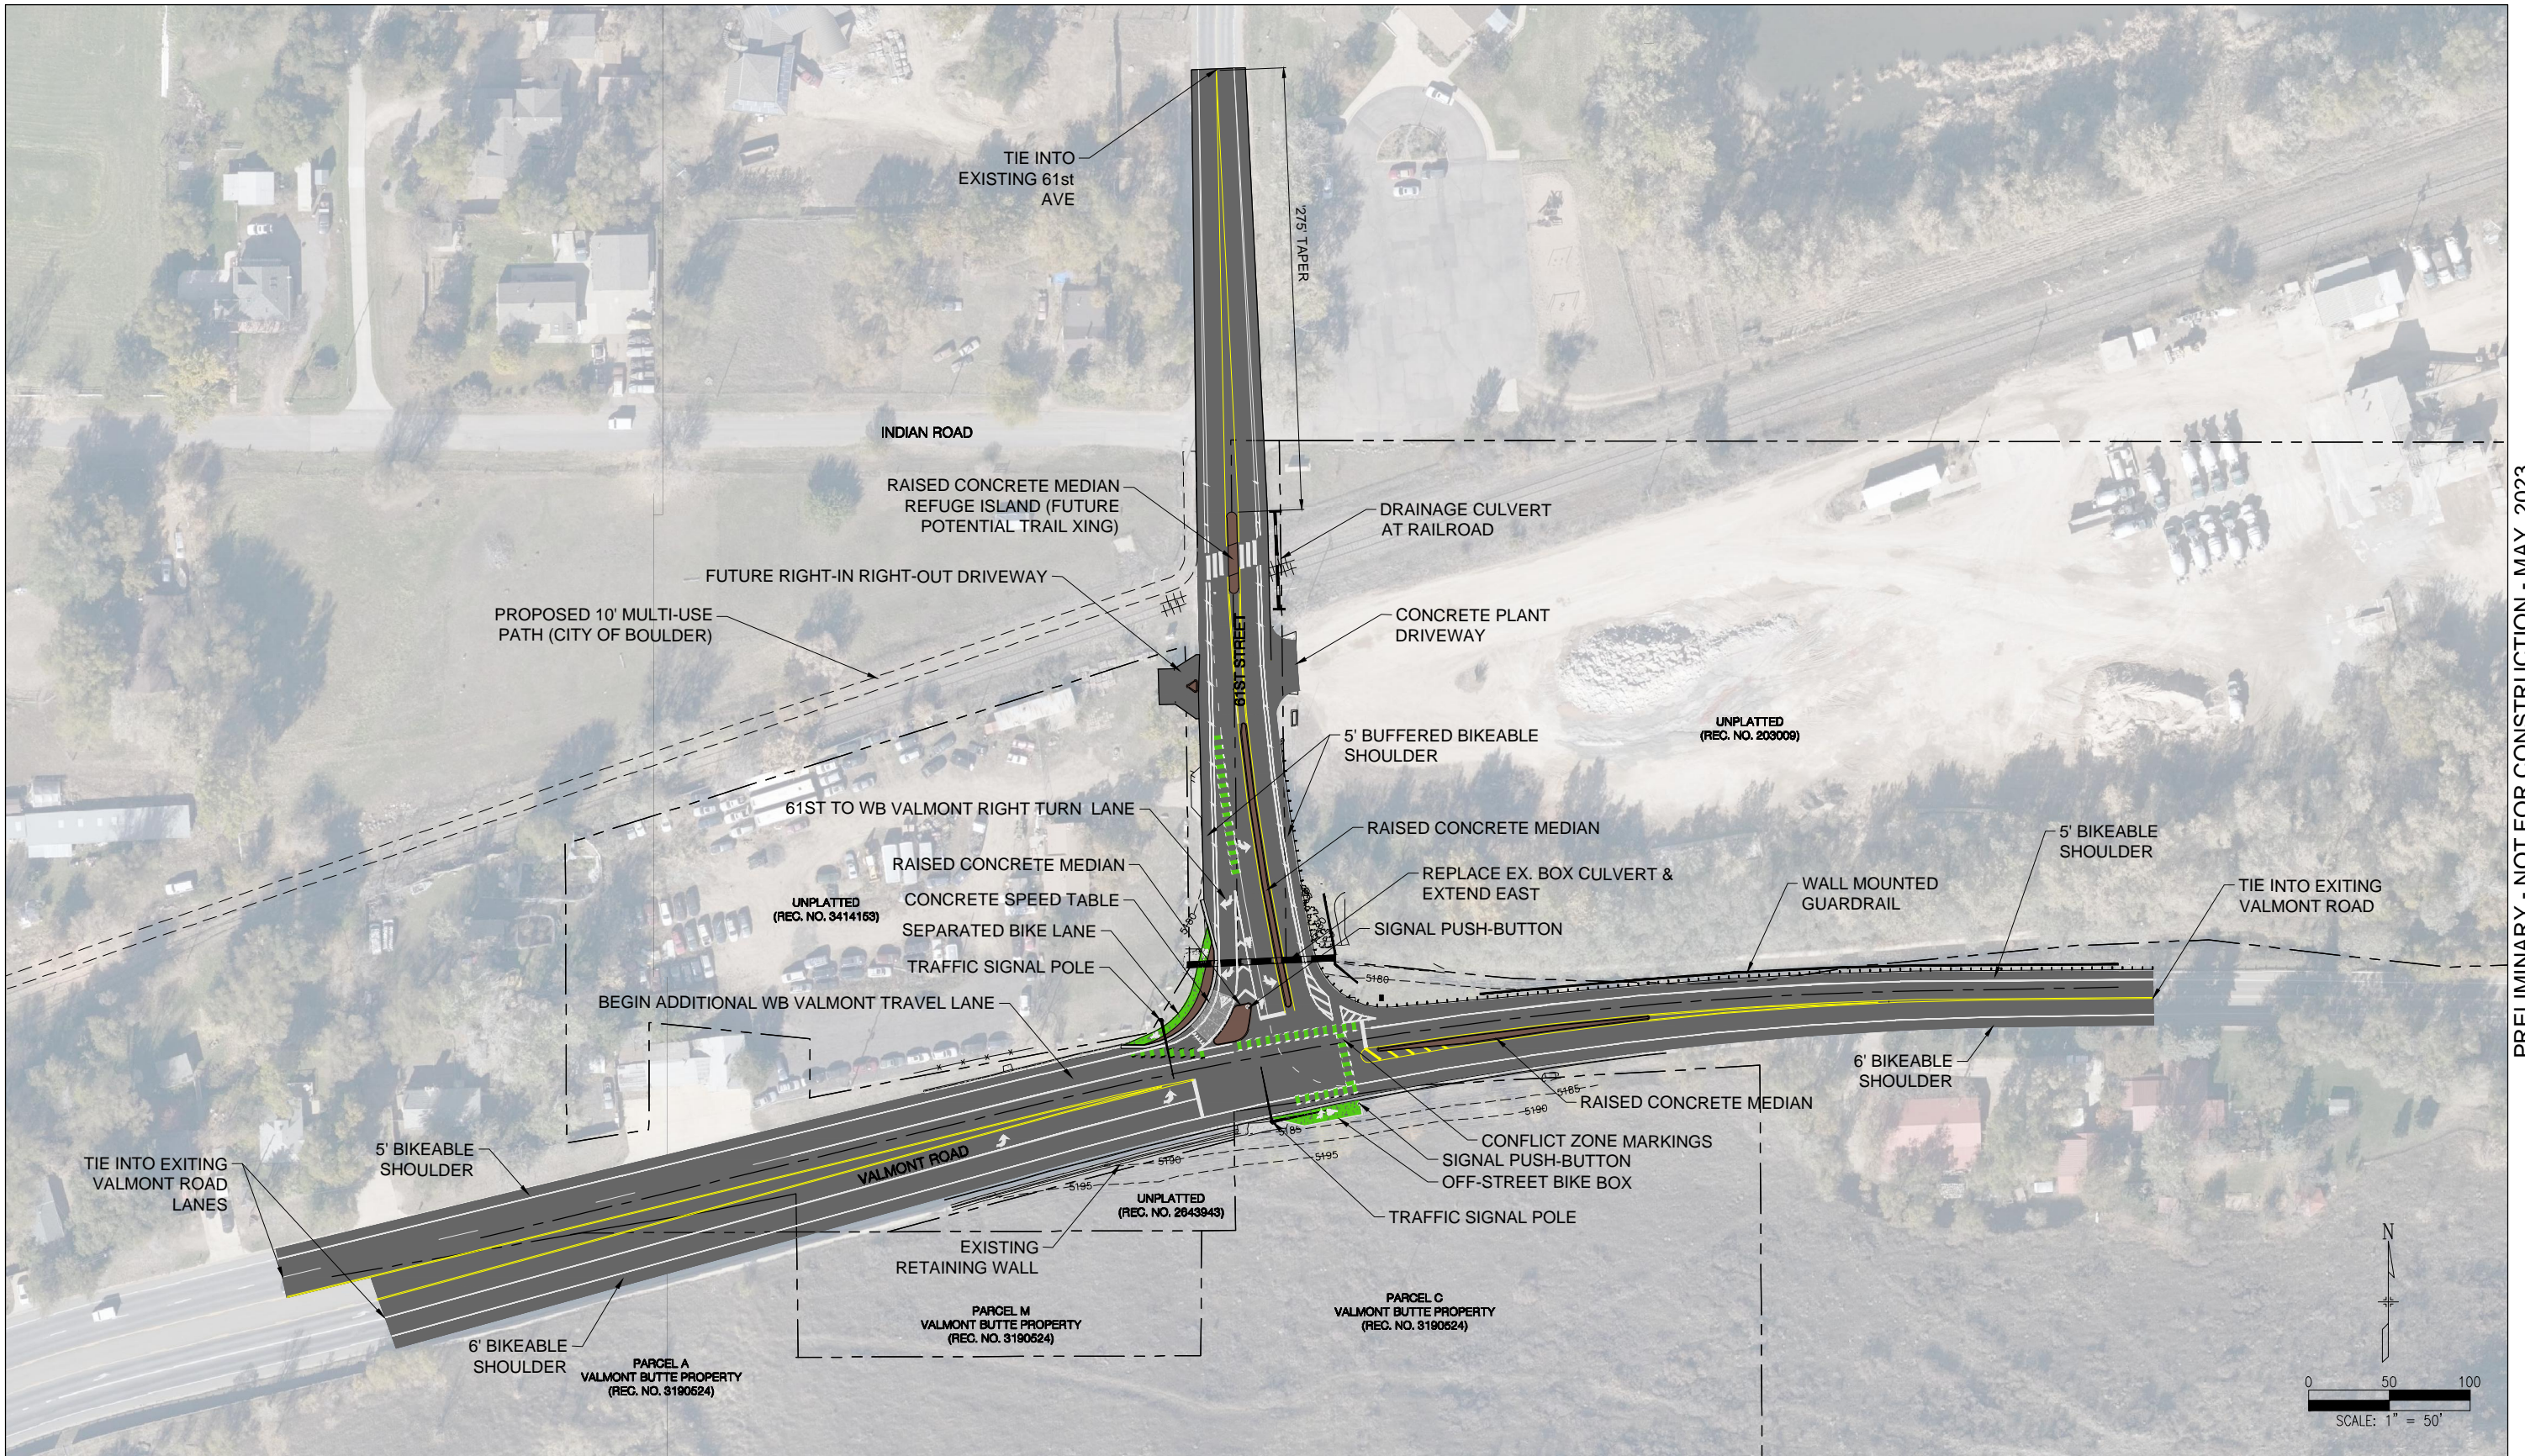

PRELIMINARY - NOT FOR CONSTRUCTION - MAY, 2023

THIS DRAWING REPRESENTS DESIGN INTENT AND CONCEPT ONLY

**61ST AND VALMONT INTERSECTION SAFETY IMPROVEMENTS**  
**OVERALL PROJECT AREA PLAN**  
 MAY, 2023

