

LEGEND

- R/W EXISTING RIGHT OF WAY
- T/E PROPOSED TEMPORARY EASEMENT



THIS DRAWING IS IN TRUE STATE PLANE.

VERTICAL DATUM
NORTH AMERICAN VERTICAL DATUM OF 1988.

VERTICAL BENCHMARK:
CITY OF LONGMONT BENCHMARK NUMBER 166, ELEVATION 5011.47,
LOCATED ±1.5' SOUTH OF AN EAST-WEST FENCE, ±95' NORTH OF THE
CENTERLINE OF COLORADO STATE HIGHWAY 66, AND ±600' WEST OF THE
CENTERLINE OF EAST COUNTY LINE ROAD.

HORIZONTAL DATUM
COLORADO STATE PLANE NORTH COORDINATES
NAD 83(2011) DATUM. HORIZONTAL CONTROL DERIVED FROM TRIMBLE VRS
NETWORK.

ADDITIONAL NOTES:
(1) ALL PROPERTY PINS, INTERSECTION MONUMENTS, AND SECTION
CORNERS DISTURBED DURING CONSTRUCTION MUST BE REFERENCED AND
REPLACED UNDER THE SUPERVISION OF A LICENSED SURVEYOR.

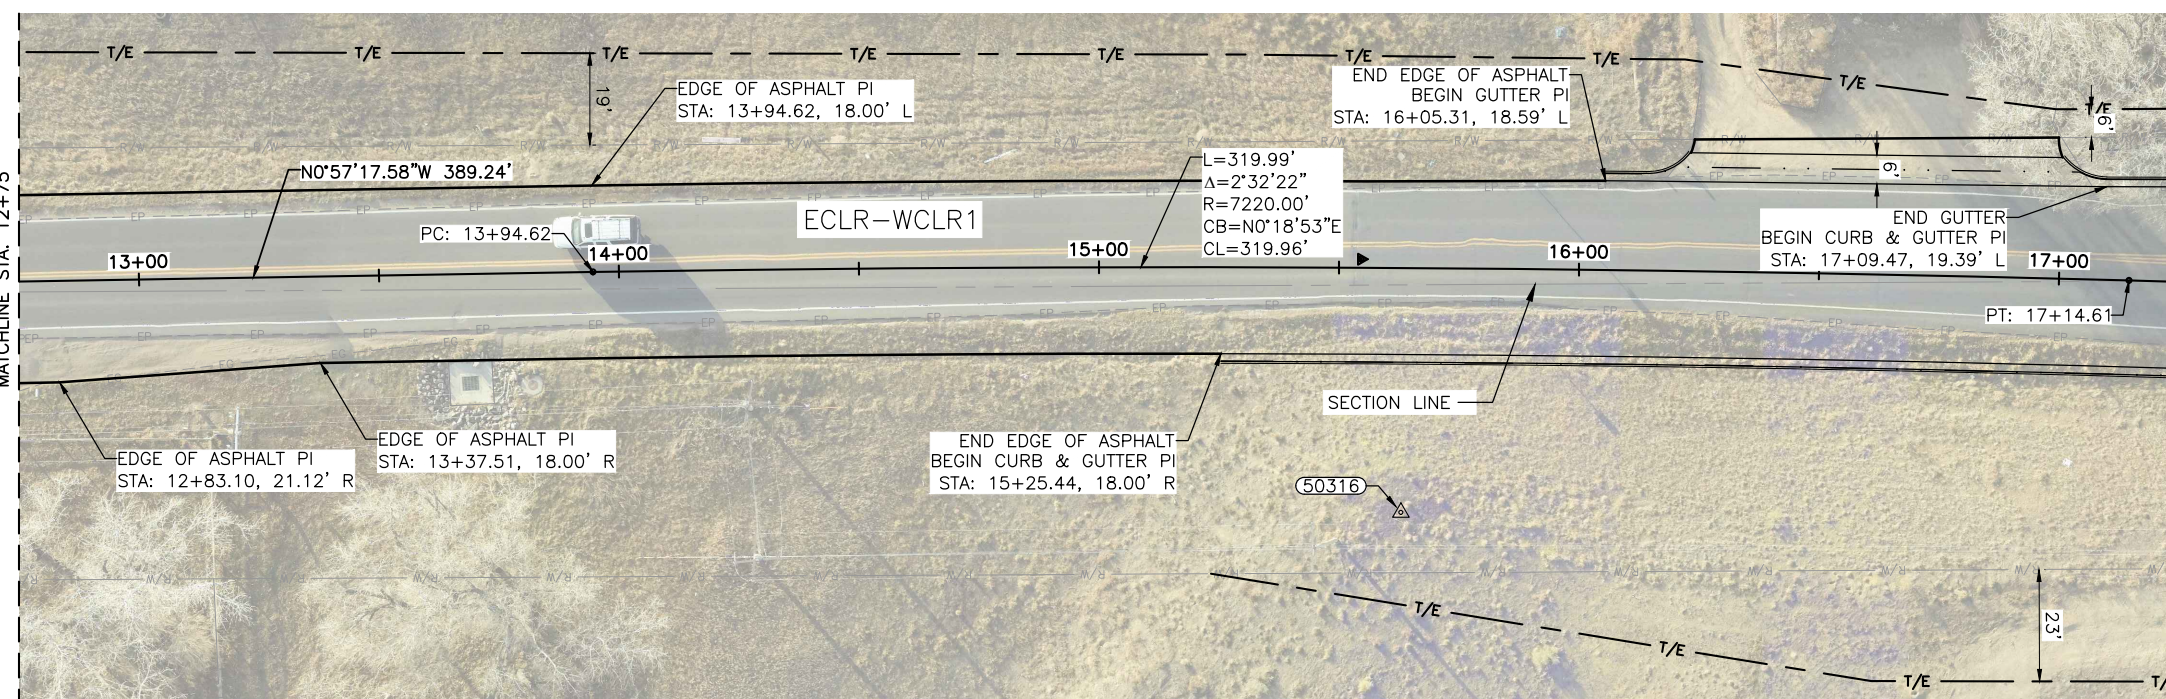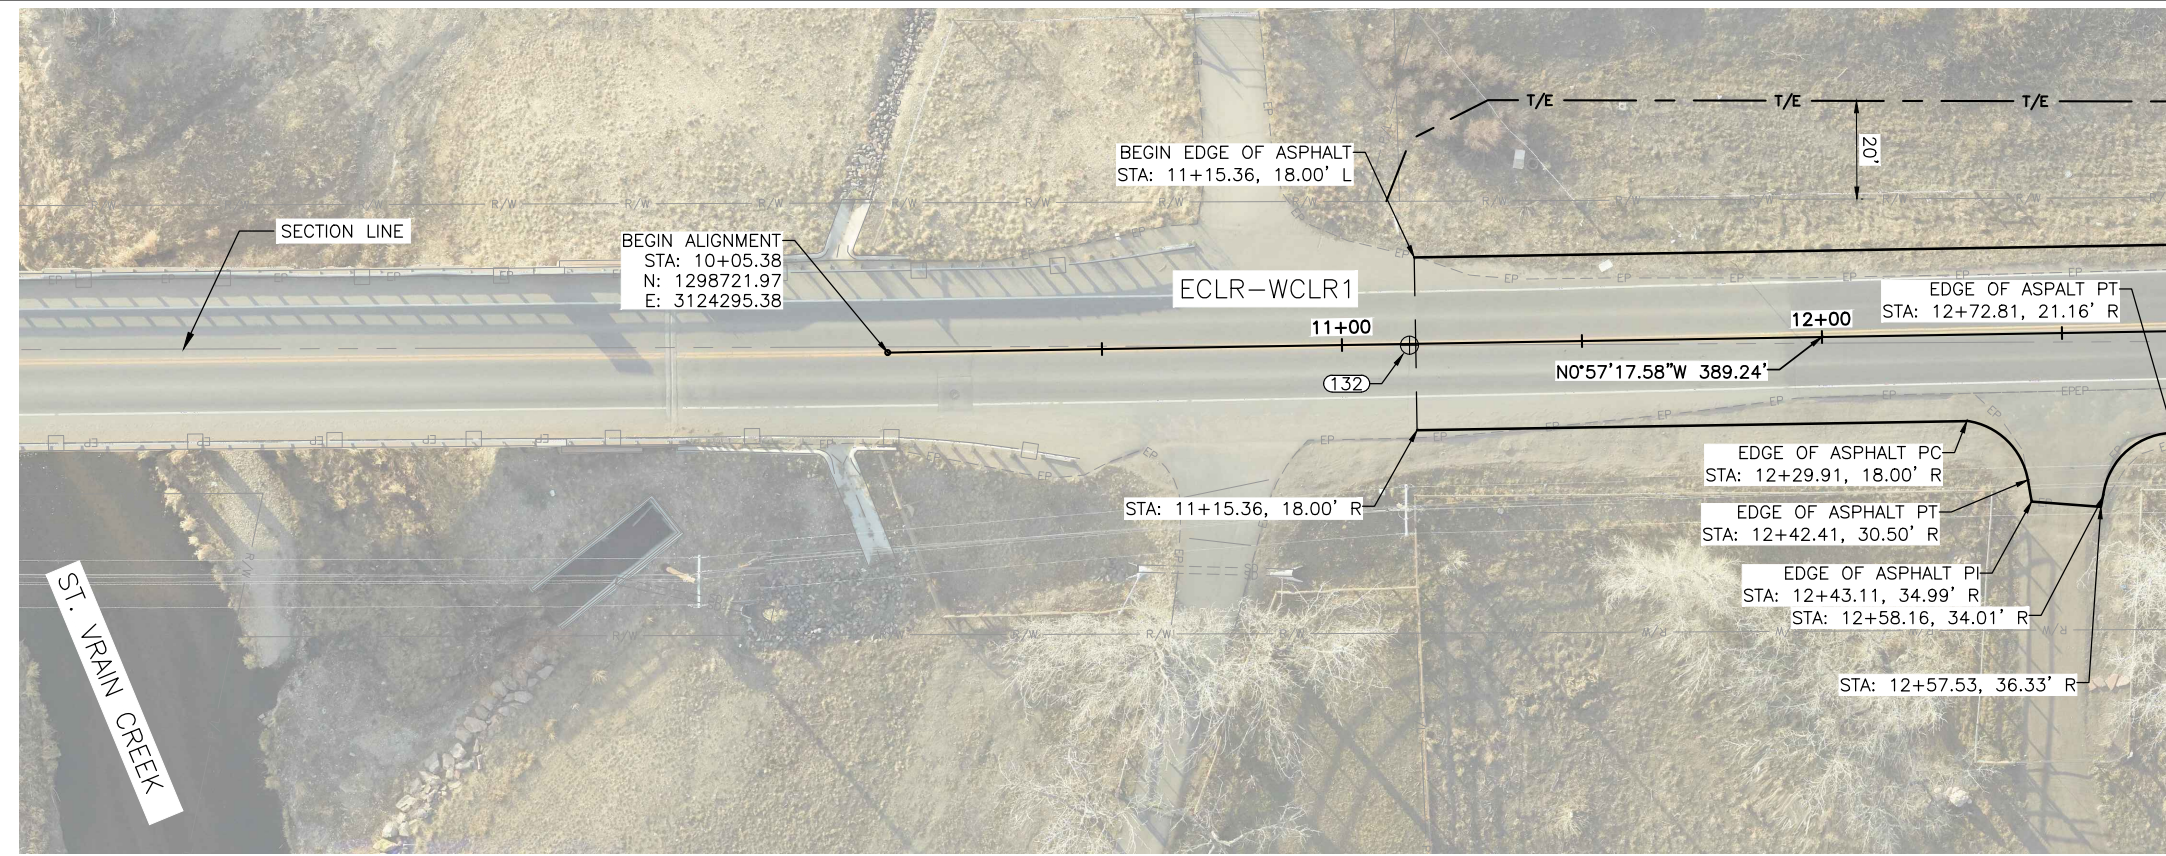

SURVEY CONTROL				
POINT #	NORTHING	EASTING	ELEVATION	DESCRIPTION
132	1298830.65	3124293.87	4901.68	AC N06RB W/2.5IN AC 22576 1993
50316	1299279.44	3124338.99	4919.24	CP FND N04RBR 2IN ALUM CAP KSI 2013629



Plot Date: 8/17/2022 0:58 PM
 Plot By: Brian Kraft
 File Path: \\JUB-COM\CENTRAL\CLIENTS\CO\BOULDERCOUNTY\PROJECTS\87-18-012-ECLRZLATENWIDENING\DESIGN\CAD\SHEET\87-18-012-GM-201X.DWG
 Date Created: 8/17/2022




Print Date: 8/17/2022

Scale: AS NOTED

4745 Boardwalk Drive Building D, Suite 200
Fort Collins, CO 80525
Phone: 970.377.3602

Sheet Revisions		
Date:	Comments	Init.

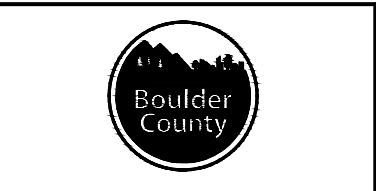



PRELIMINARY
No Revisions:
Revised:
Void:

ECLR ZLATEN WIDENING HORIZONTAL CONTROL	
Designer: BKLATT	Structure Numbers
Detailer: BMARKHAM	
Sheet Subset: GEOMETRICS	Subset Sheets: 1 of 2

Project No.
RD-901-73
Drawing Number GM-101
Sheet Number 9 of 44

FOR SUBMITTAL

Pk1 Date: 8/17/2022 0:59 PM Plotted By: Brian Kraft
 File: \\JUB.COM\CENTRAL\CLIENTS\CO\BOULDERCOUNTY\PROJECTS\18-012-ECLR\ZLATENWIDENING\DESIGN\CAD\SHEET\87-18-012_GM-201X.DWG

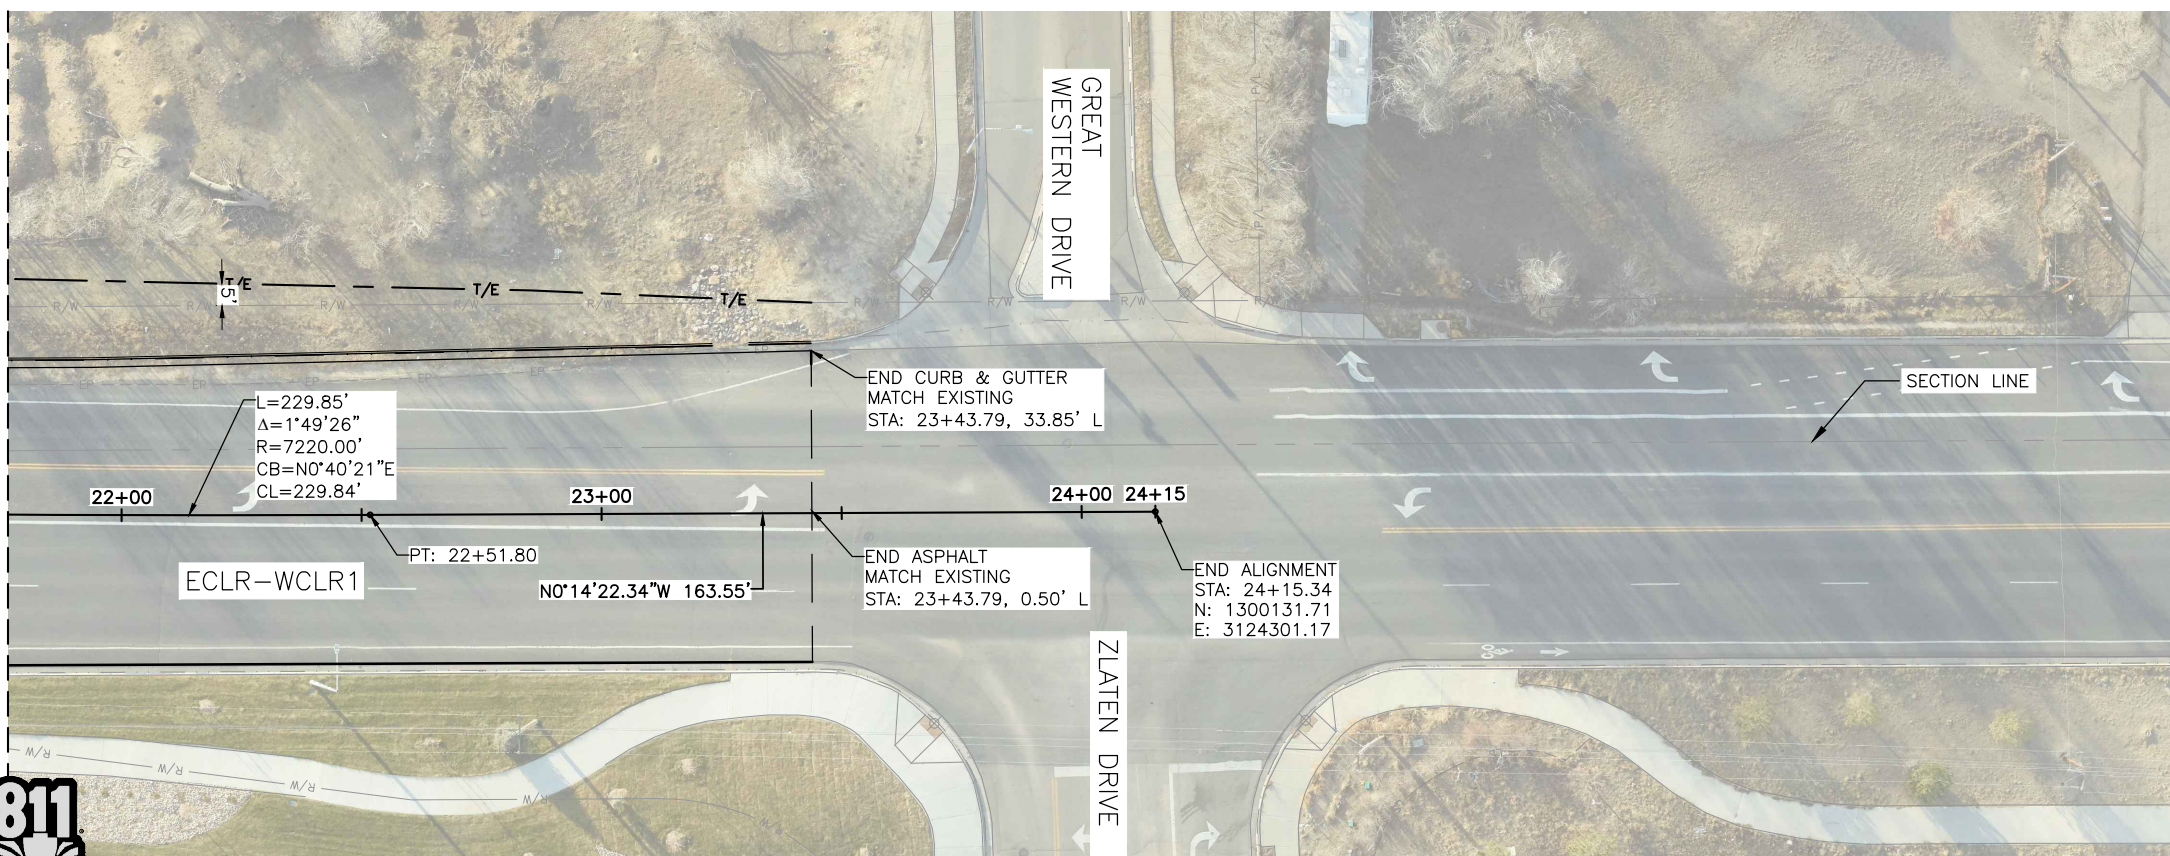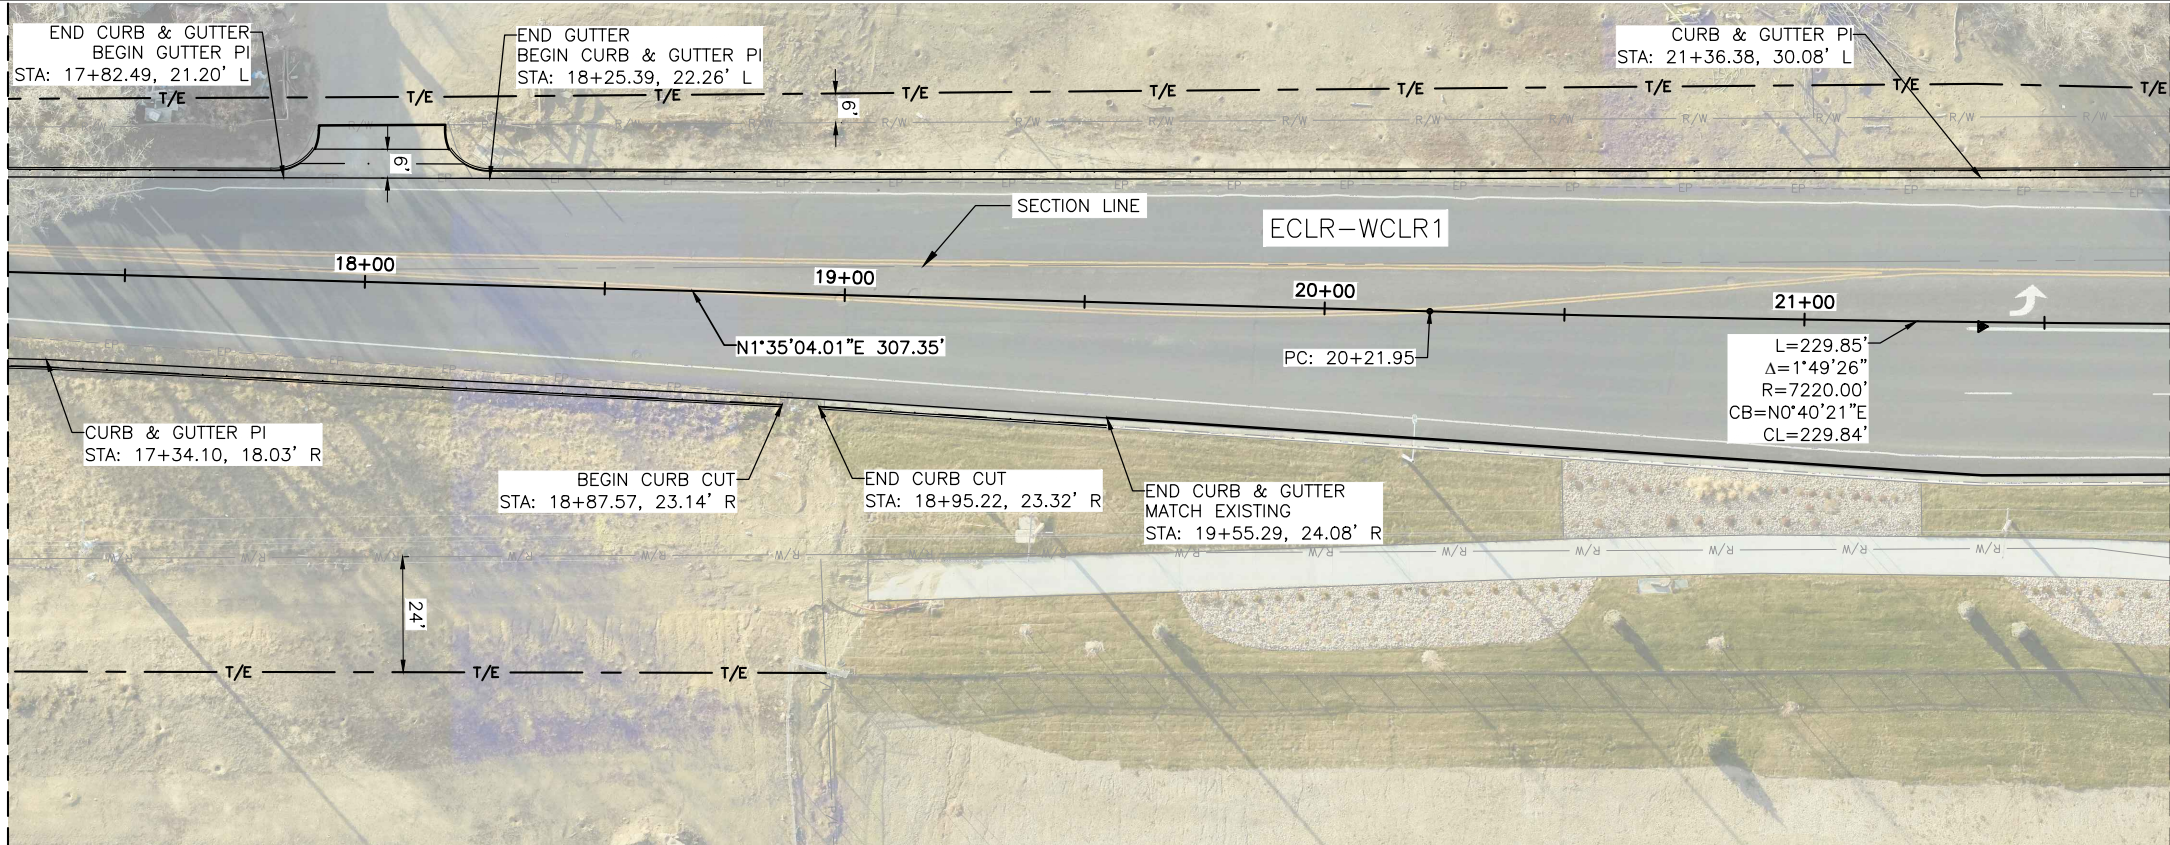

LEGEND

- R/W EXISTING RIGHT OF WAY
- T/E PROPOSED TEMPORARY EASEMENT

THIS DRAWING IS IN TRUE STATE PLANE.

VERTICAL DATUM
NORTH AMERICAN VERTICAL DATUM OF 1988.

VERTICAL BENCHMARK:
CITY OF LONGMONT BENCHMARK NUMBER 166, ELEVATION 5011.47,
LOCATED ±1.5' SOUTH OF AN EAST-WEST FENCE, ±95' NORTH OF THE
CENTERLINE OF COLORADO STATE HIGHWAY 66, AND ±600' WEST OF THE
CENTERLINE OF EAST COUNTY LINE ROAD.

HORIZONTAL DATUM
COLORADO STATE PLANE NORTH COORDINATES
NAD 83(2011) DATUM. HORIZONTAL CONTROL DERIVED FROM TRIMBLE VRS
NETWORK.

ADDITIONAL NOTES:

(1) ALL PROPERTY PINS, INTERSECTION MONUMENTS, AND SECTION
CORNERS DISTURBED DURING CONSTRUCTION MUST BE REFERENCED AND
REPLACED UNDER THE SUPERVISION OF A LICENSED SURVEYOR.




Know what's below.
Call before you dig.

Print Date: 8/17/2022
Scale: AS NOTED

4745 Boardwalk Drive Building D, Suite 200
Fort Collins, CO 80525
Phone: 970.377.3602


Sheet Revisions		
Date:	Comments	Init.

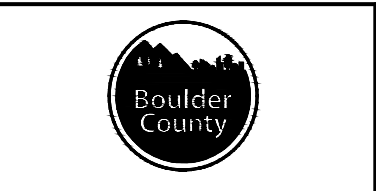


PRELIMINARY
No Revisions:
Revised:
Void:

ECLR ZLATEN WIDENING HORIZONTAL CONTROL	
Designer: BKLATT	Structure Numbers
Detailer: BMARKHAM	
Sheet Subset: GEOMETRICS	Subset Sheets: 2 of 2


Project No.
RD-901-73
Drawing Number GM-102
Sheet Number 10 of 44

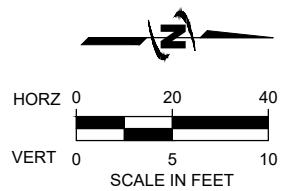


FOR SUBMITTAL

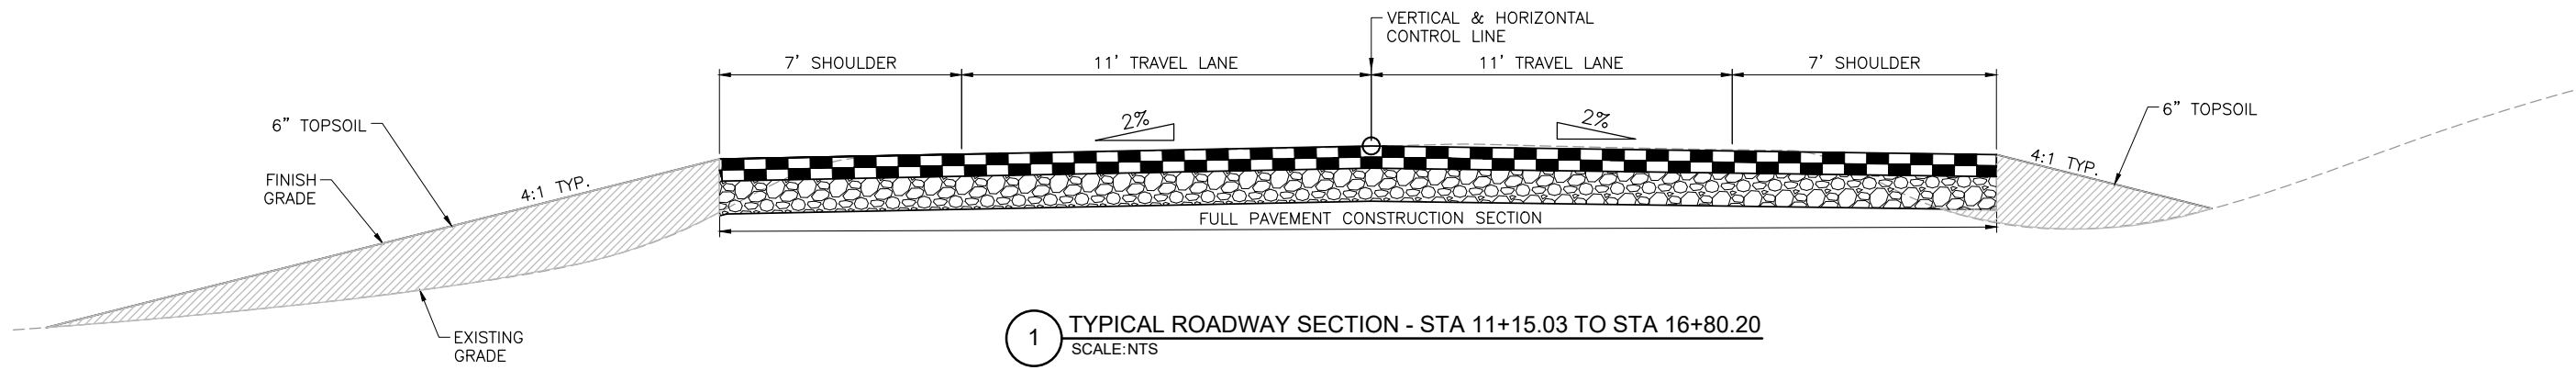


1 TYPICAL ROADWAY SECTION - STA 11+15.03 TO STA 16+80.20
SCALE: NTS

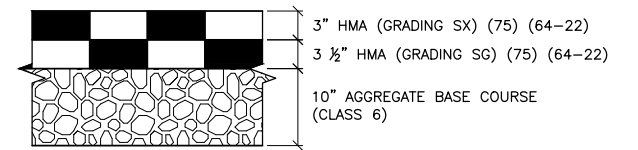

FULL DEPTH ASPHALT SECTION

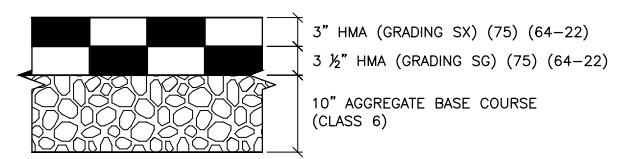

FULL DEPTH ASPHALT SECTION

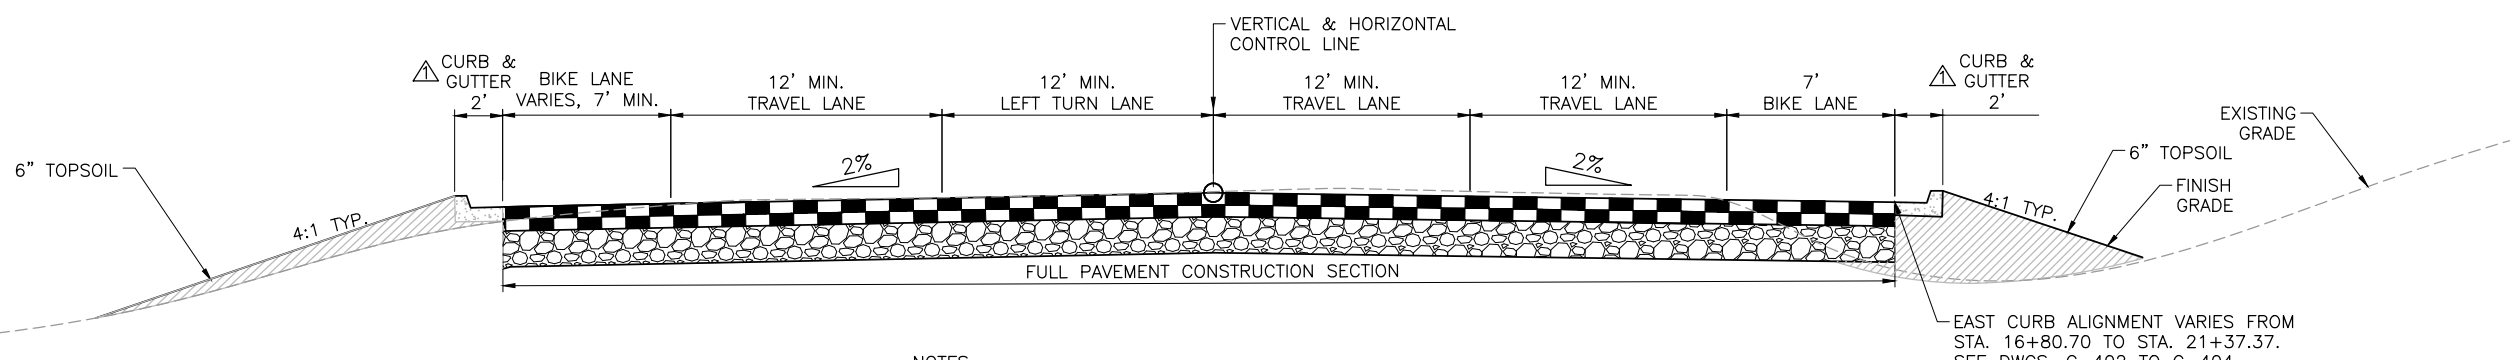

NOTES
 ▲ CURB AND GUTTER PER DETAIL 200-10 ON DRAWING DT-1001.

2 TYPICAL ROADWAY SECTION - STA 21+37.37 TO STA 23+43.78
SCALE: NTS

EAST CURB ALIGNMENT VARIES FROM STA. 16+80.70 TO STA. 21+37.37. SEE DWGS. C-402 TO C-404

Plot Date: 8/17/2022 2:57 PM
 Plot By: Brian Kraft
 File Path: \\JUB.COM\CENTRAL\CLIENTS\CO\BOULDERCOUNTY\PROJECTS\87-18-012-ECLRZLATENWIDENING\DESIGN\CAD\SHEET\87-18-012-C-008.DWG



Print Date: 8/17/2022
 Scale: AS NOTED

JUB
 J-U-B ENGINEERS, INC.
 4745 Boardwalk Drive Building D, Suite 200
 Fort Collins, CO 80525
 Phone: 970.377.3602

Sheet Revisions		
Date:	Comments	Init.



PRELIMINARY

No Revisions:
 Revised:
 Void:

ECLR ZLATEN WIDENING TYPICAL SECTIONS	
Designer: BKLATT	Structure Numbers
Detailer: BMARKHAM	
Sheet Subset: GENERAL	Subset Sheets: 8 of 8

Project No.
RD-901-73
Drawing Number G-008
Sheet Number 8 of 44

FOR SUBMITTAL