
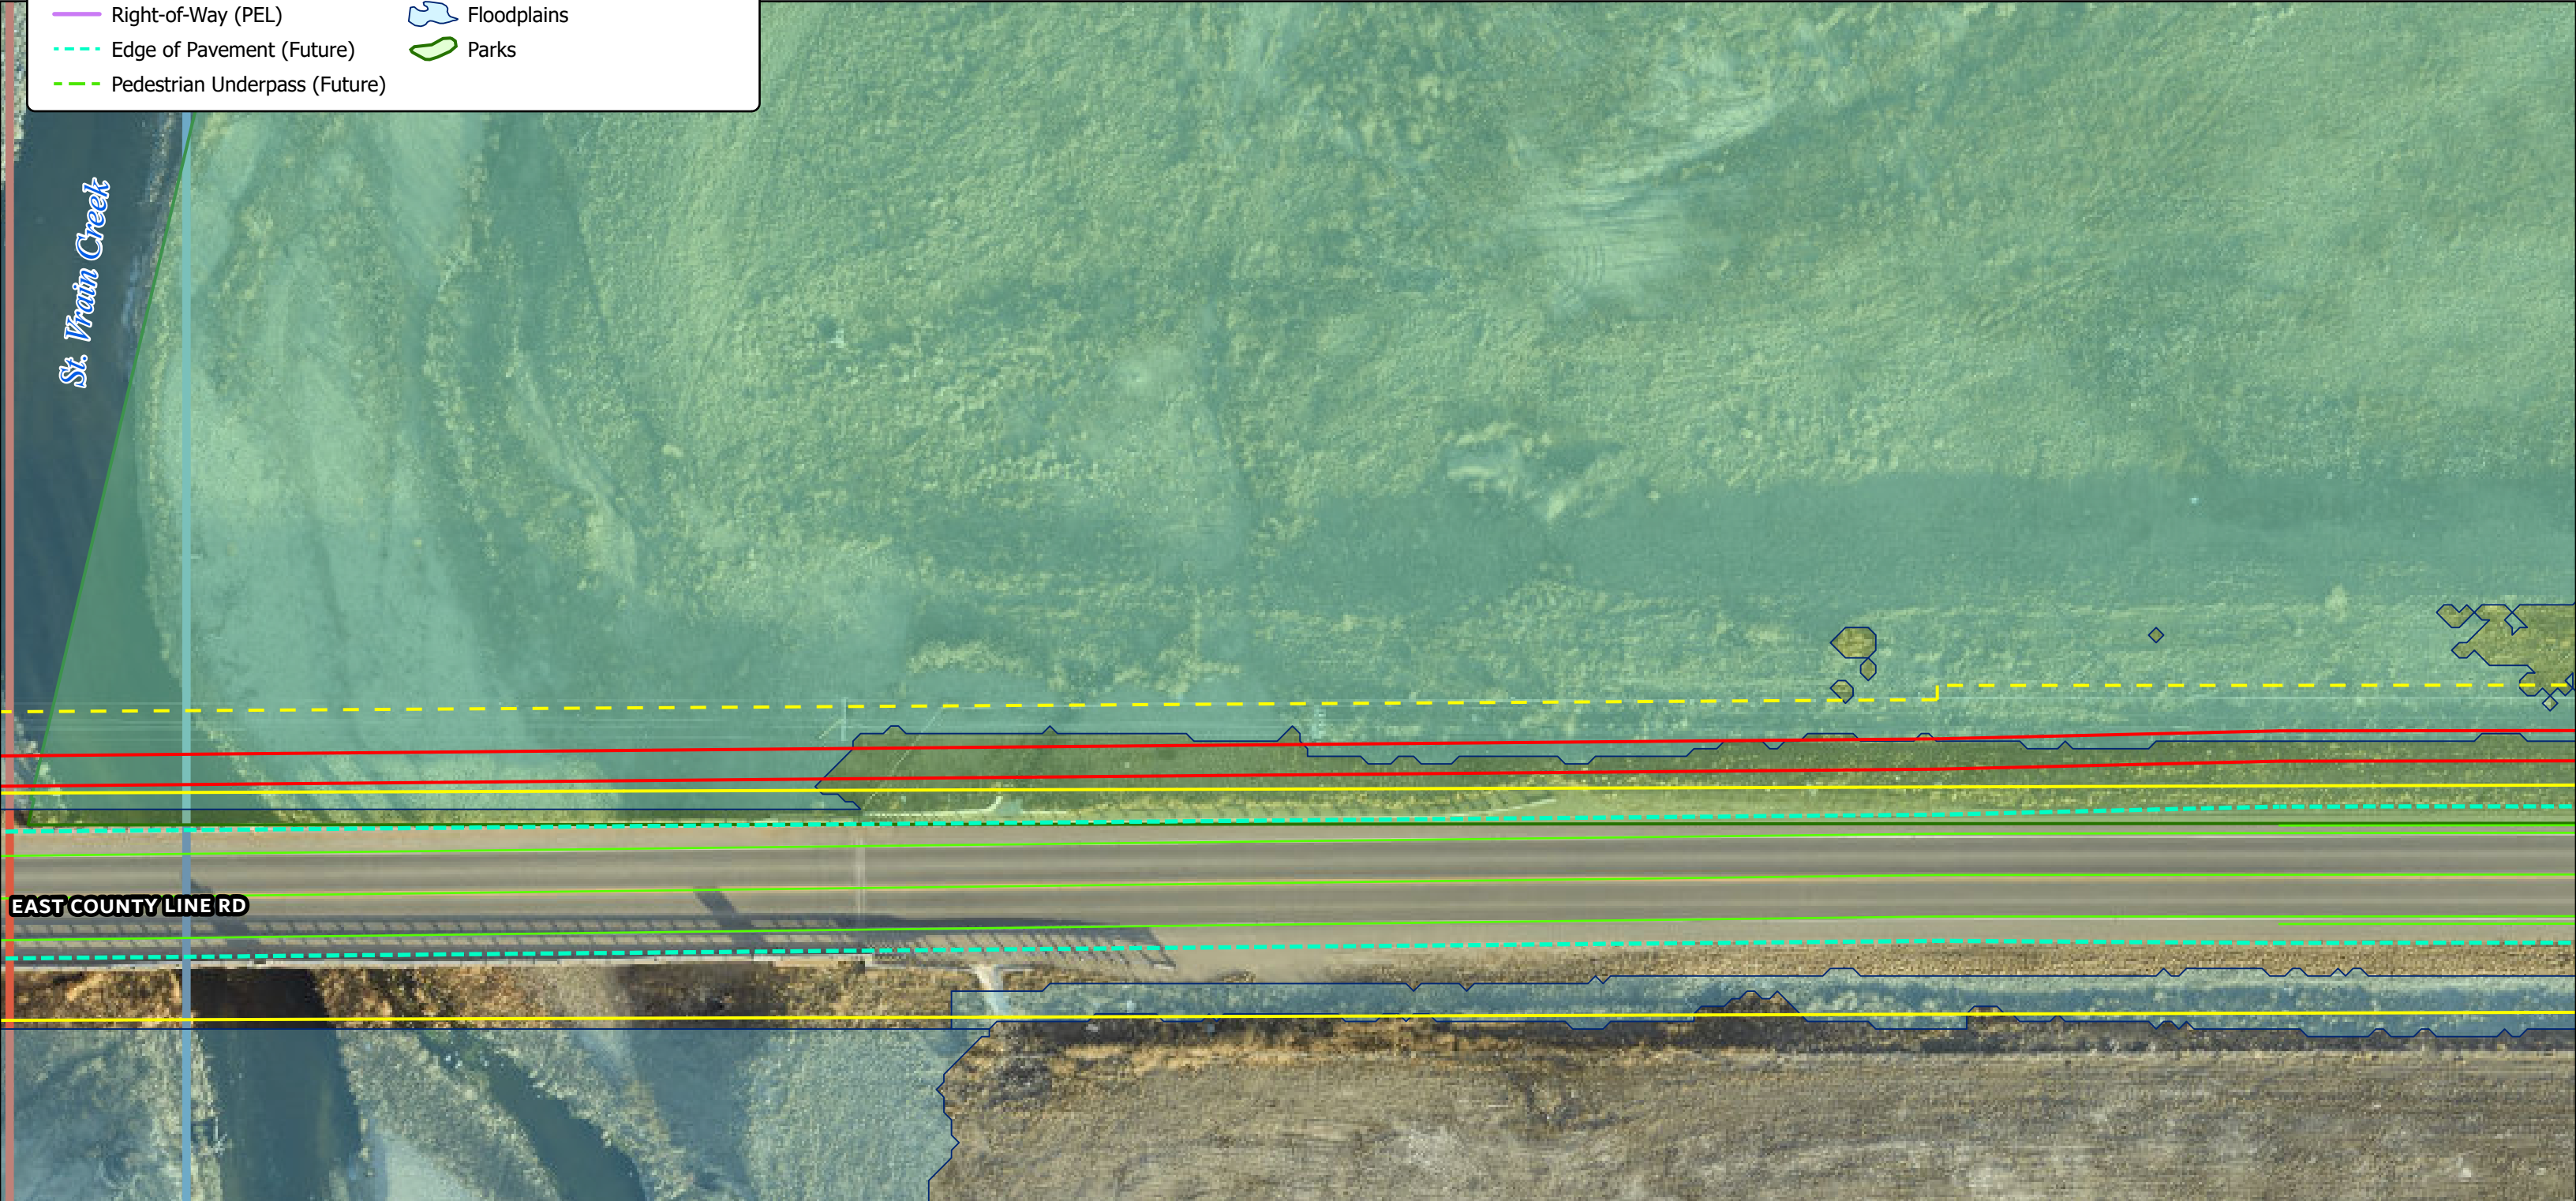


Existing & Proposed ROW Elements

- Striping (Proposed)
- Roundabout Interiors (Future)
- Right-of-Way (Existing)
- Right-of-Way (Future)
- Right-of-Way (PEL)
- Edge of Pavement (Future)
- Pedestrian Underpass (Future)
- Multi-Use Path (Future)
- Drainage (Future)
- Creek Realignment (Proposed)
- Future Bridge
- Floodplains
- Parks

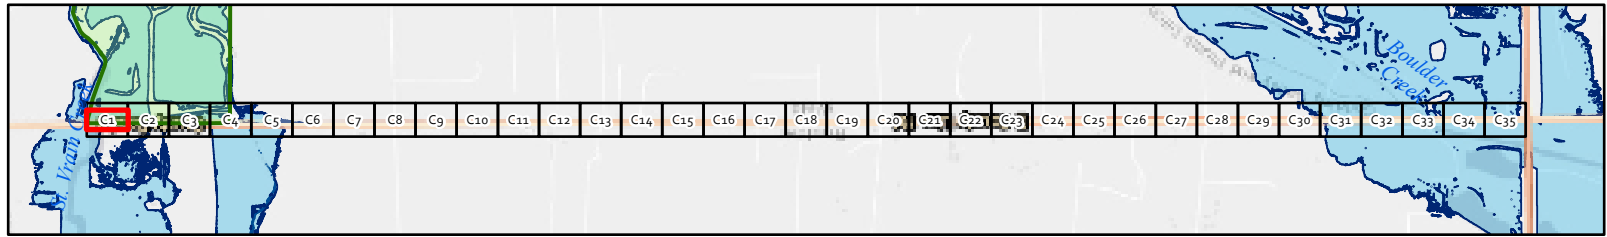

Existing & Proposed ROW Elements

- Striping (Proposed)

Roundabout Interiors (Future)

Right-of-Way (Existing)

Right-of-Way (Future)

Right-of-Way (PEL)

Edge of Pavement (Future)

Pedestrian Underpass (Future)
- Multi-Use Path (Future)



Drainage (Future)

Creek Realignment (Proposed)

Future Bridge

Floodplains

Parks

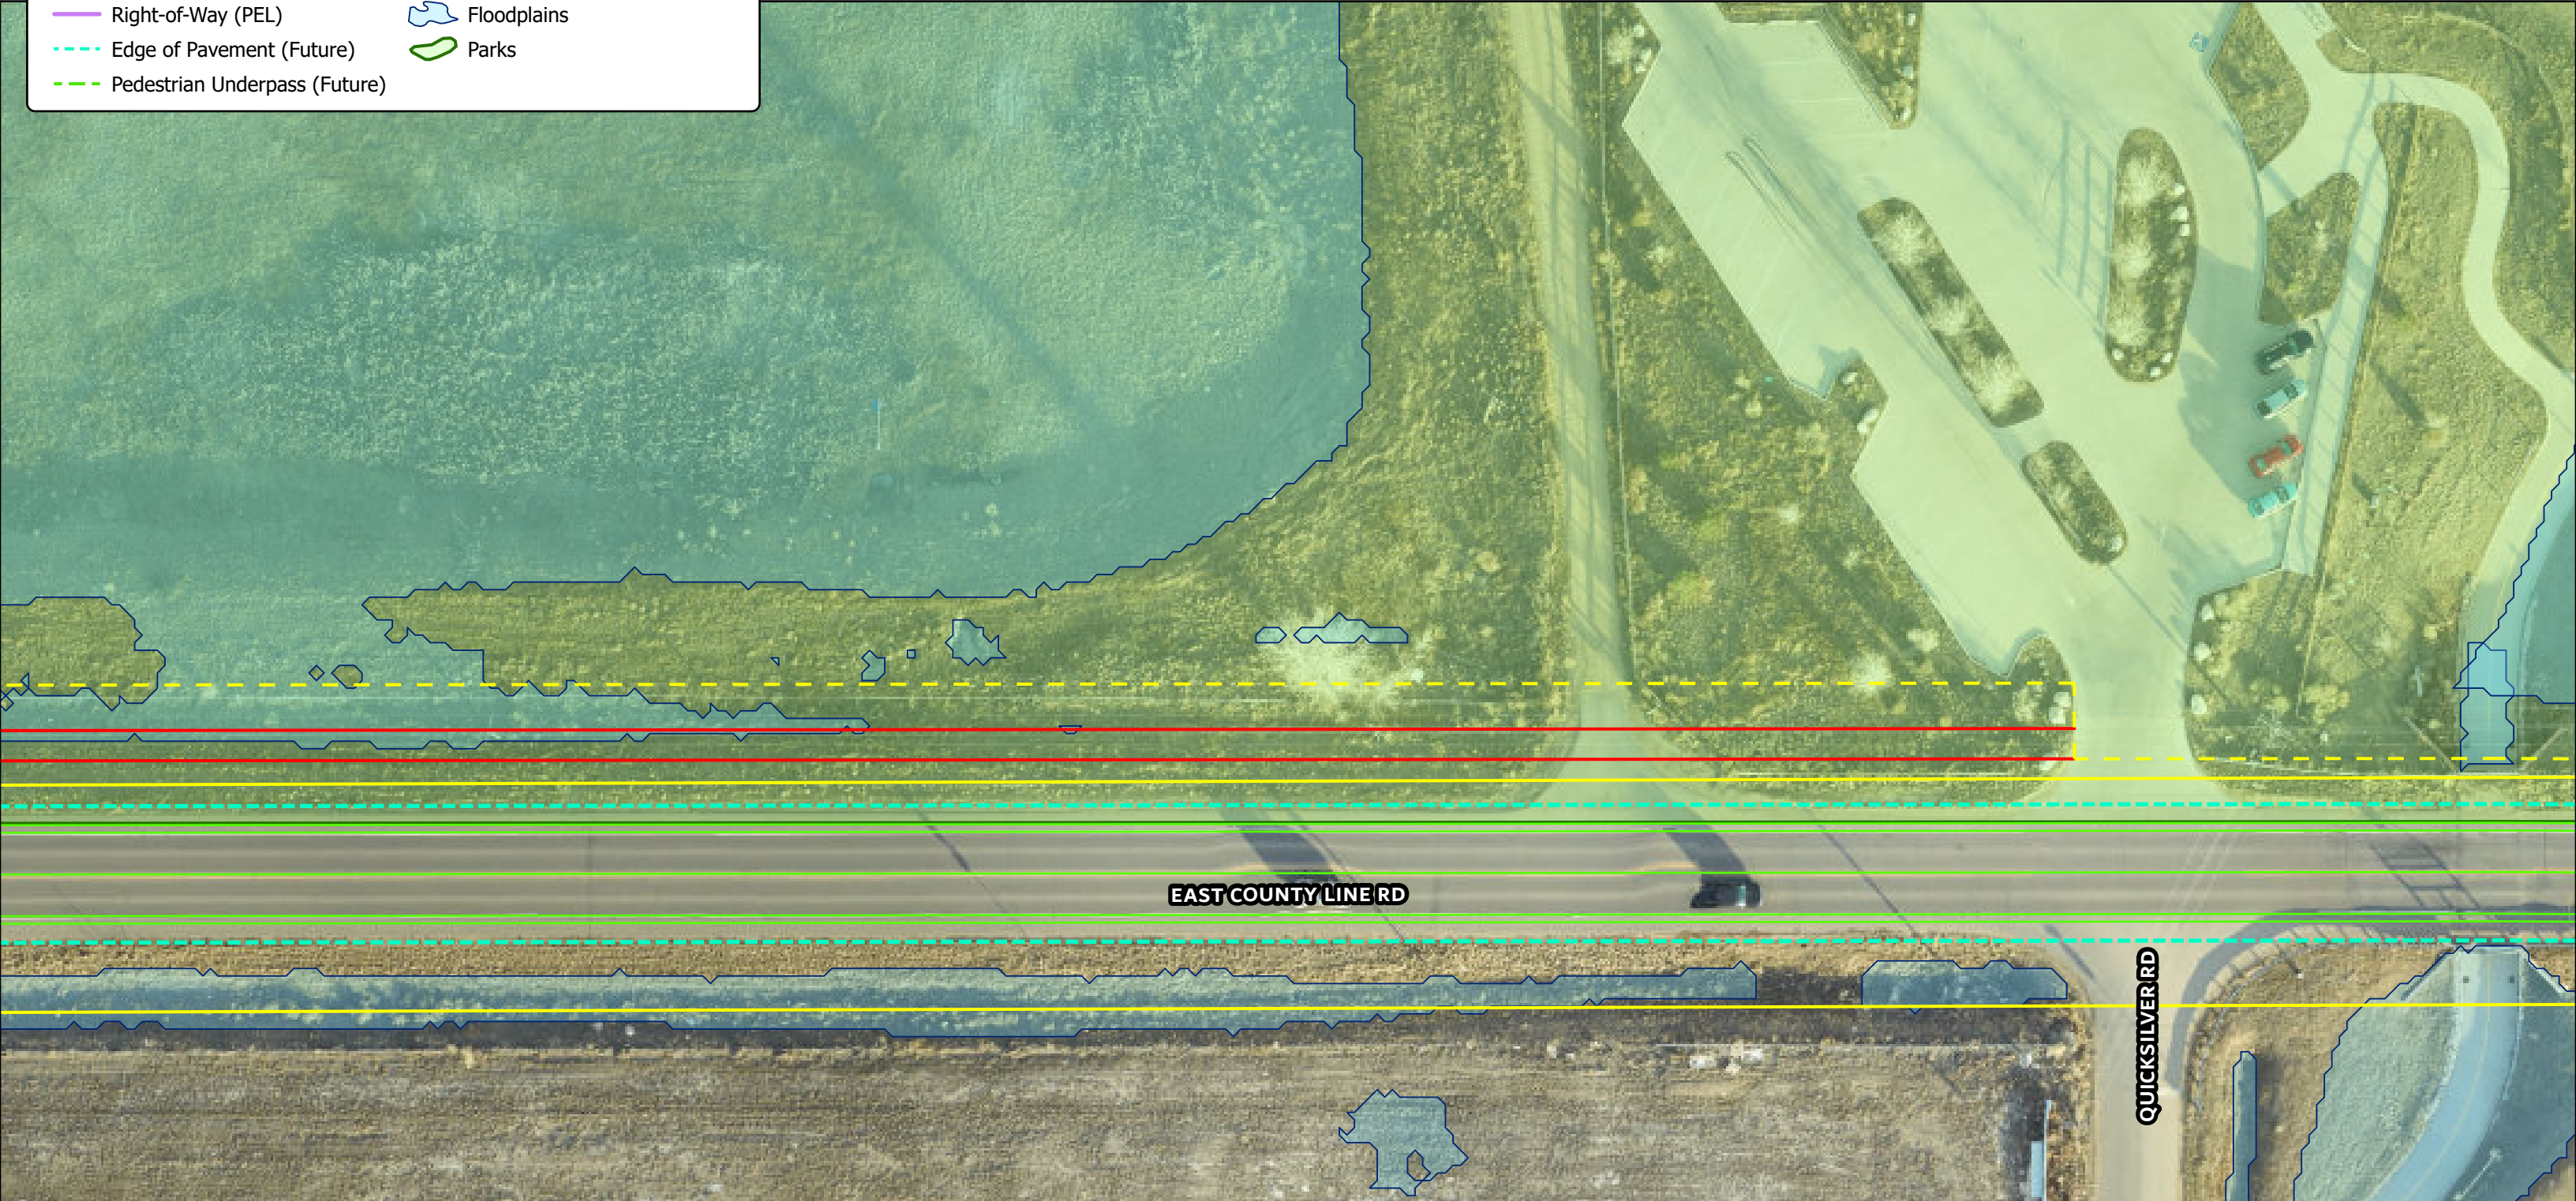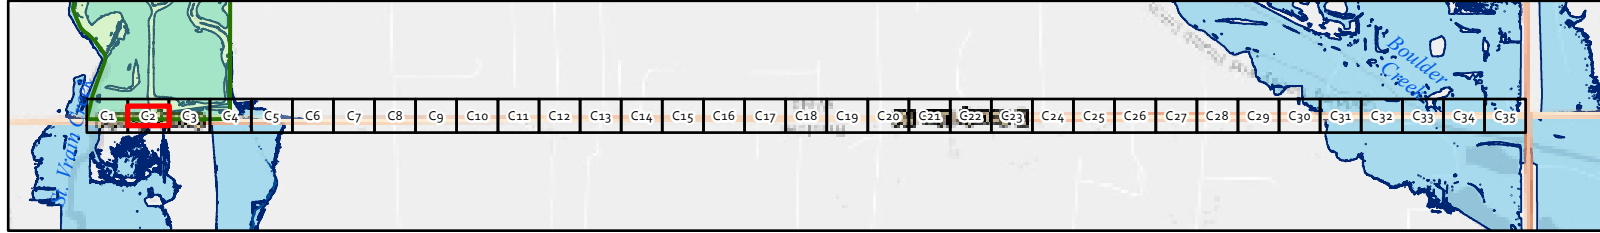

Existing & Proposed ROW Elements

- Striping (Proposed)

Roundabout Interiors (Future)

Right-of-Way (Existing)

Right-of-Way (Future)

Right-of-Way (PEL)

Edge of Pavement (Future)

Pedestrian Underpass (Future)
- Multi-Use Path (Future)



Drainage (Future)

Creek Realignment (Proposed)

Future Bridge



Floodplains

Parks

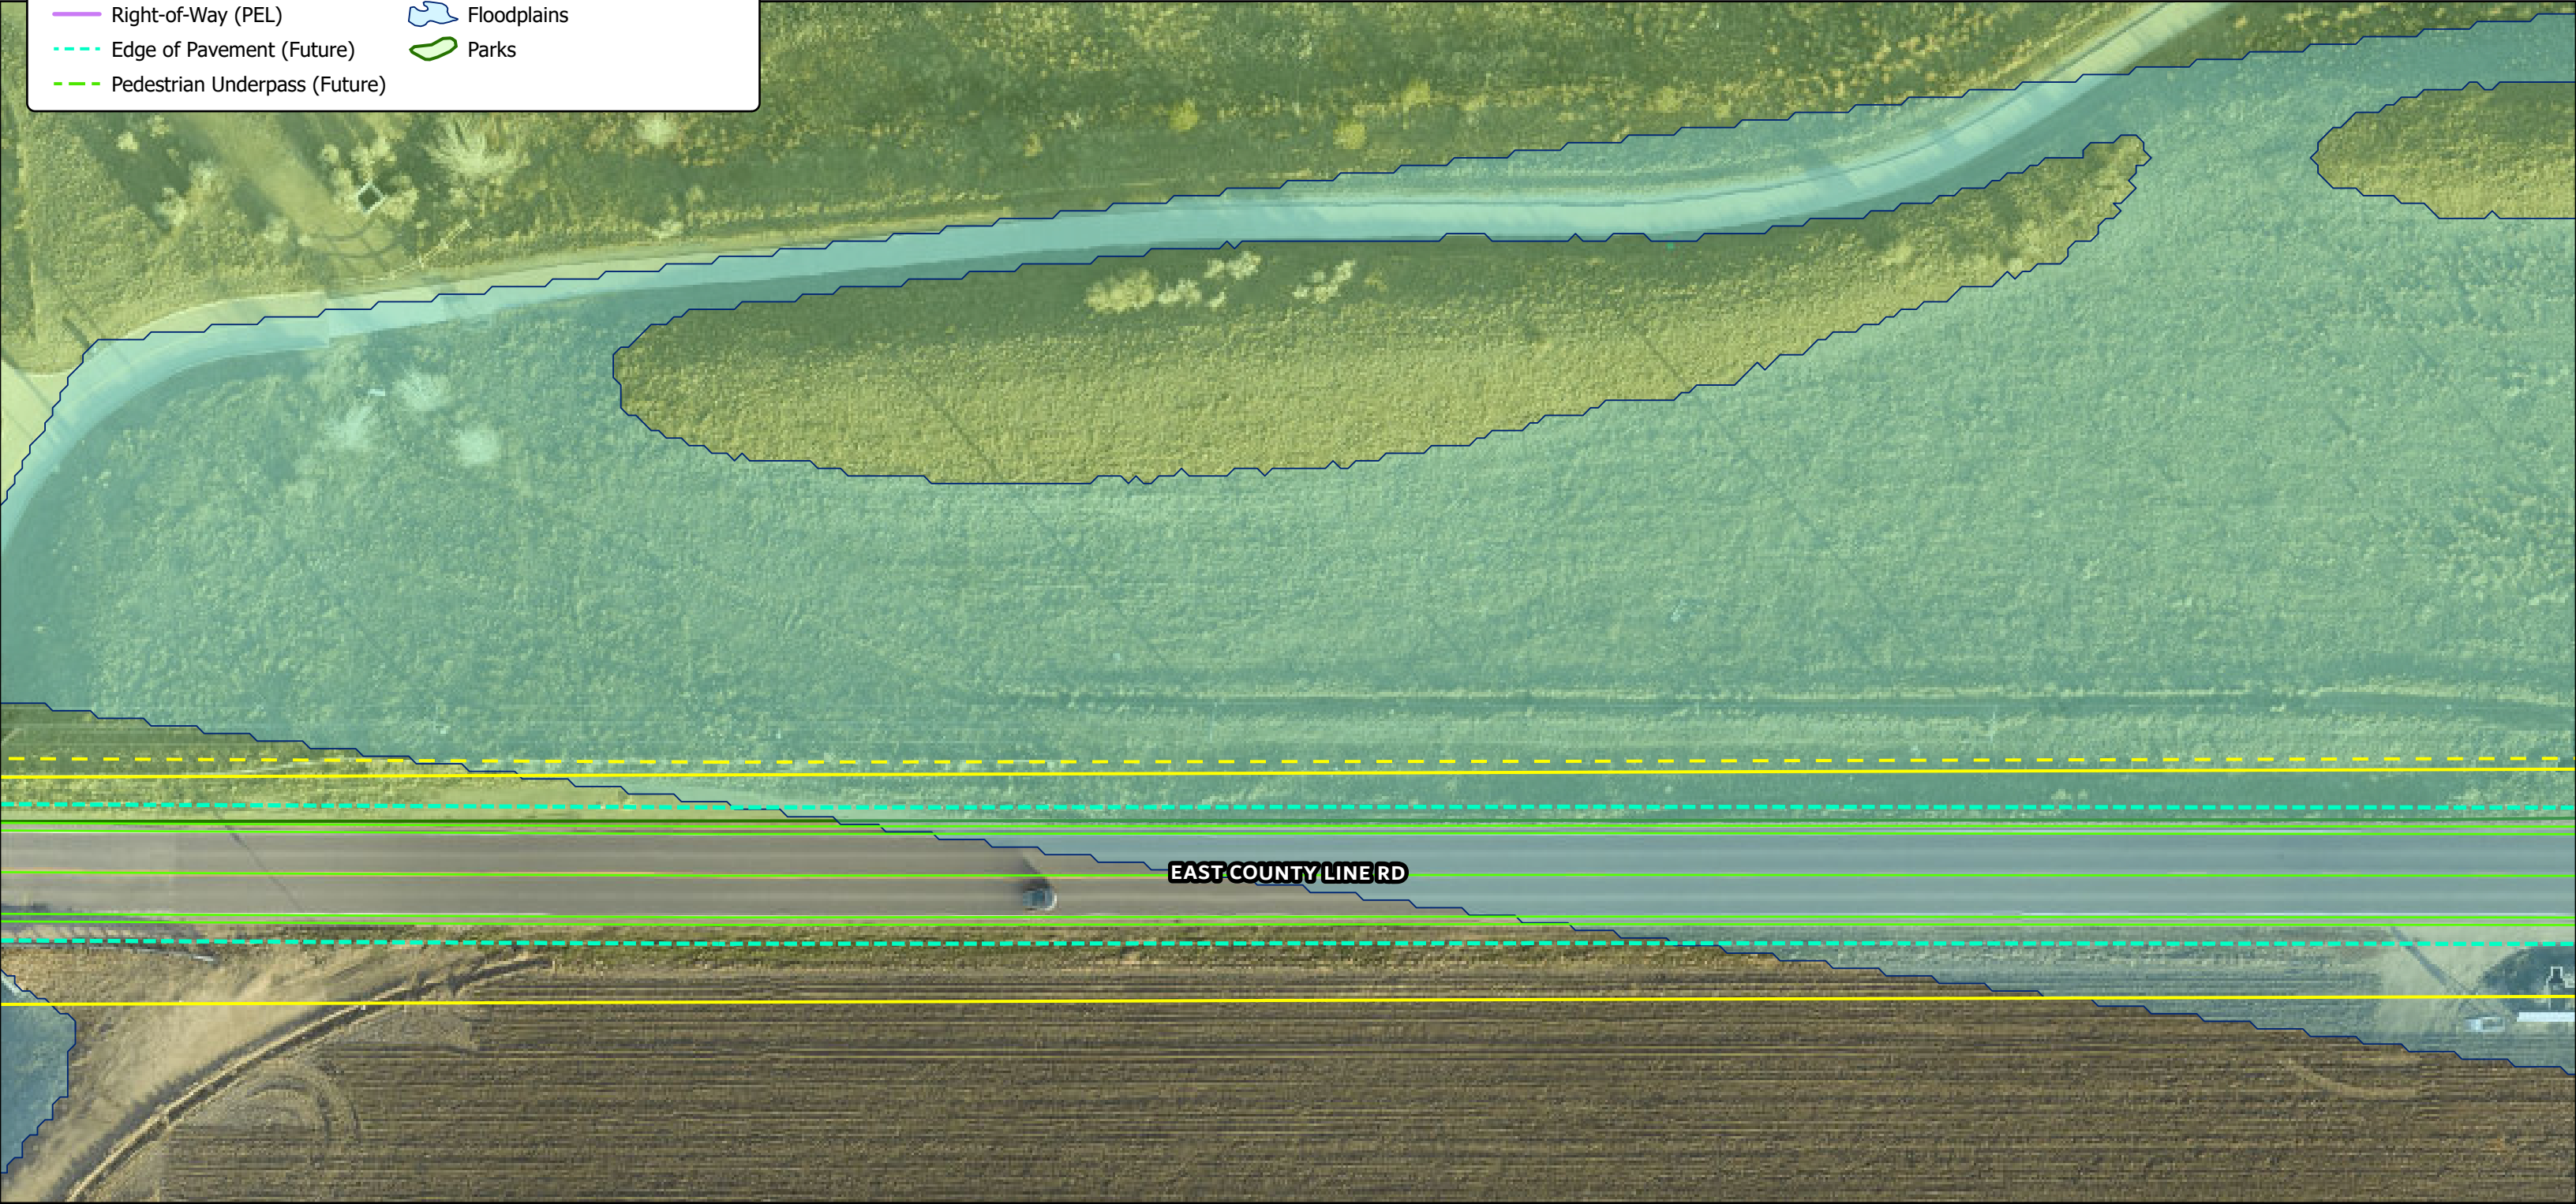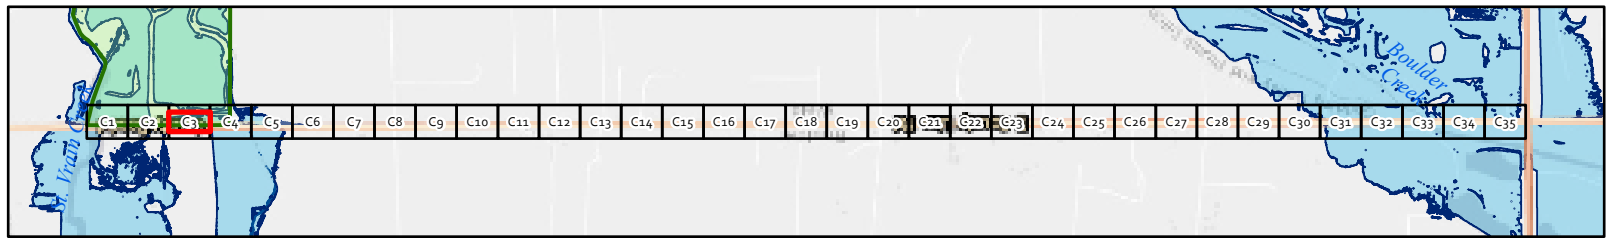



Existing & Proposed ROW Elements

- Striping (Proposed)
- Roundabout Interiors (Future)
- Right-of-Way (Existing)
- Right-of-Way (Future)
- Right-of-Way (PEL)
- Edge of Pavement (Future)
- Pedestrian Underpass (Future)
- Multi-Use Path (Future)
- Drainage (Future)
- Creek Realignment (Proposed)
- Future Bridge
- Floodplains
- Parks

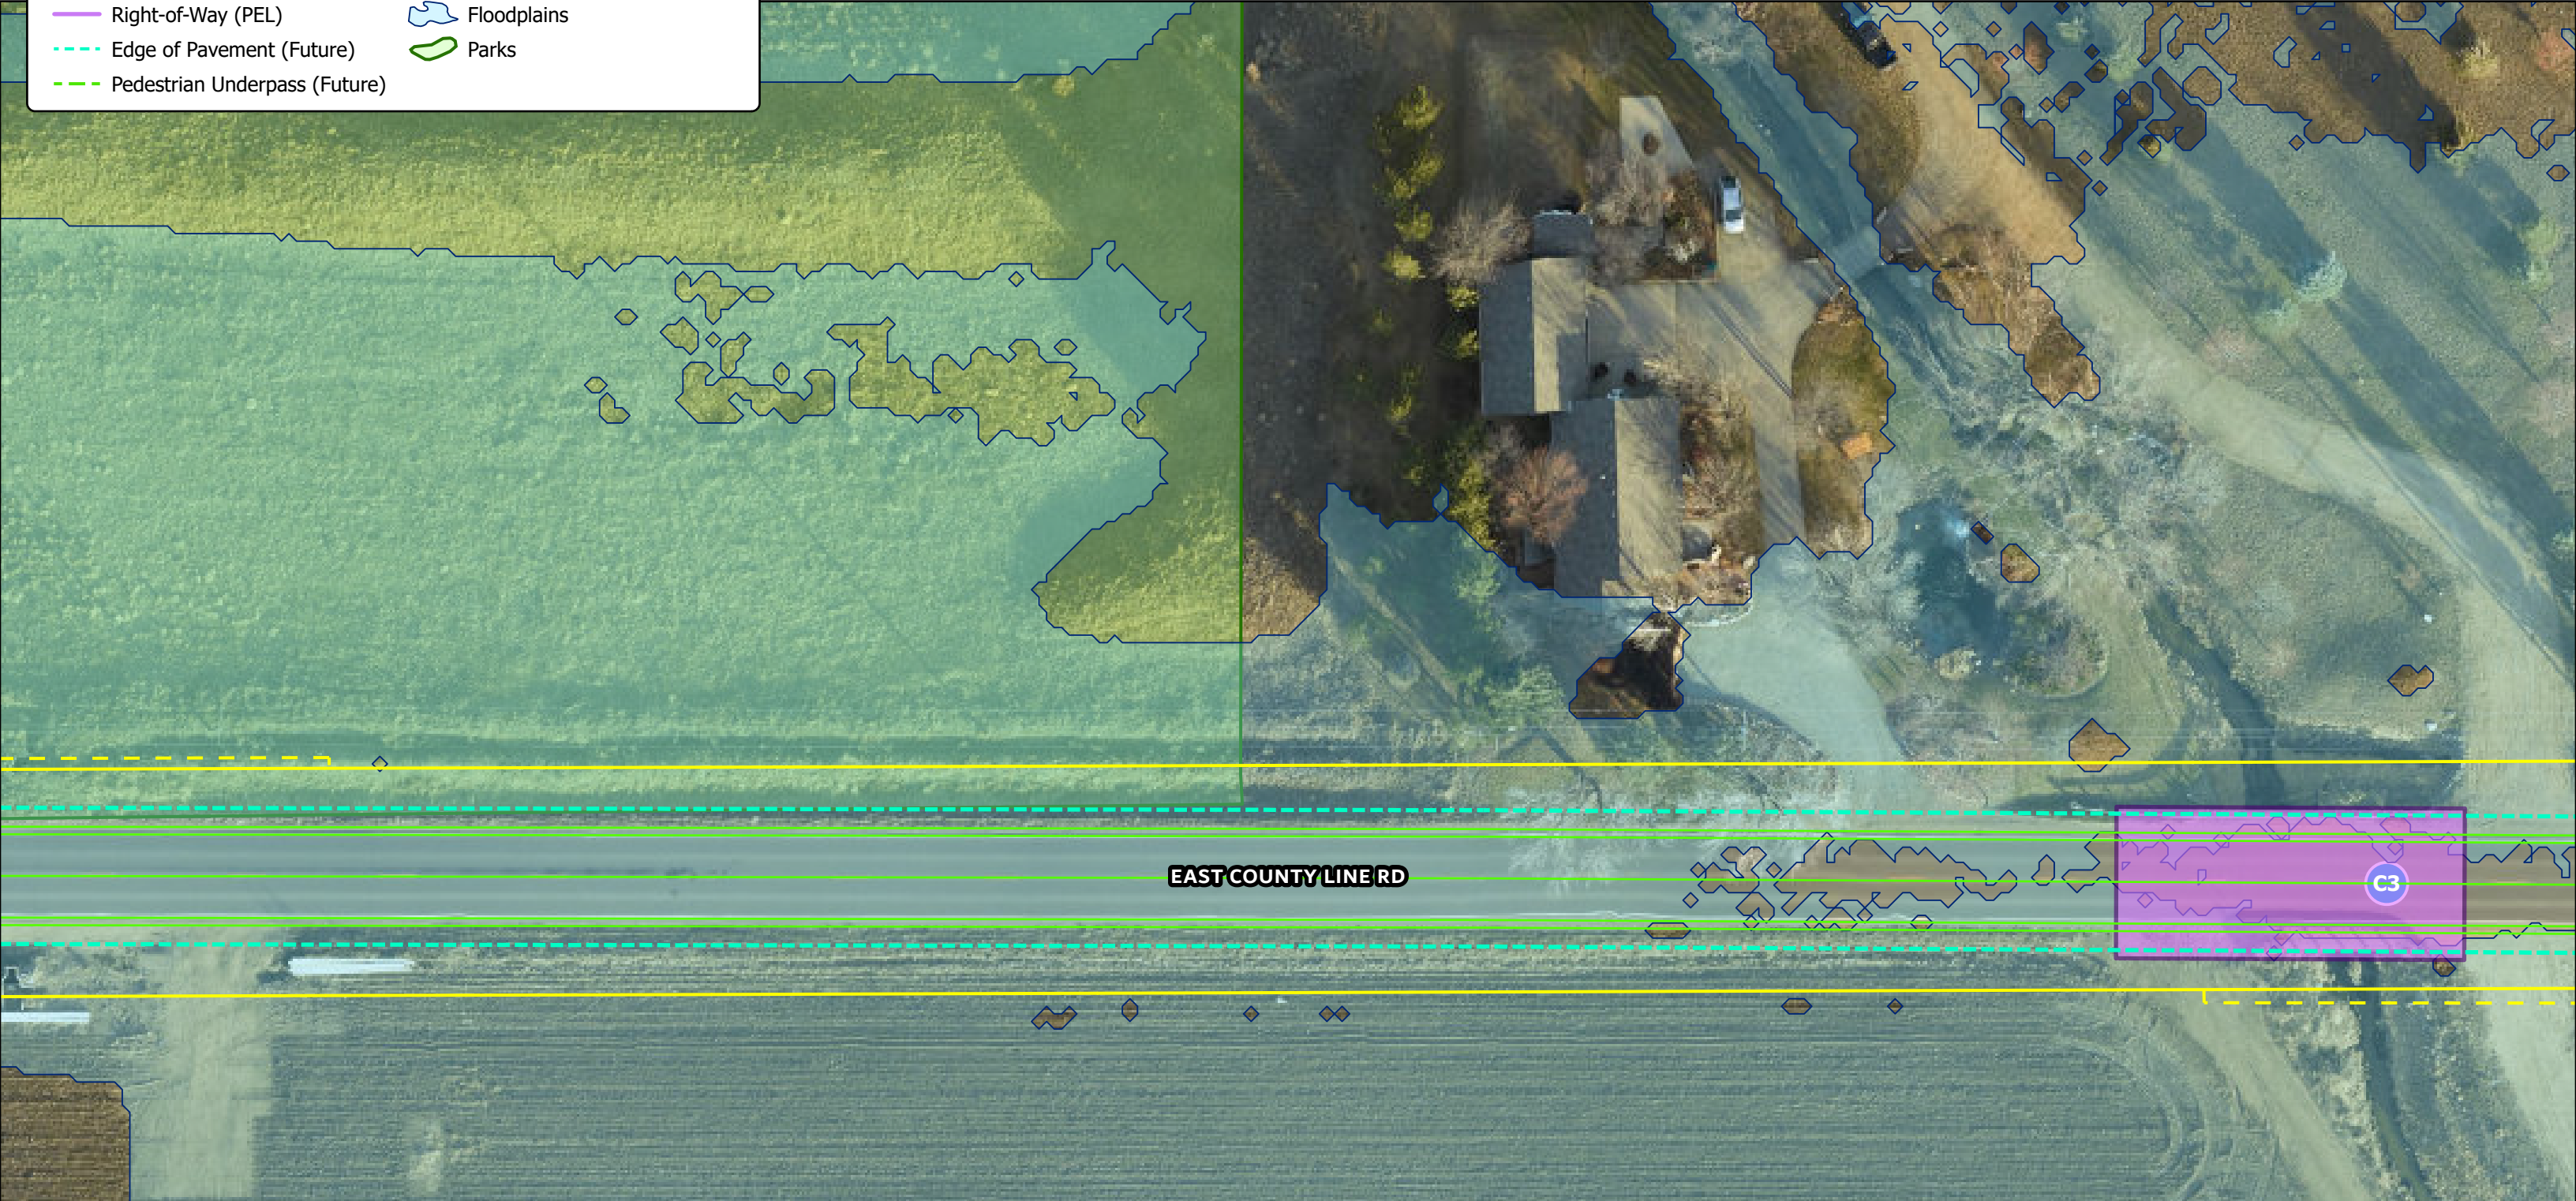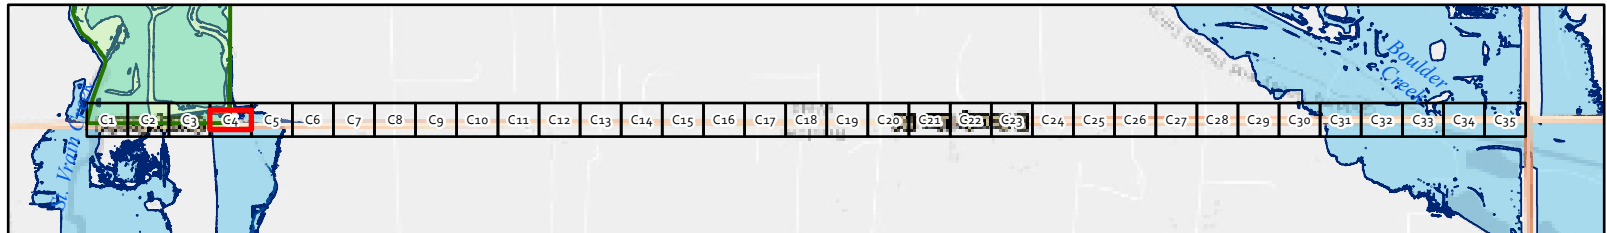

Existing & Proposed ROW Elements

- Striping (Proposed)
- Roundabout Interiors (Future)
- Right-of-Way (Existing)
- Right-of-Way (Future)
- Right-of-Way (PEL)
- Edge of Pavement (Future)
- Pedestrian Underpass (Future)
- Multi-Use Path (Future)
- Drainage (Future)
- Creek Realignment (Proposed)
- Future Bridge
- Floodplains
- Parks

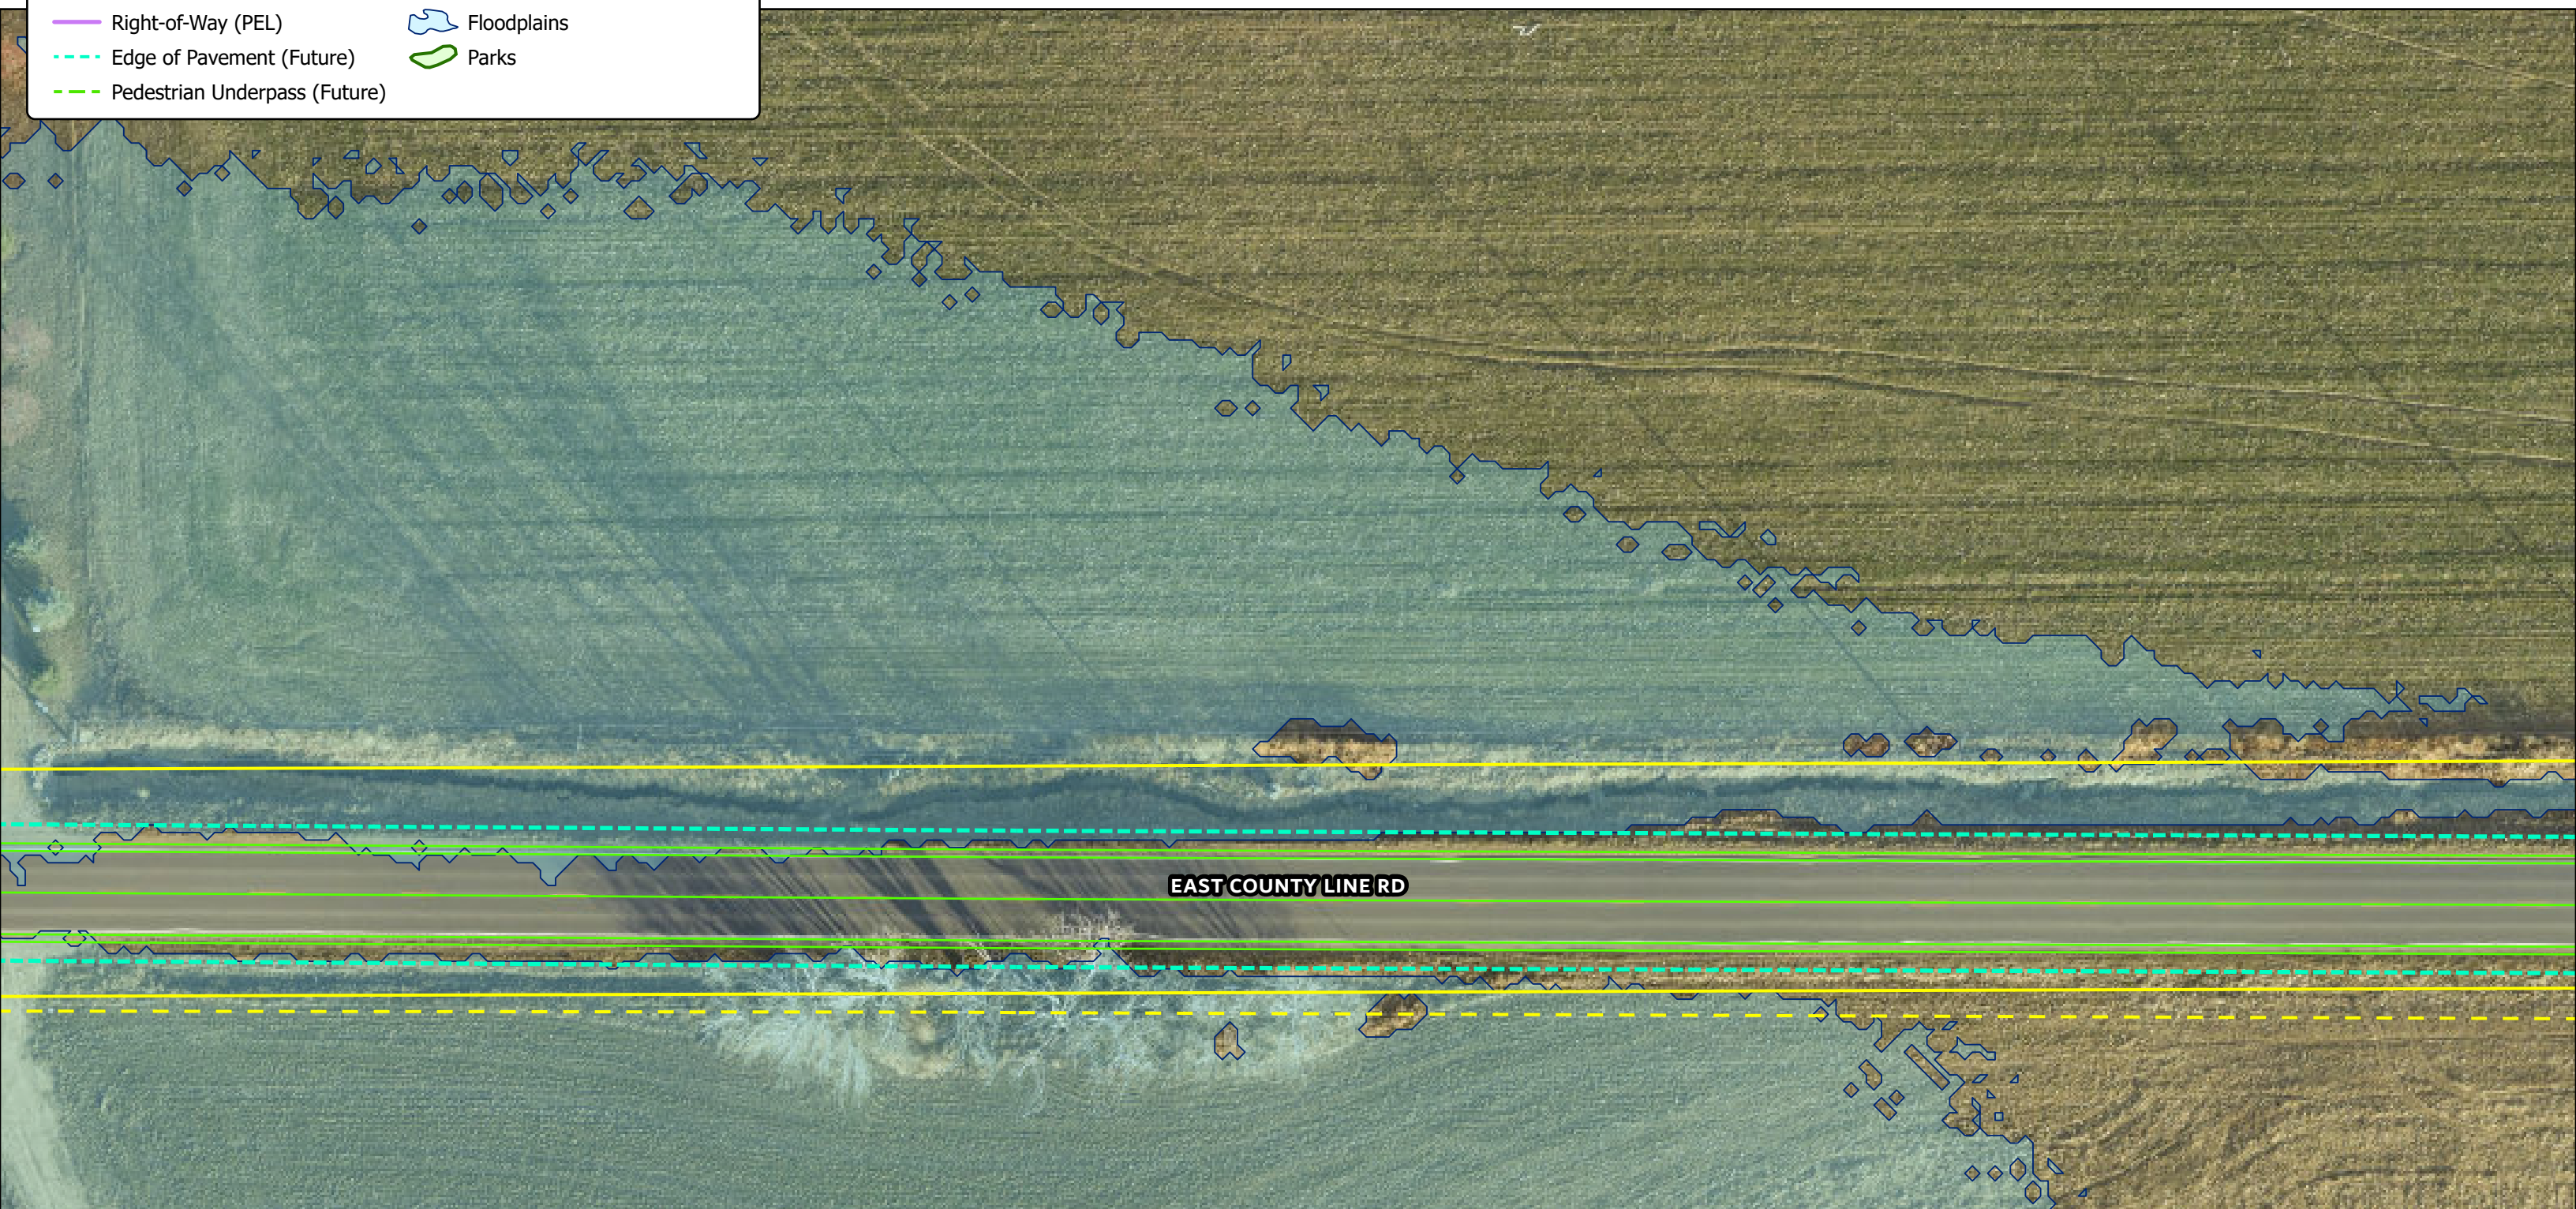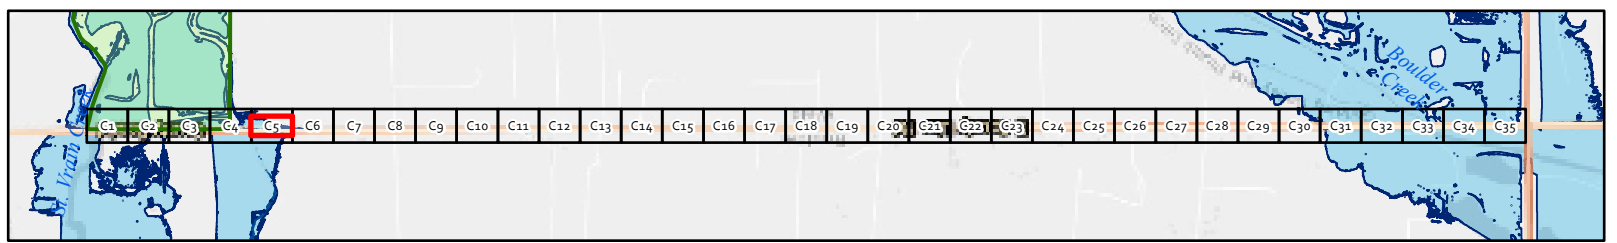

Existing & Proposed ROW Elements

- Striping (Proposed)

Roundabout Interiors (Future)

Right-of-Way (Existing)

Right-of-Way (Future)

Right-of-Way (PEL)

Edge of Pavement (Future)

Pedestrian Underpass (Future)
- Multi-Use Path (Future)


Drainage (Future)

Creek Realignment (Proposed)

Future Bridge

Floodplains

Parks

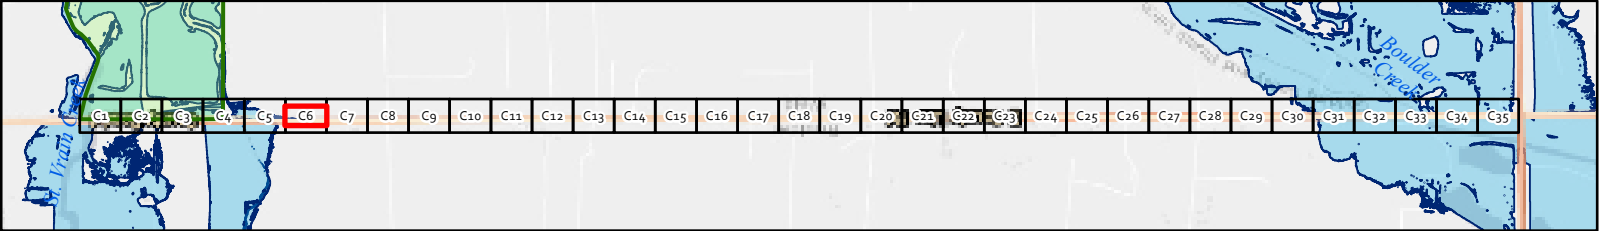

Existing & Proposed ROW Elements

- Striping (Proposed)

Roundabout Interiors (Future)

Right-of-Way (Existing)

Right-of-Way (Future)

Right-of-Way (PEL)

Edge of Pavement (Future)

Pedestrian Underpass (Future)
- Multi-Use Path (Future)


Drainage (Future)

Creek Realignment (Proposed)

Future Bridge



Floodplains

Parks

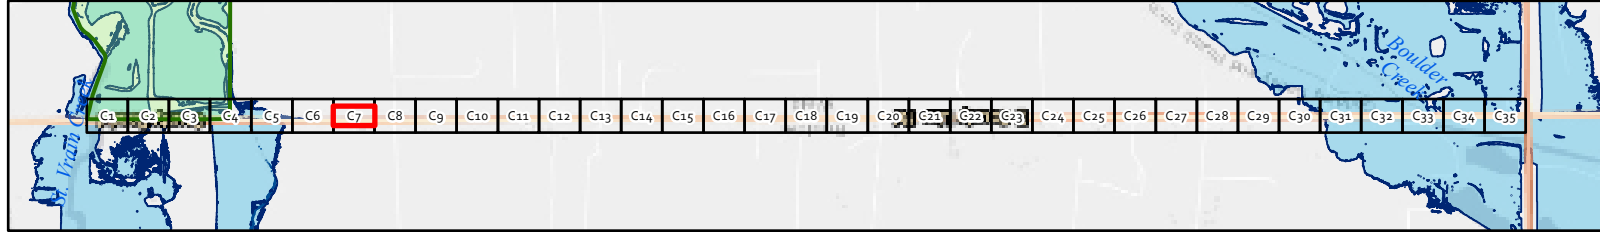


Existing & Proposed ROW Elements

- Striping (Proposed)
- Roundabout Interiors (Future)
- Right-of-Way (Existing)
- Right-of-Way (Future)
- Right-of-Way (PEL)
- Edge of Pavement (Future)
- Pedestrian Underpass (Future)
- Multi-Use Path (Future)
- Drainage (Future)
- Creek Realignment (Proposed)
- Future Bridge
- Floodplains
- Parks

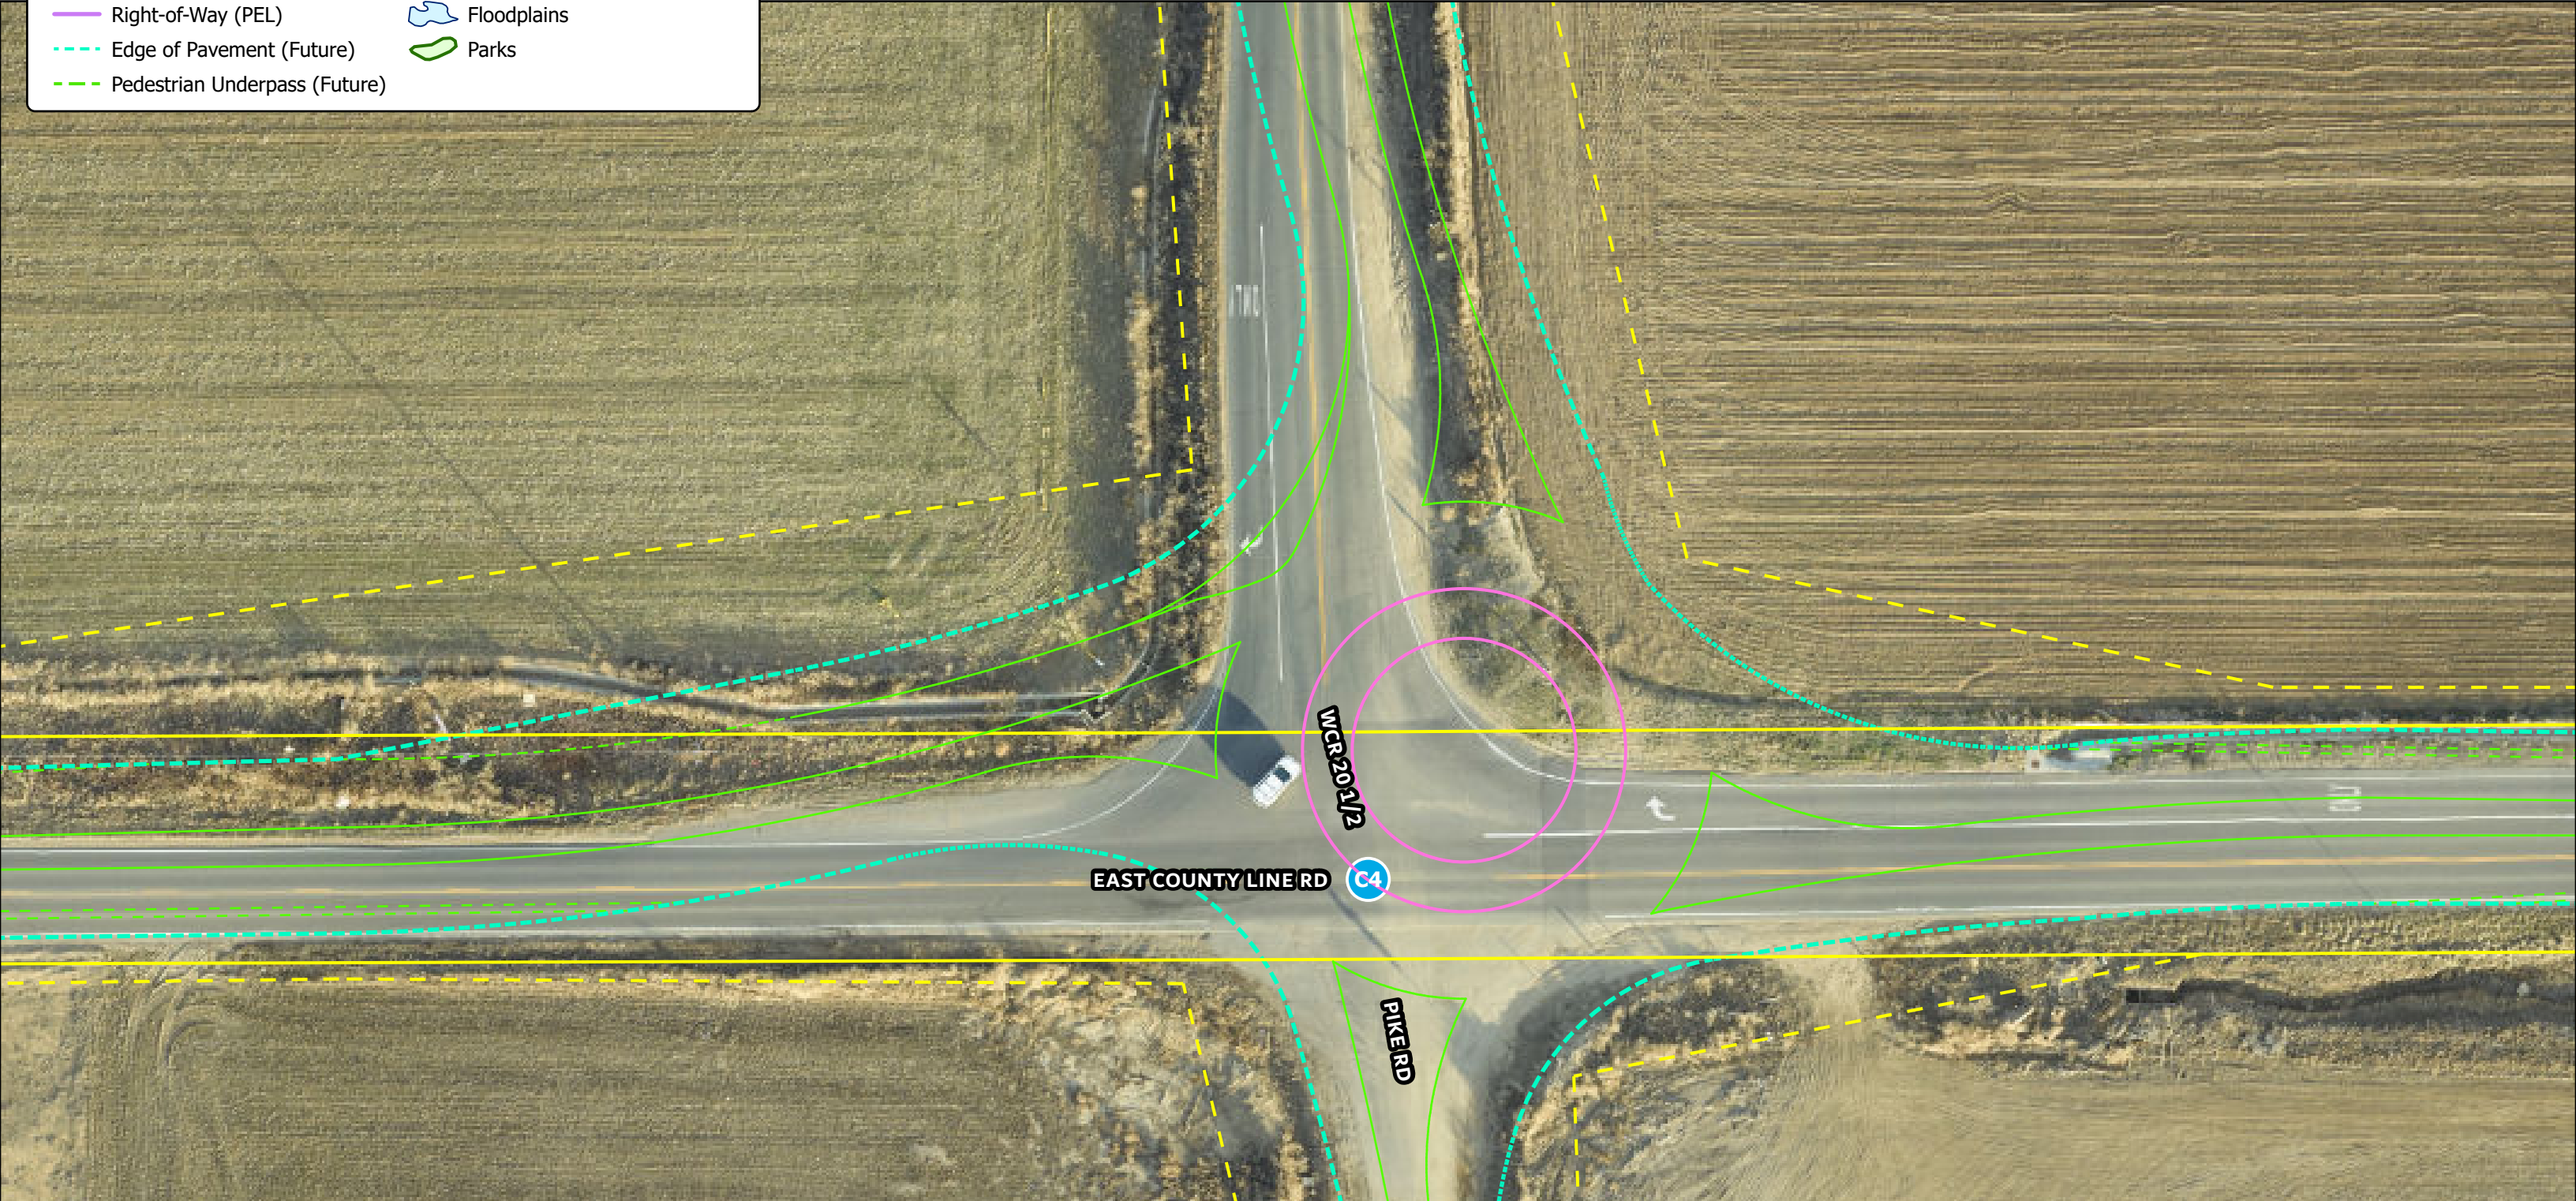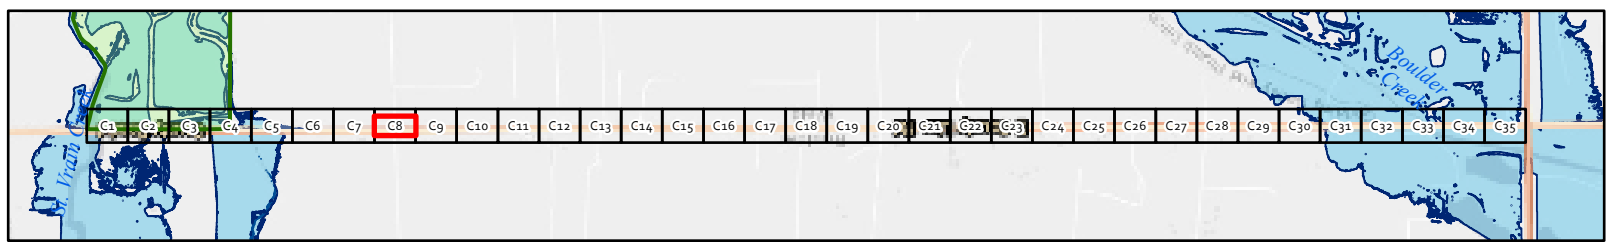


Existing & Proposed ROW Elements

- Striping (Proposed)
- Roundabout Interiors (Future)
- Right-of-Way (Existing)
- Right-of-Way (Future)
- Right-of-Way (PEL)
- Edge of Pavement (Future)
- Pedestrian Underpass (Future)
- Multi-Use Path (Future)
- Drainage (Future)
- Creek Realignment (Proposed)
- Future Bridge
- Floodplains
- Parks

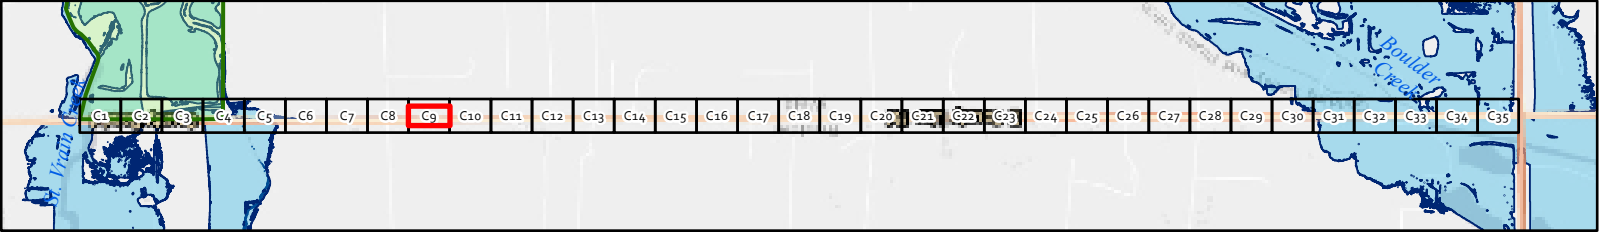


Existing & Proposed ROW Elements

- Striping (Proposed)
- Roundabout Interiors (Future)
- Right-of-Way (Existing)
- Right-of-Way (Future)
- Right-of-Way (PEL)
- Edge of Pavement (Future)
- Pedestrian Underpass (Future)
- Multi-Use Path (Future)
- Drainage (Future)
- Creek Realignment (Proposed)
- Future Bridge
- Floodplains
- Parks

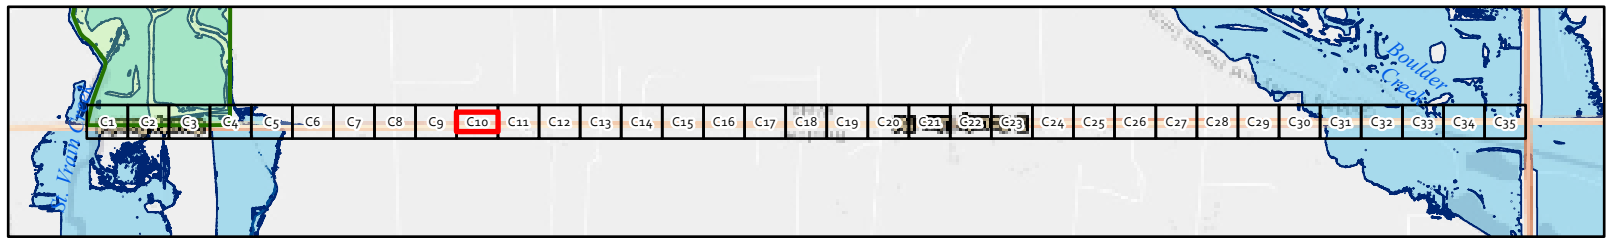


OTHER J-U-B COMPANIES

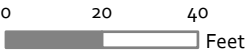

Existing & Proposed ROW Elements

- Striping (Proposed)
- Roundabout Interiors (Future)
- Right-of-Way (Existing)
- Right-of-Way (Future)
- Right-of-Way (PEL)
- Edge of Pavement (Future)
- Pedestrian Underpass (Future)
- Multi-Use Path (Future)
- Drainage (Future)
- Creek Realignment (Proposed)
- Future Bridge
- Floodplains
- Parks

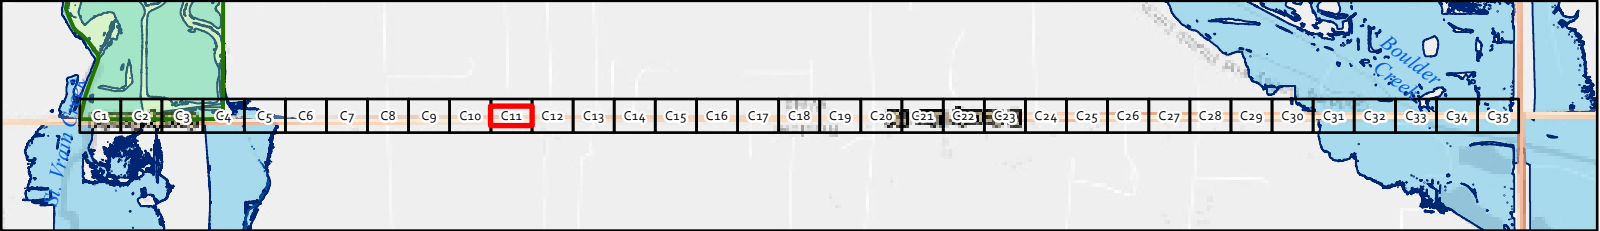

Existing & Proposed ROW Elements

- Striping (Proposed)

Roundabout Interiors (Future)

Right-of-Way (Existing)

Right-of-Way (Future)

Right-of-Way (PEL)

Edge of Pavement (Future)

Pedestrian Underpass (Future)
- Multi-Use Path (Future)


Drainage (Future)

Creek Realignment (Proposed)

Future Bridge



Floodplains

Parks

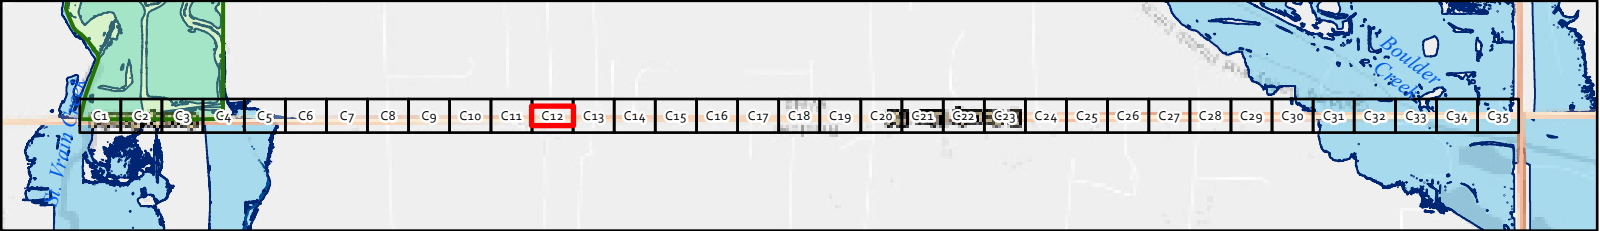

Existing & Proposed ROW Elements

- Striping (Proposed)
- Roundabout Interiors (Future)
- Right-of-Way (Existing)
- Right-of-Way (Future)
- Right-of-Way (PEL)
- Edge of Pavement (Future)
- Pedestrian Underpass (Future)
- Multi-Use Path (Future)
- Drainage (Future)
- Creek Realignment (Proposed)
- Future Bridge
- Floodplains
- Parks

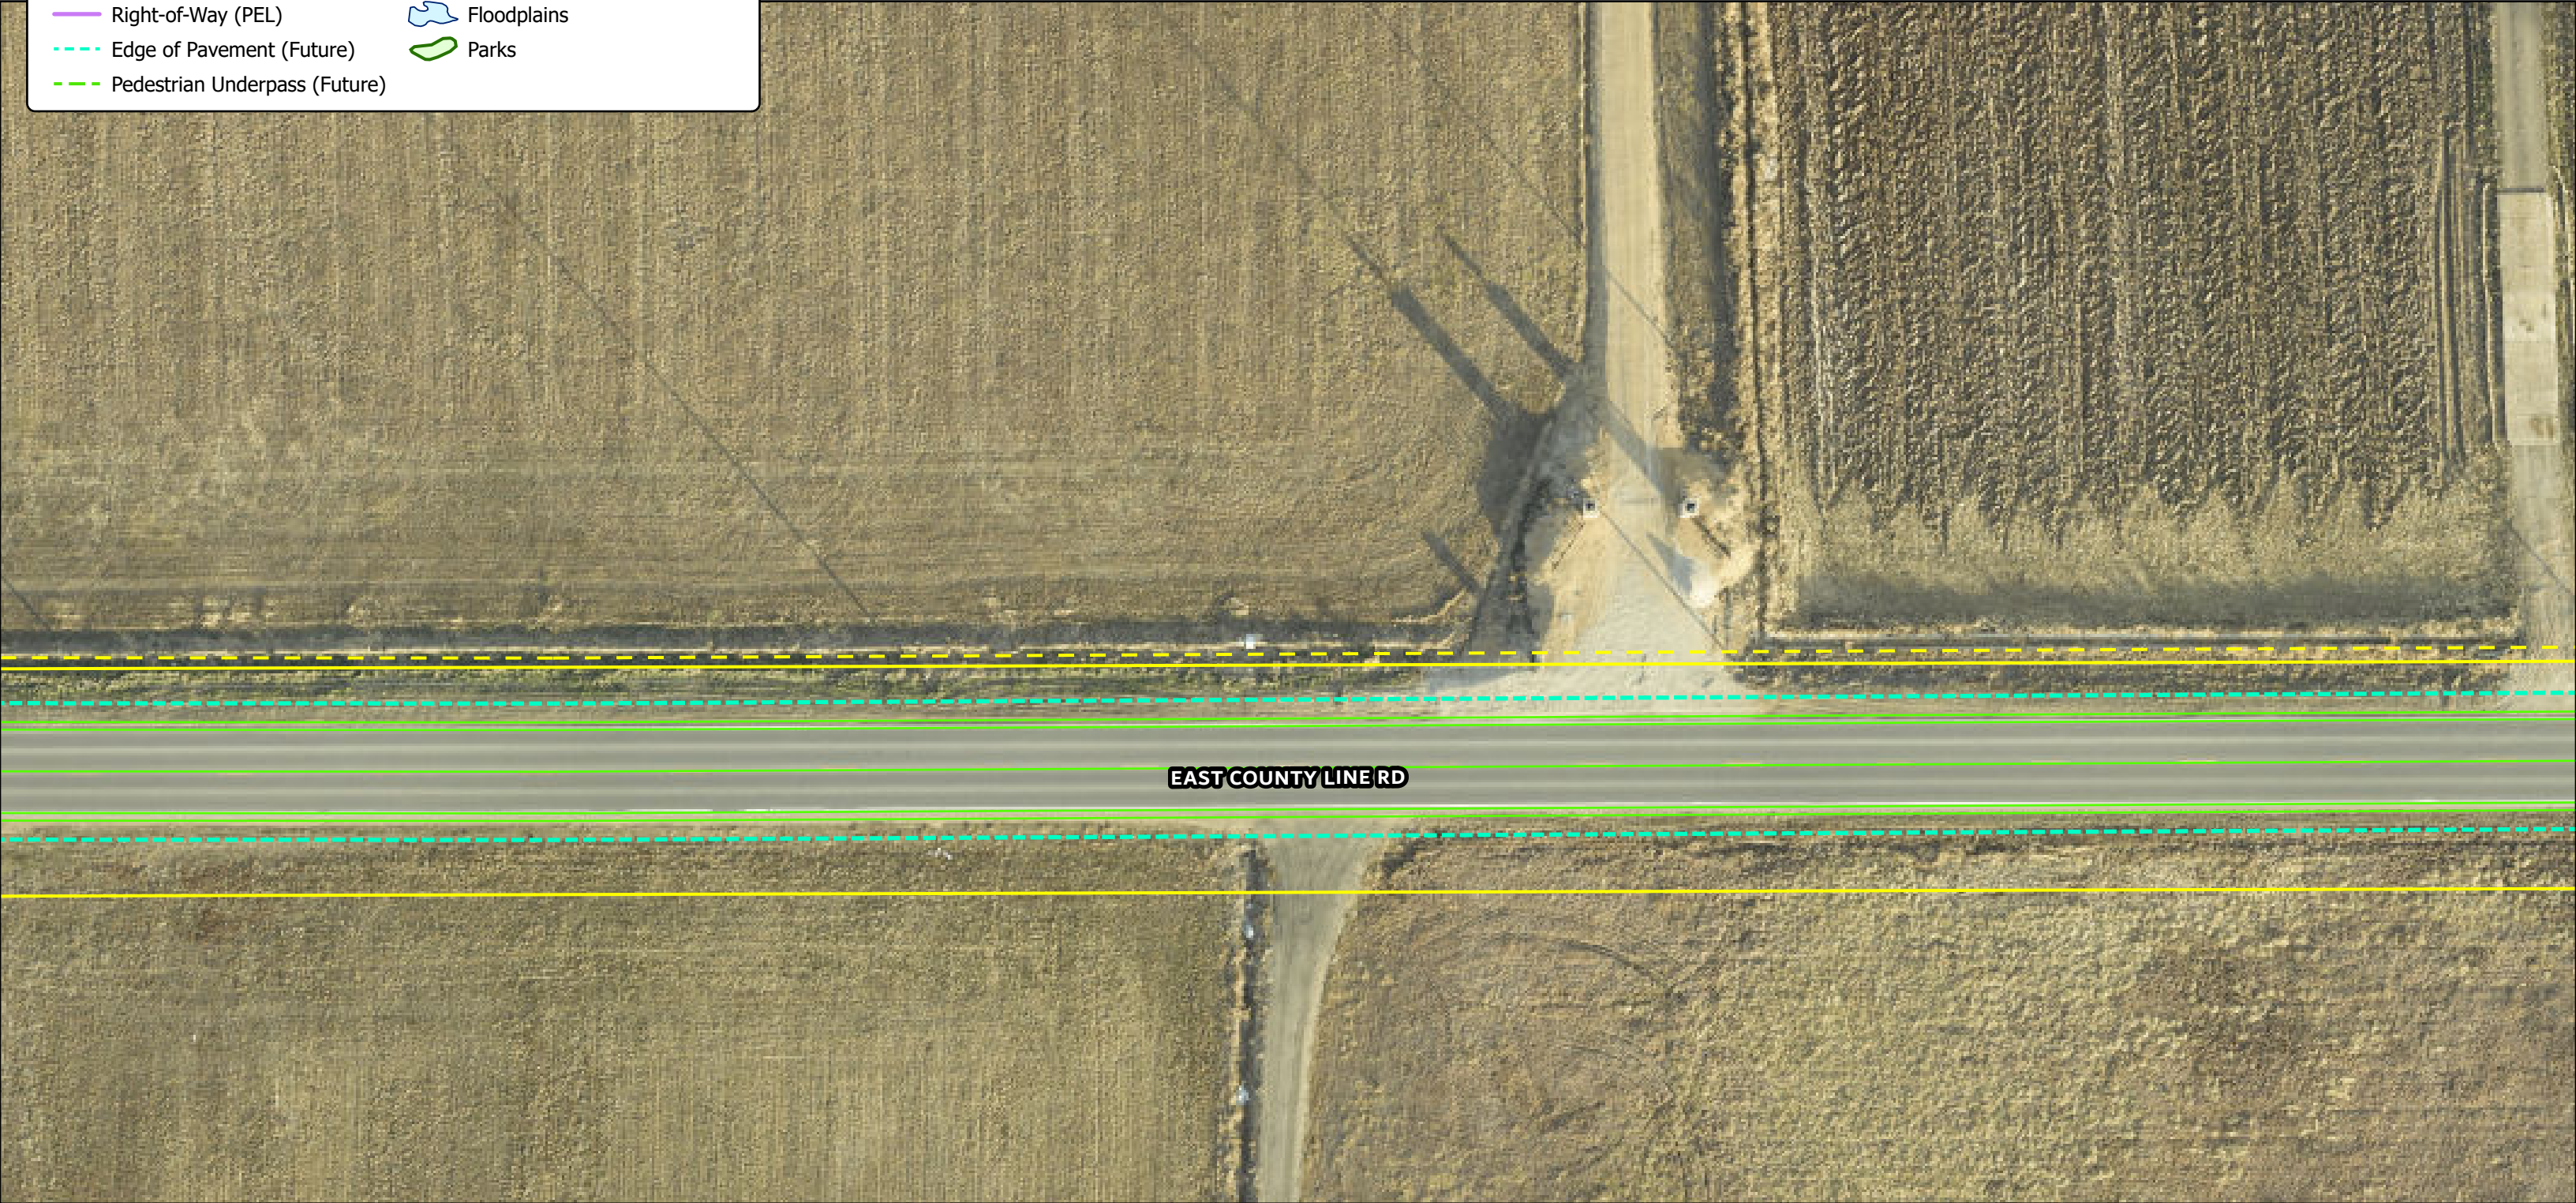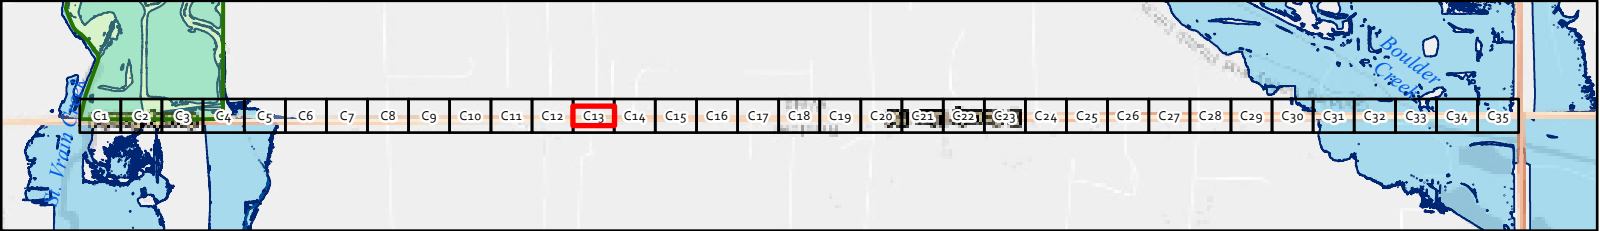

Existing & Proposed ROW Elements

- Striping (Proposed)

Roundabout Interiors (Future)

Right-of-Way (Existing)

Right-of-Way (Future)

Right-of-Way (PEL)

Edge of Pavement (Future)

Pedestrian Underpass (Future)
- Multi-Use Path (Future)


Drainage (Future)

Creek Realignment (Proposed)


Future Bridge

Floodplains

Parks

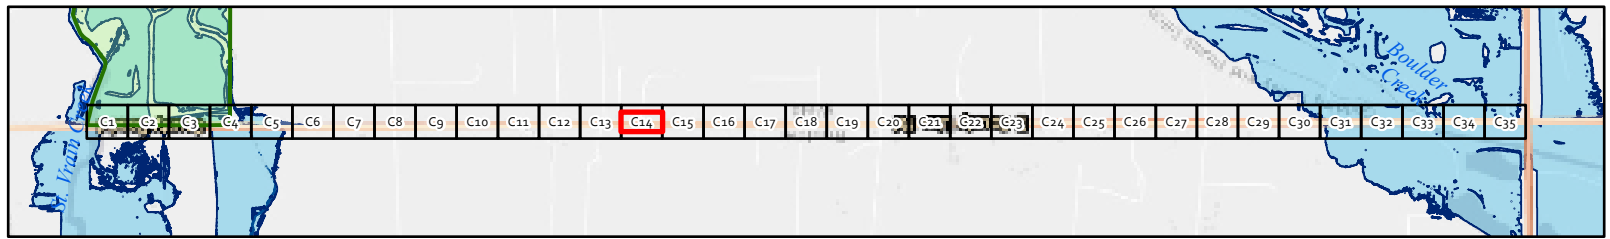

OTHER J-U-B COMPANIES

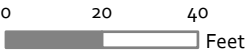

Existing & Proposed ROW Elements

- Striping (Proposed)

Roundabout Interiors (Future)

Right-of-Way (Existing)

Right-of-Way (Future)

Right-of-Way (PEL)

Edge of Pavement (Future)

Pedestrian Underpass (Future)
- Multi-Use Path (Future)


Drainage (Future)

Creek Realignment (Proposed)

Future Bridge

Floodplains


Parks

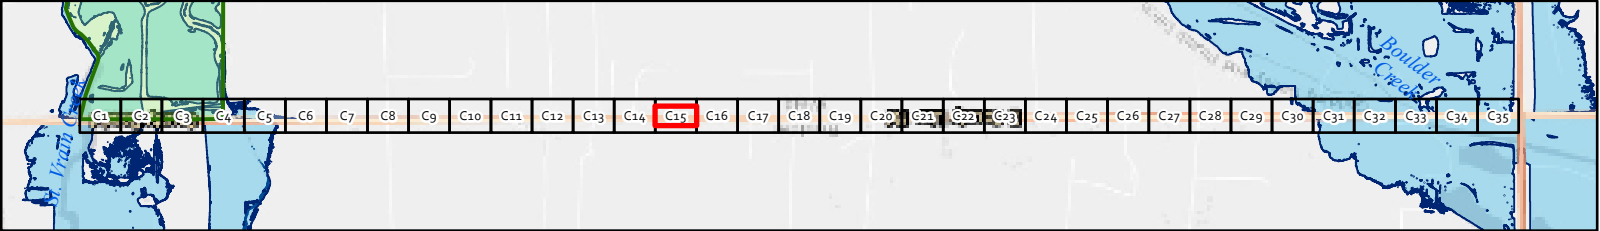

EAST COUNTY LINE RD

Existing & Proposed ROW Elements

- Striping (Proposed)
- Roundabout Interiors (Future)
- Right-of-Way (Existing)
- Right-of-Way (Future)
- Right-of-Way (PEL)
- Edge of Pavement (Future)
- Pedestrian Underpass (Future)
- Multi-Use Path (Future)
- Drainage (Future)
- Creek Realignment (Proposed)
- Future Bridge
- Floodplains
- Parks

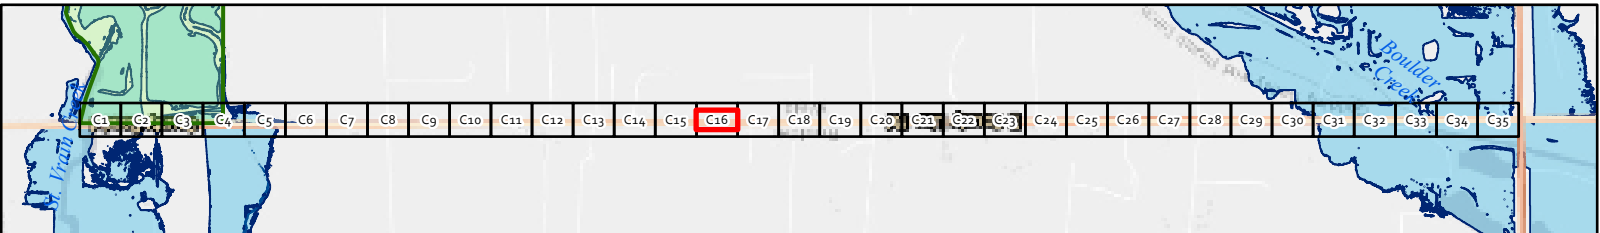

C16
East County Line Road Master Plan

Existing & Proposed ROW Elements

- Striping (Proposed)

Roundabout Interiors (Future)

Right-of-Way (Existing)

Right-of-Way (Future)

Right-of-Way (PEL)

Edge of Pavement (Future)

Pedestrian Underpass (Future)
- Multi-Use Path (Future)



Drainage (Future)

Creek Realignment (Proposed)


Future Bridge

Floodplains

Parks

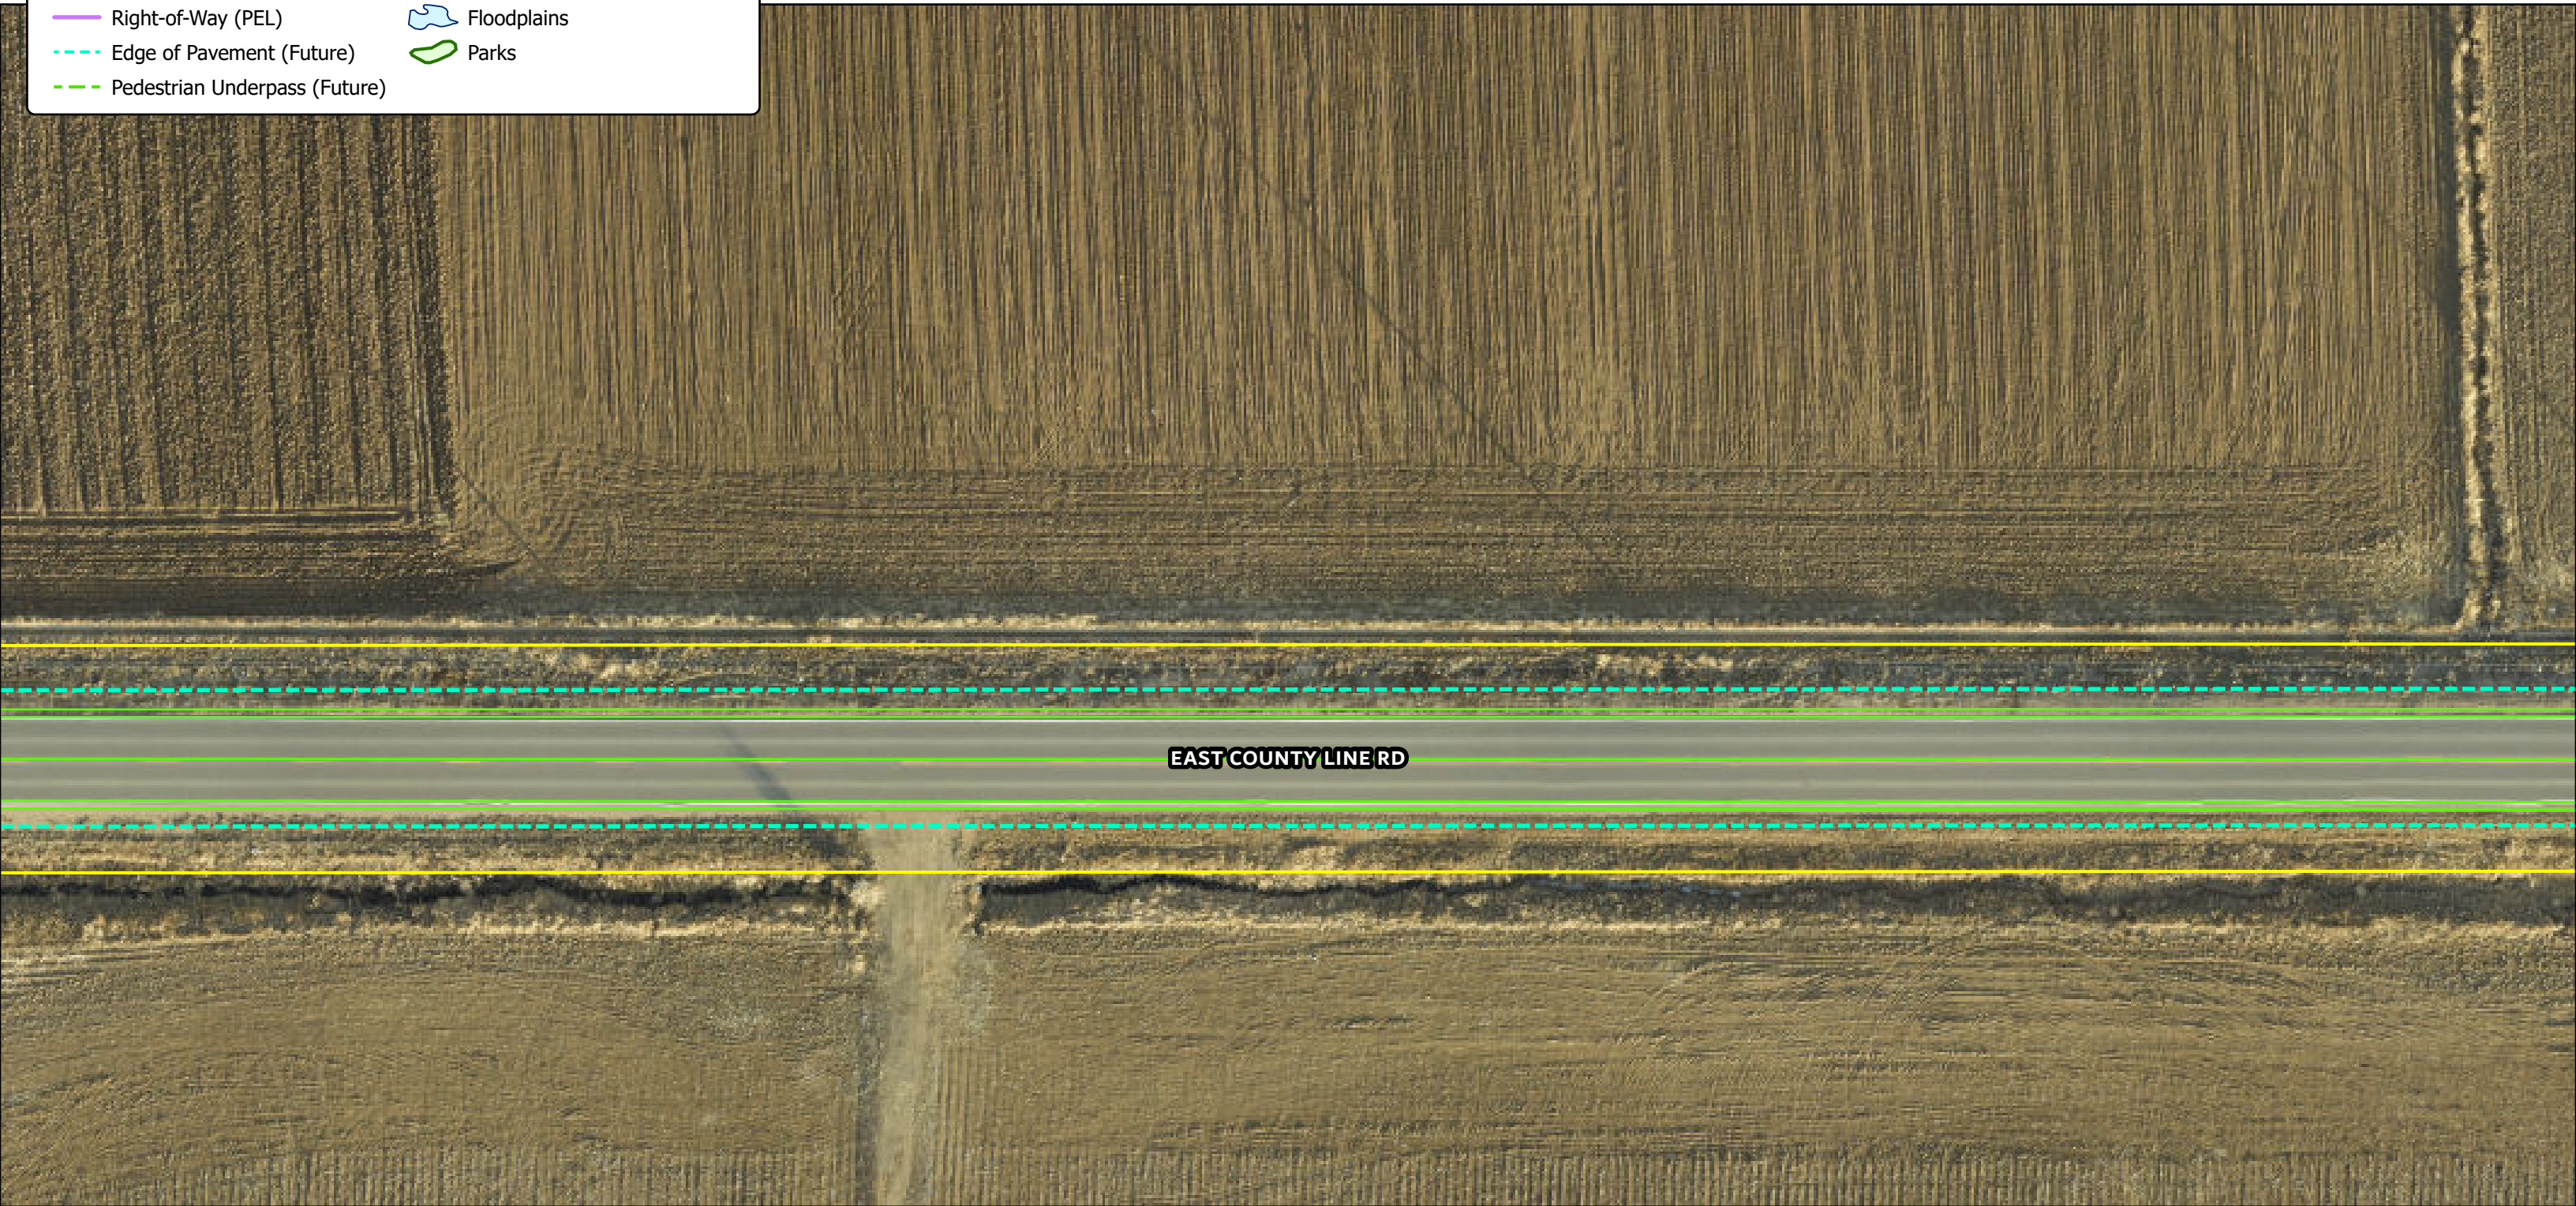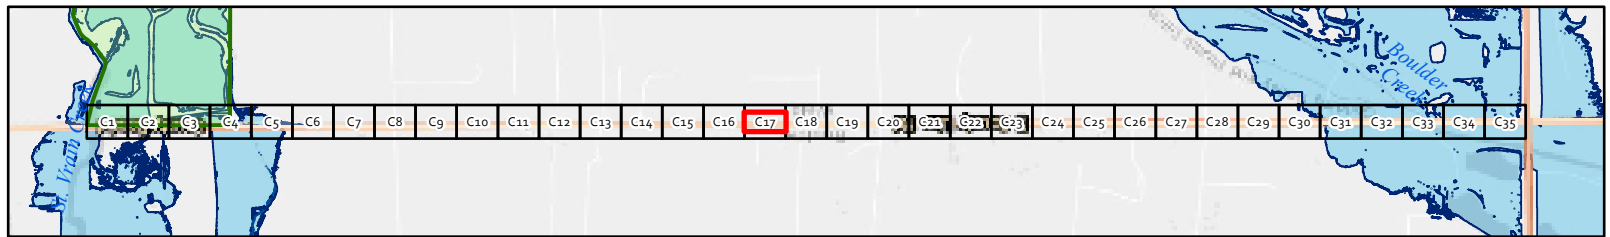

OTHER J-U-B COMPANIES

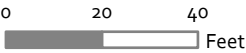

Existing & Proposed ROW Elements

- Striping (Proposed)

Roundabout Interiors (Future)

Right-of-Way (Existing)

Right-of-Way (Future)

Right-of-Way (PEL)

Edge of Pavement (Future)

Pedestrian Underpass (Future)
- Multi-Use Path (Future)



Drainage (Future)

Creek Realignment (Proposed)

Future Bridge


Floodplains

Parks

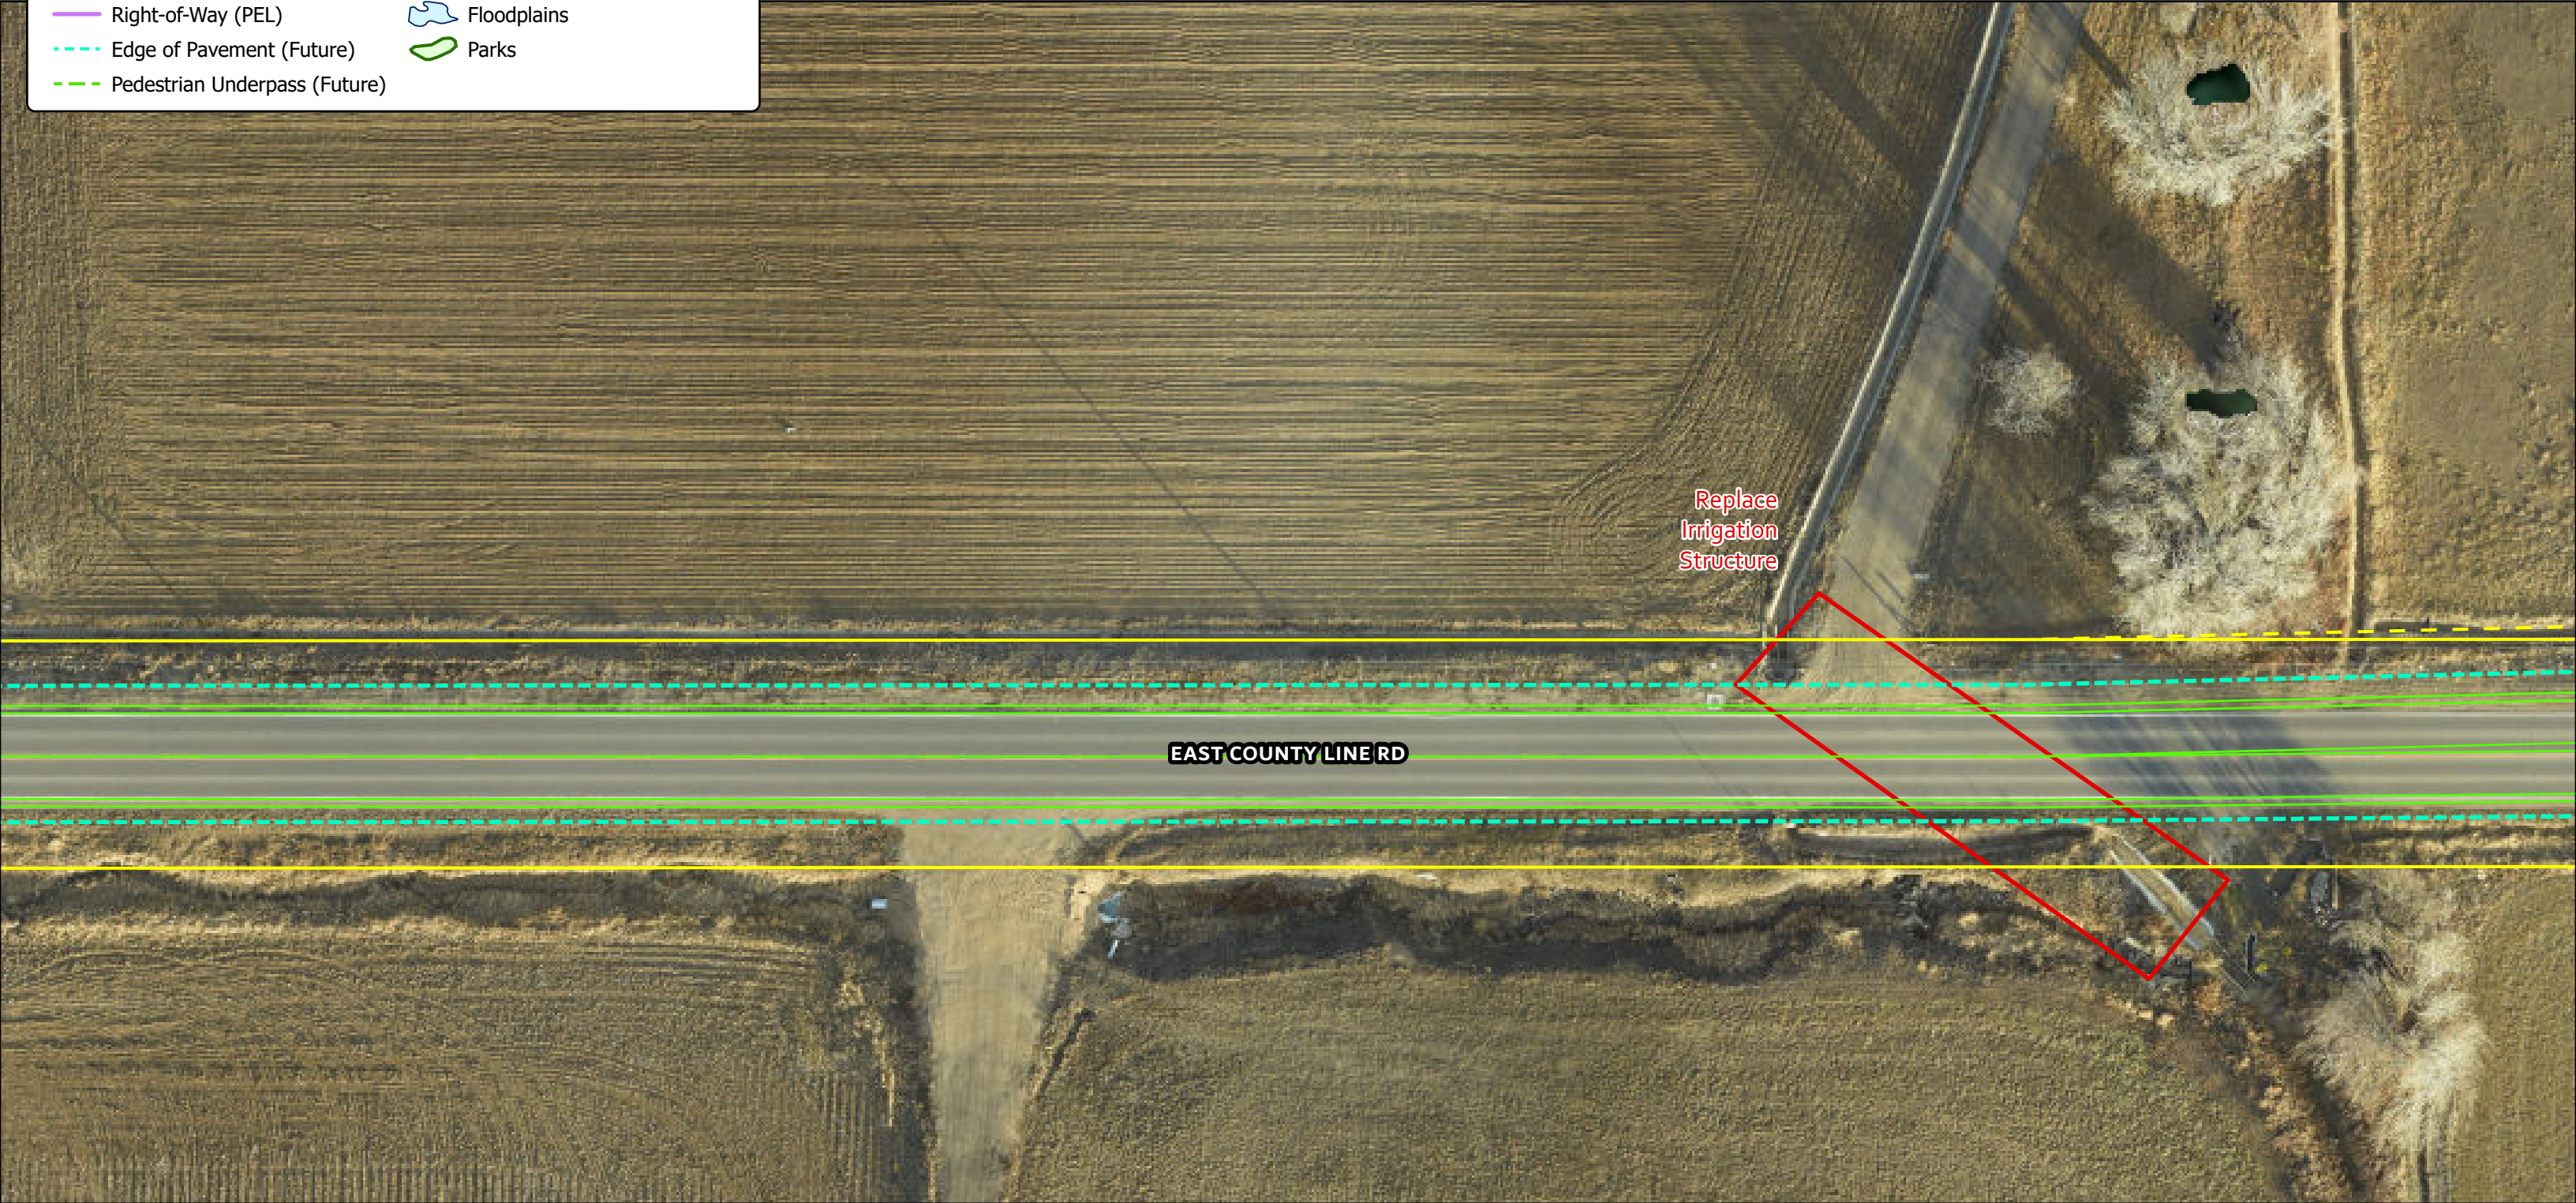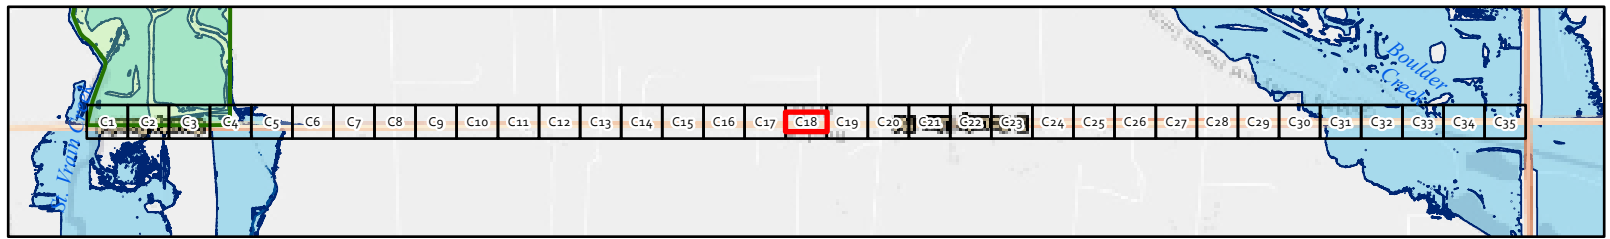


Existing & Proposed ROW Elements

- Striping (Proposed)
- Roundabout Interiors (Future)
- Right-of-Way (Existing)
- Right-of-Way (Future)
- Right-of-Way (PEL)
- Edge of Pavement (Future)
- Pedestrian Underpass (Future)
- Multi-Use Path (Future)
- Drainage (Future)
- Creek Realignment (Proposed)
- Future Bridge
- Floodplains
- Parks


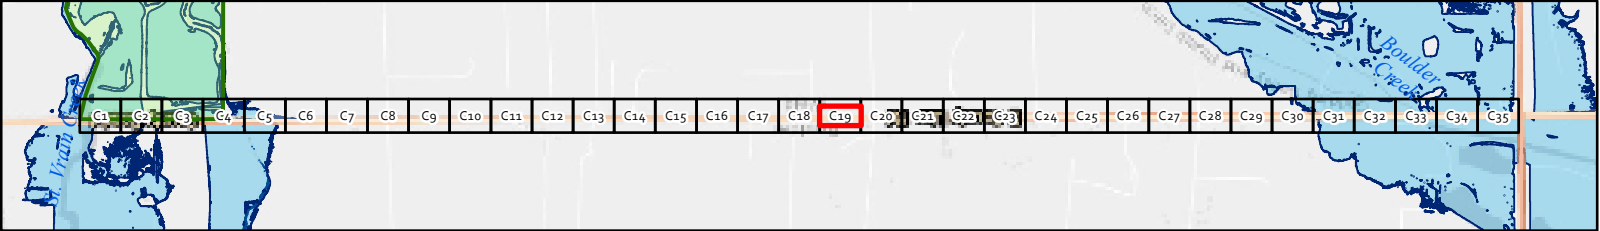


OTHER J-U-B COMPANIES

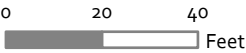

Existing & Proposed ROW Elements

- Striping (Proposed)
- Roundabout Interiors (Future)
- Right-of-Way (Existing)
- Right-of-Way (Future)
- Right-of-Way (PEL)
- Edge of Pavement (Future)
- Pedestrian Underpass (Future)
- Multi-Use Path (Future)
- Drainage (Future)
- Creek Realignment (Proposed)
- Future Bridge
- Floodplains
- Parks

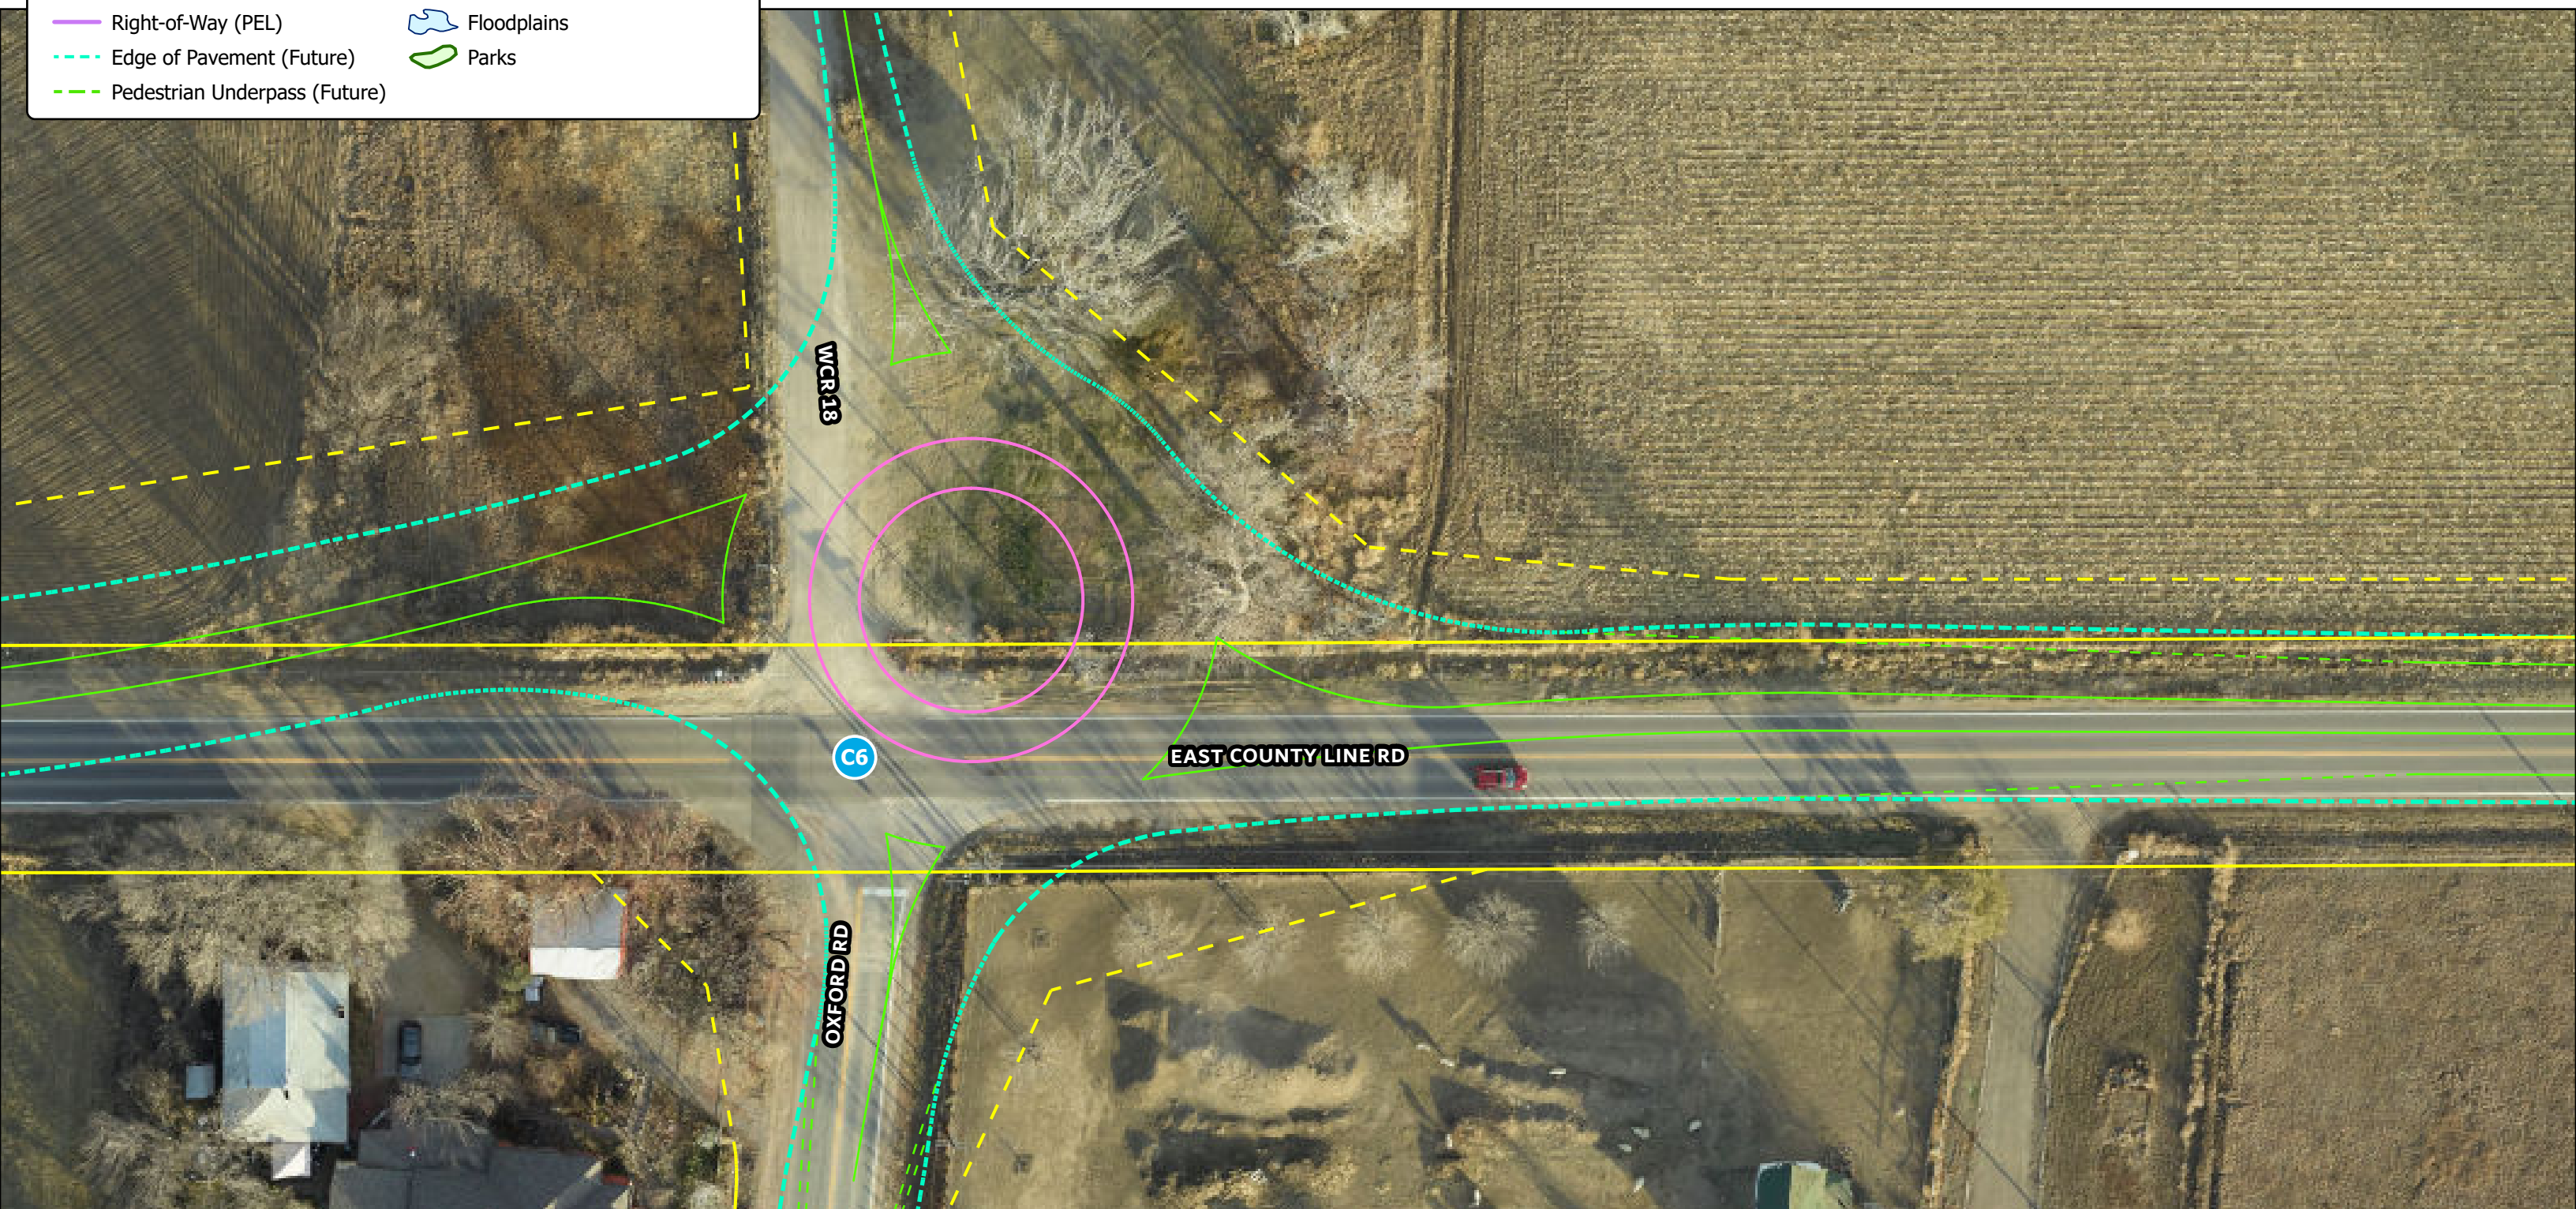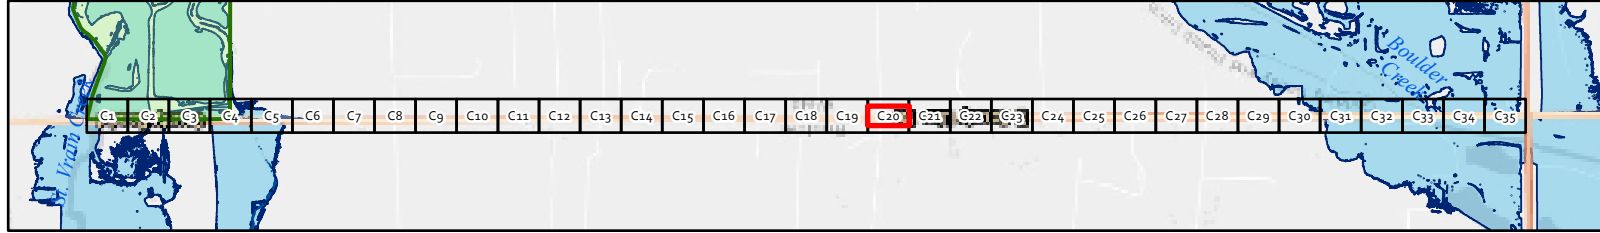

Existing & Proposed ROW Elements

- Striping (Proposed)

Roundabout Interiors (Future)

Right-of-Way (Existing)

Right-of-Way (Future)

Right-of-Way (PEL)

Edge of Pavement (Future)

Pedestrian Underpass (Future)
- Multi-Use Path (Future)



Drainage (Future)

Creek Realignment (Proposed)

Future Bridge

Floodplains

Parks

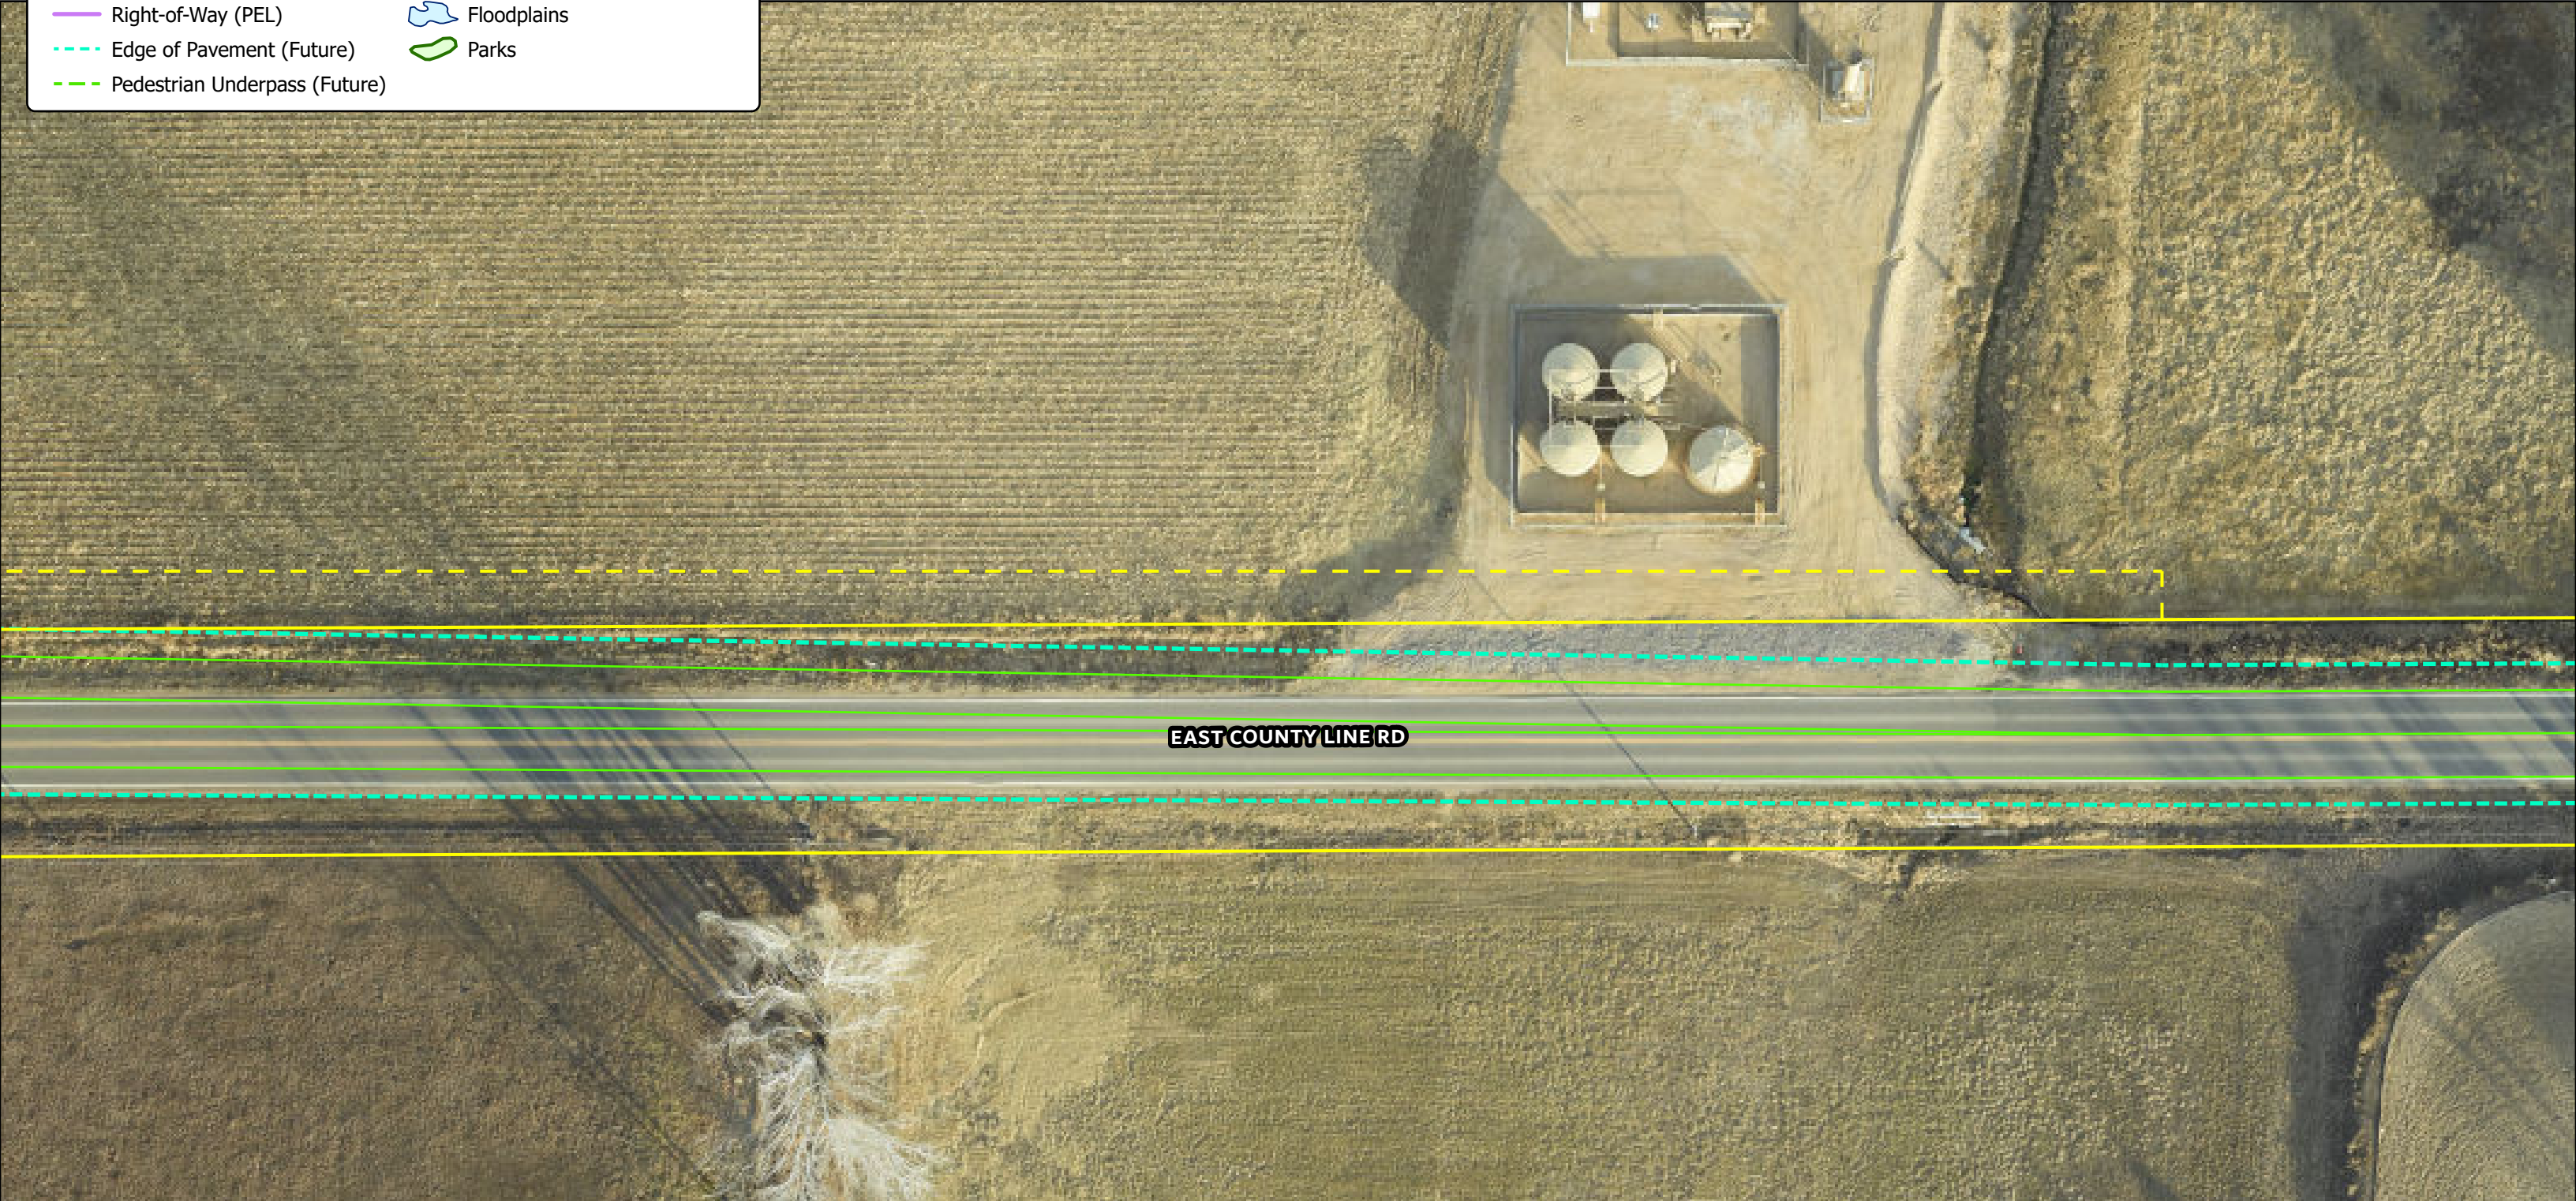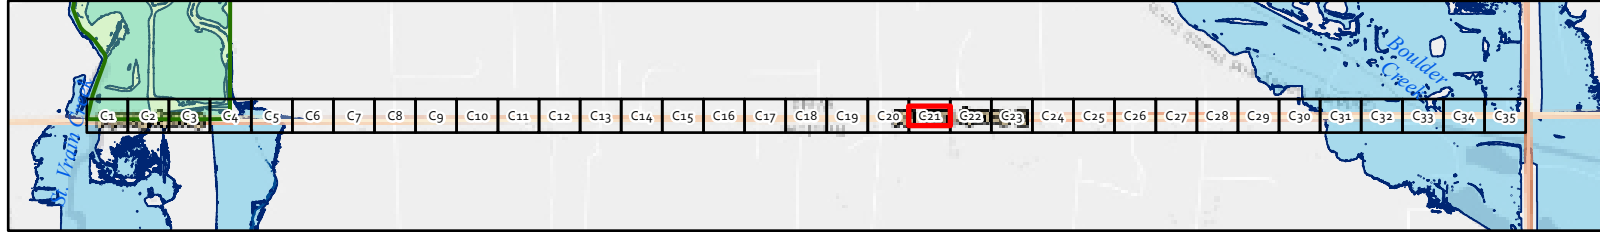

Existing & Proposed ROW Elements

- Striping (Proposed)

Roundabout Interiors (Future)

Right-of-Way (Existing)

Right-of-Way (Future)

Right-of-Way (PEL)

Edge of Pavement (Future)

Pedestrian Underpass (Future)
- Multi-Use Path (Future)



Drainage (Future)

Creek Realignment (Proposed)


Future Bridge

Floodplains

Parks

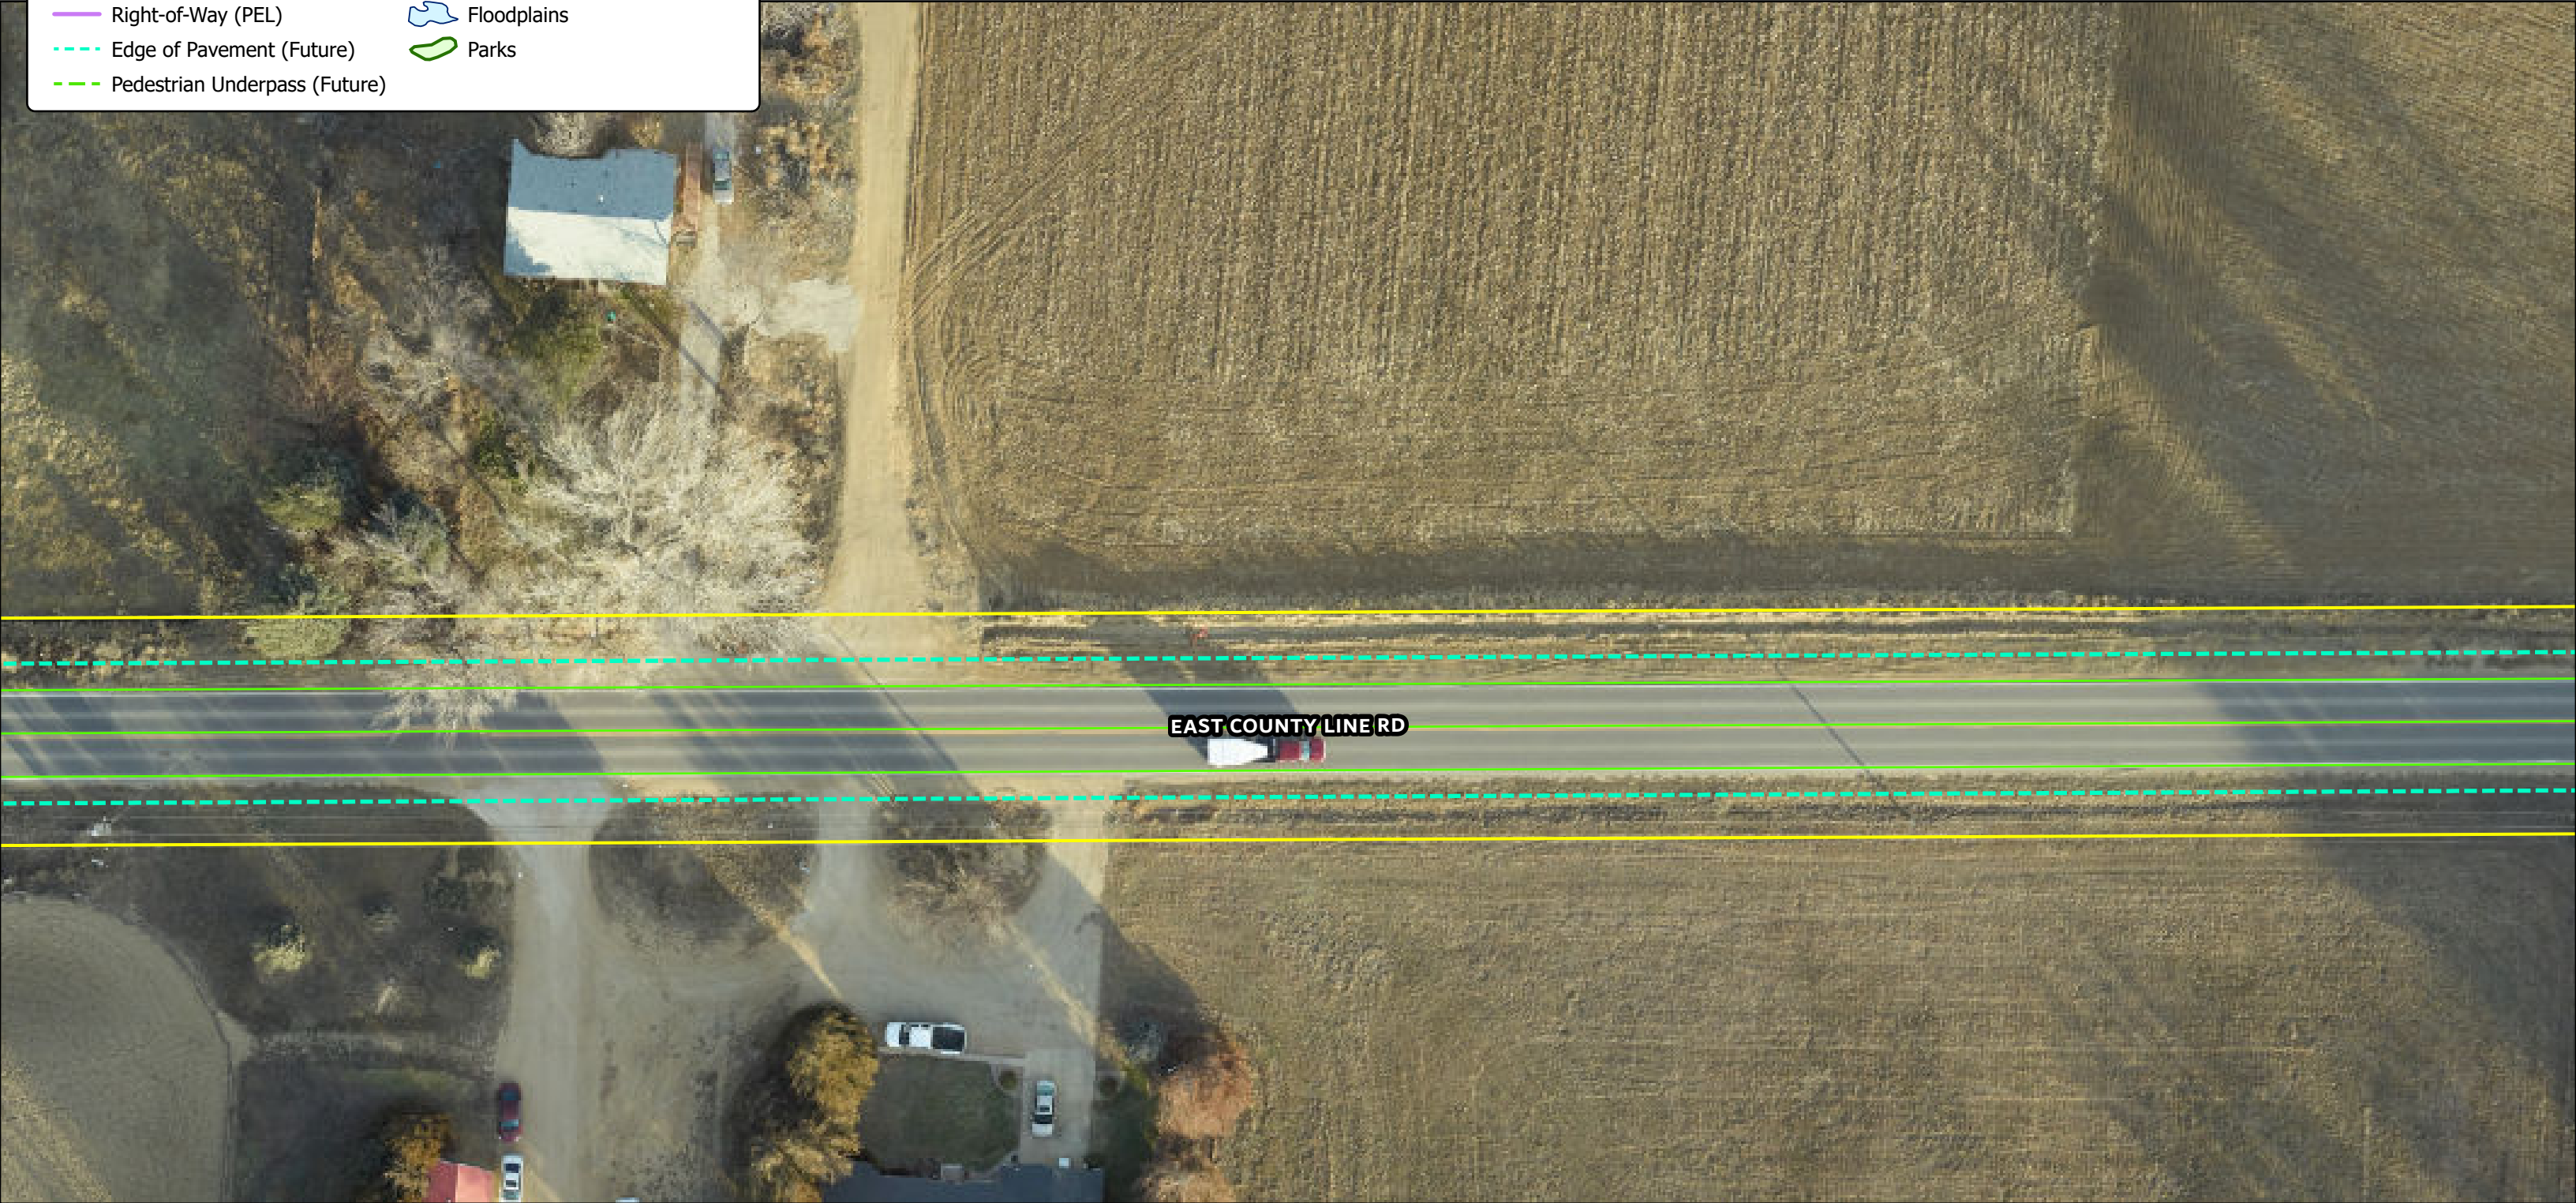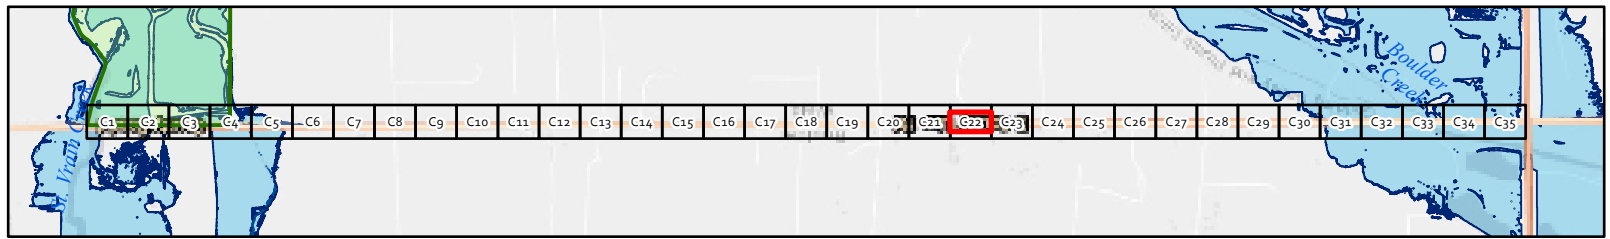

OTHER J-U-B COMPANIES

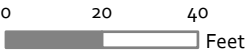

Existing & Proposed ROW Elements

- Striping (Proposed)

Roundabout Interiors (Future)

Right-of-Way (Existing)

Right-of-Way (Future)

Right-of-Way (PEL)

Edge of Pavement (Future)

Pedestrian Underpass (Future)
- Multi-Use Path (Future)


Drainage (Future)

Creek Realignment (Proposed)

Future Bridge



Floodplains

Parks

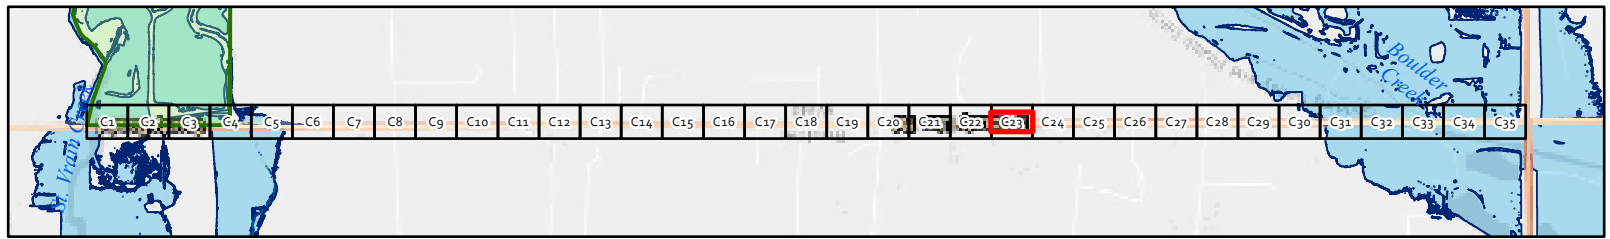

Existing & Proposed ROW Elements

- Striping (Proposed)
- Roundabout Interiors (Future)
- Right-of-Way (Existing)
- Right-of-Way (Future)
- Right-of-Way (PEL)
- Edge of Pavement (Future)
- Pedestrian Underpass (Future)
- Multi-Use Path (Future)
- Drainage (Future)
- Creek Realignment (Proposed)
- Future Bridge
- Floodplains
- Parks

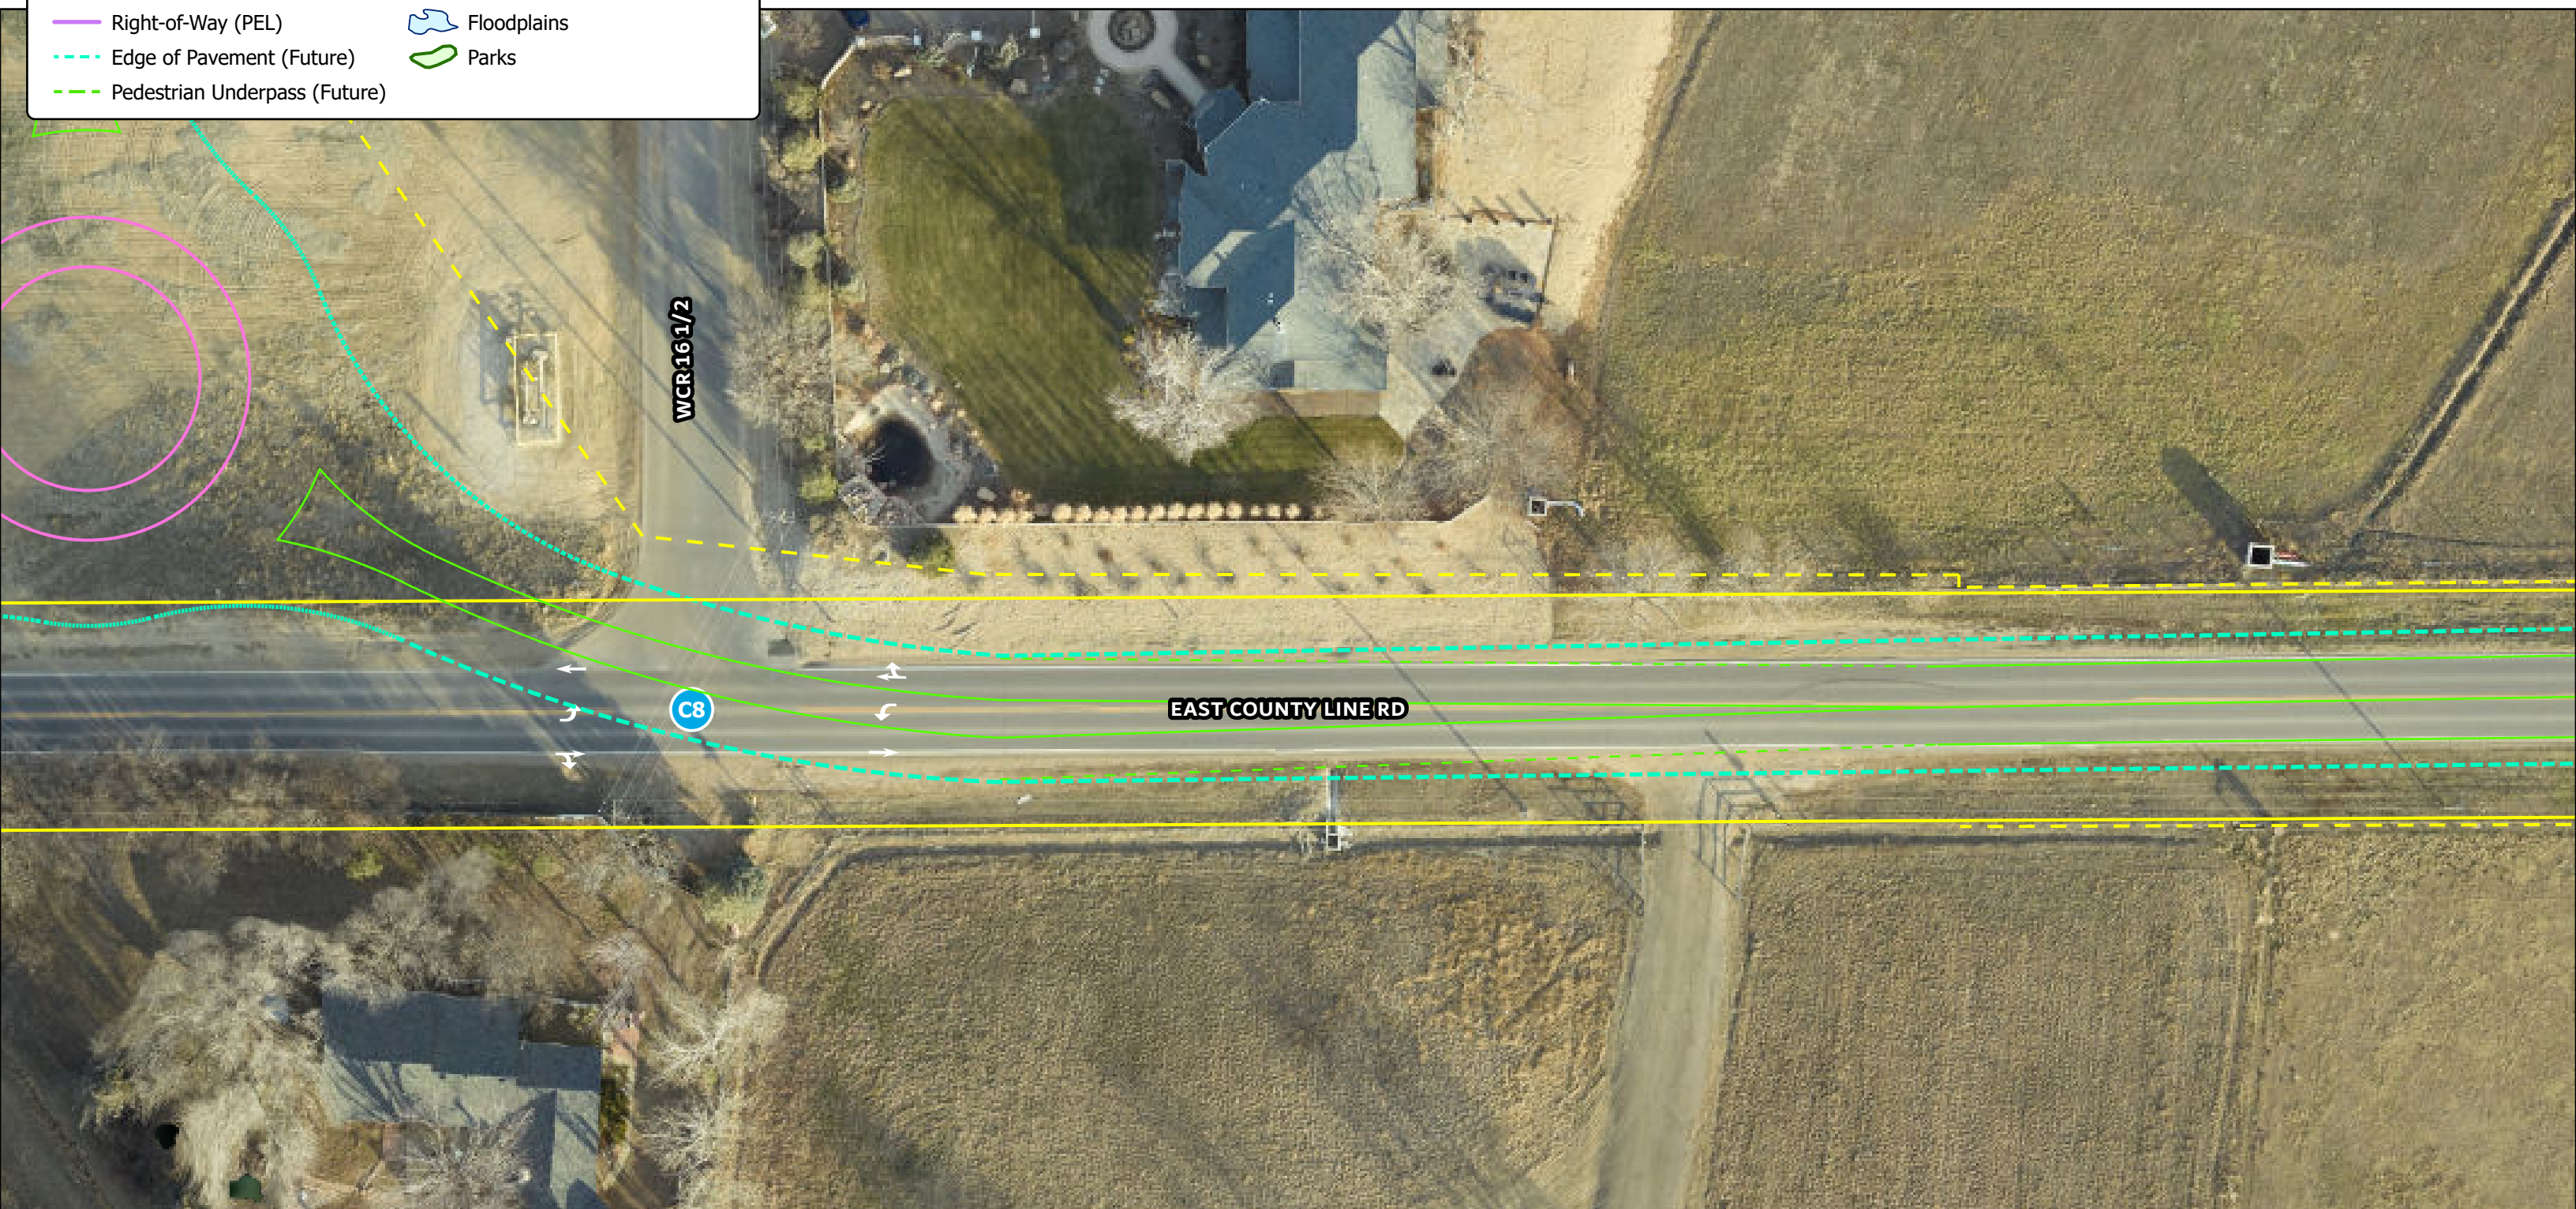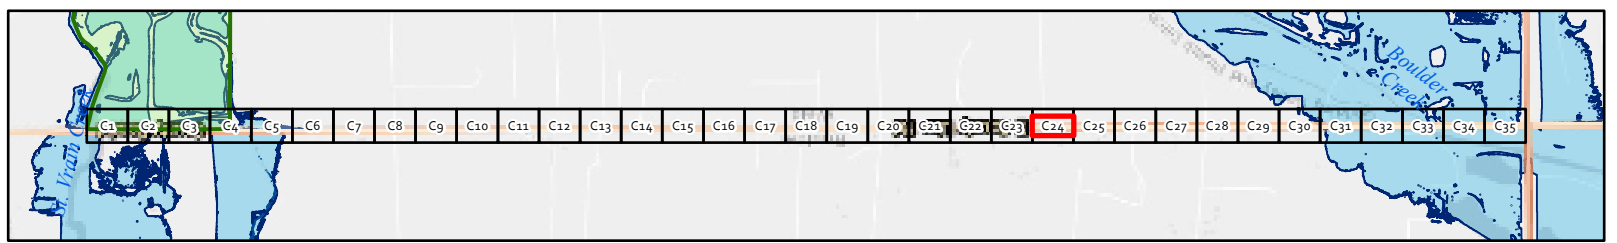

Existing & Proposed ROW Elements

- Striping (Proposed)

Roundabout Interiors (Future)

Right-of-Way (Existing)

Right-of-Way (Future)

Right-of-Way (PEL)

Edge of Pavement (Future)

Pedestrian Underpass (Future)
- Multi-Use Path (Future)


Drainage (Future)

Creek Realignment (Proposed)

Future Bridge


Floodplains

Parks

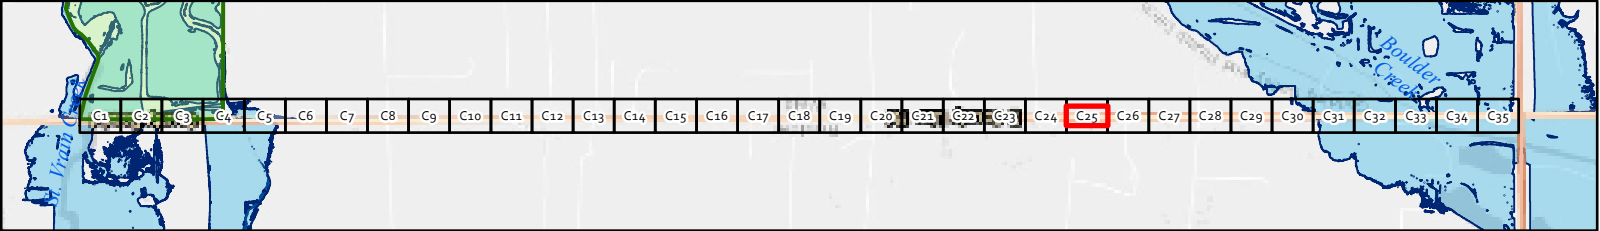

Existing & Proposed ROW Elements

- Striping (Proposed)
- Roundabout Interiors (Future)
- Right-of-Way (Existing)
- Right-of-Way (Future)
- Right-of-Way (PEL)
- Edge of Pavement (Future)
- Pedestrian Underpass (Future)

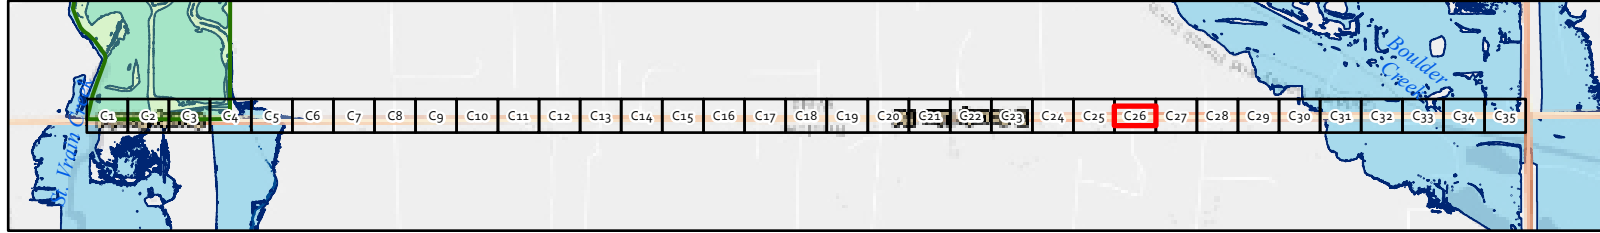Multi-Use Path (Future)Drainage (Future)Creek Realignment (Proposed)Future BridgeFloodplainsParks

Existing & Proposed ROW Elements

- Striping (Proposed)

Roundabout Interiors (Future)

Right-of-Way (Existing)

Right-of-Way (Future)

Right-of-Way (PEL)

Edge of Pavement (Future)

Pedestrian Underpass (Future)
- Multi-Use Path (Future)


Drainage (Future)

Creek Realignment (Proposed)

Future Bridge



Floodplains

Parks

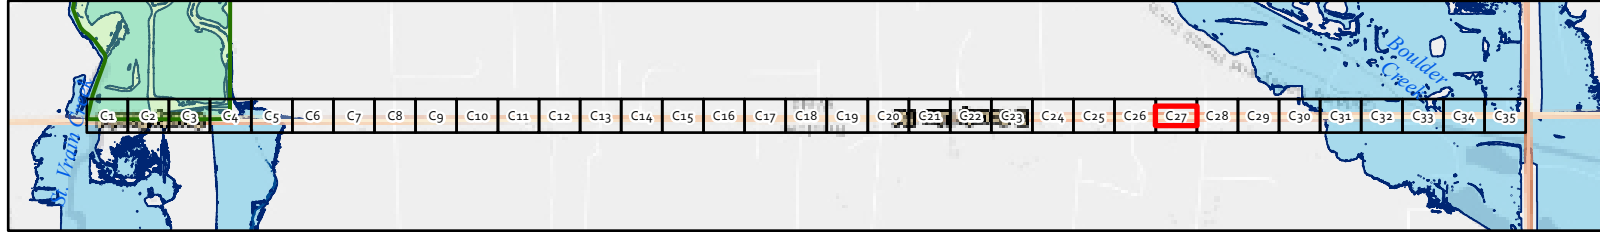

Existing & Proposed ROW Elements

- Striping (Proposed)
- Roundabout Interiors (Future)
- Right-of-Way (Existing)
- Right-of-Way (Future)
- Right-of-Way (PEL)
- Edge of Pavement (Future)
- Pedestrian Underpass (Future)
- Multi-Use Path (Future)
- Drainage (Future)
- Creek Realignment (Proposed)
- Future Bridge
- Floodplains
- Parks

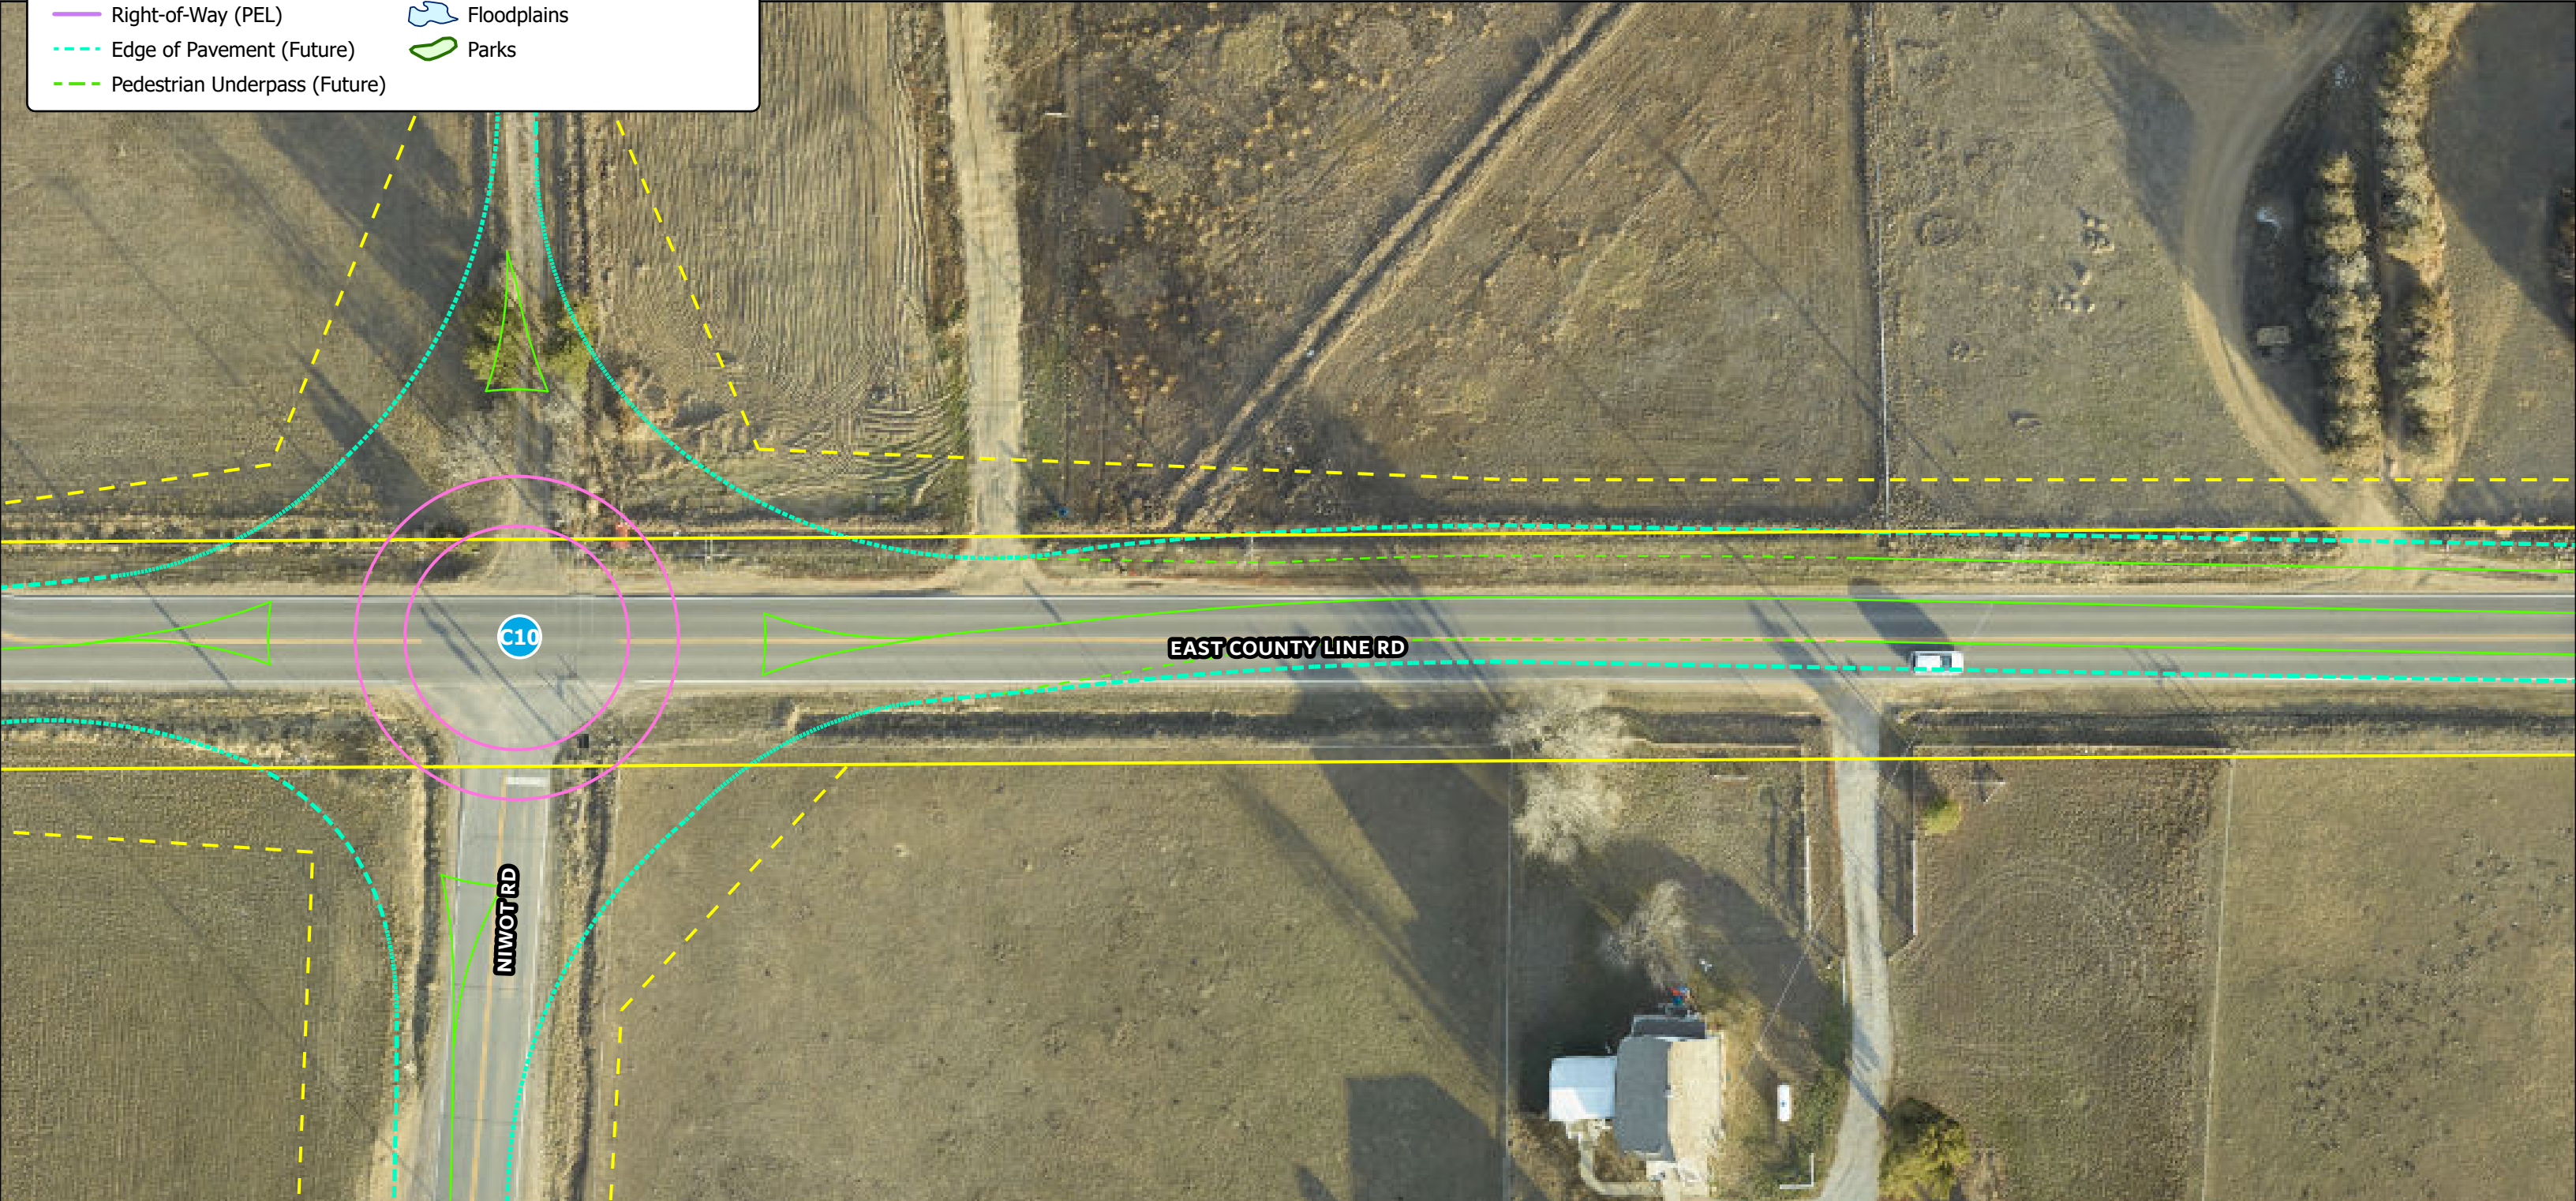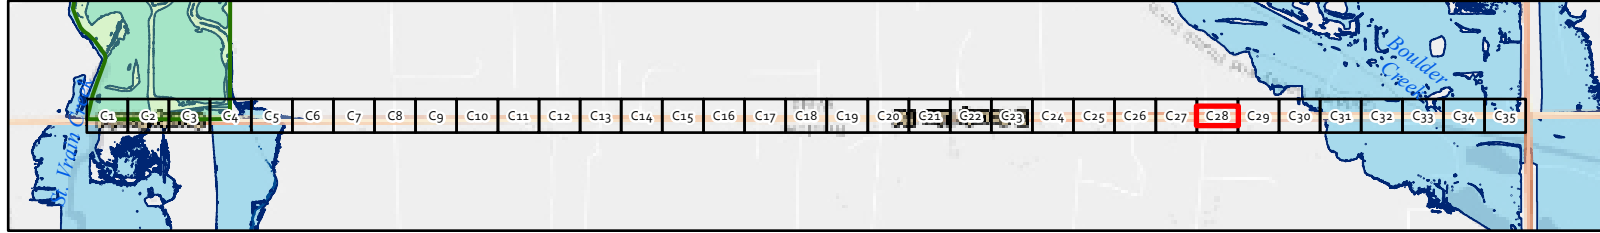

Existing & Proposed ROW Elements

- Striping (Proposed)

Roundabout Interiors (Future)

Right-of-Way (Existing)

Right-of-Way (Future)

Right-of-Way (PEL)

Edge of Pavement (Future)

Pedestrian Underpass (Future)
- Multi-Use Path (Future)


Drainage (Future)

Creek Realignment (Proposed)

Future Bridge

Floodplains

Parks

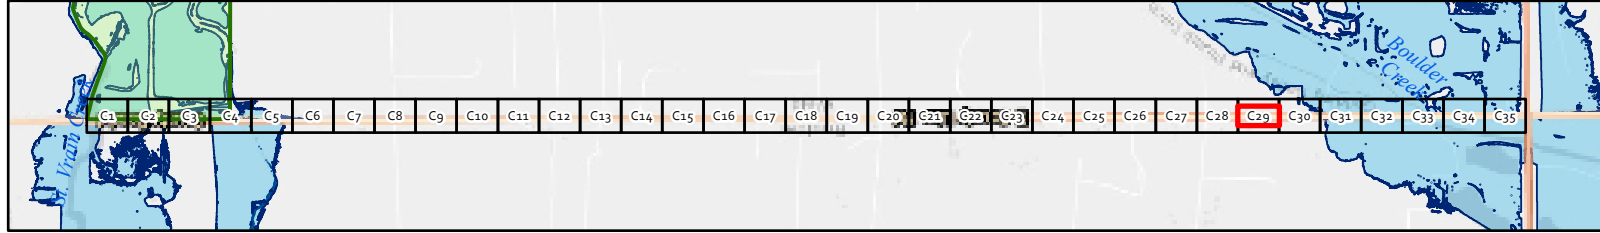

Existing & Proposed ROW Elements

- Striping (Proposed)

Roundabout Interiors (Future)

Right-of-Way (Existing)

Right-of-Way (Future)

Right-of-Way (PEL)

Edge of Pavement (Future)

Pedestrian Underpass (Future)
- Multi-Use Path (Future)


Drainage (Future)

Creek Realignment (Proposed)

Future Bridge

Floodplains

Parks

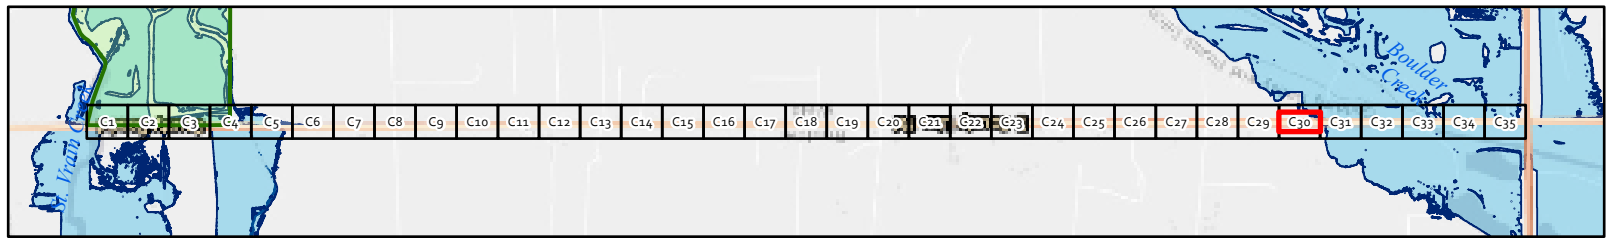

Existing & Proposed ROW Elements

- Striping (Proposed)

Roundabout Interiors (Future)

Right-of-Way (Existing)

Right-of-Way (Future)

Right-of-Way (PEL)

Edge of Pavement (Future)

Pedestrian Underpass (Future)
- Multi-Use Path (Future)



Drainage (Future)

Creek Realignment (Proposed)


Future Bridge

Floodplains

Parks

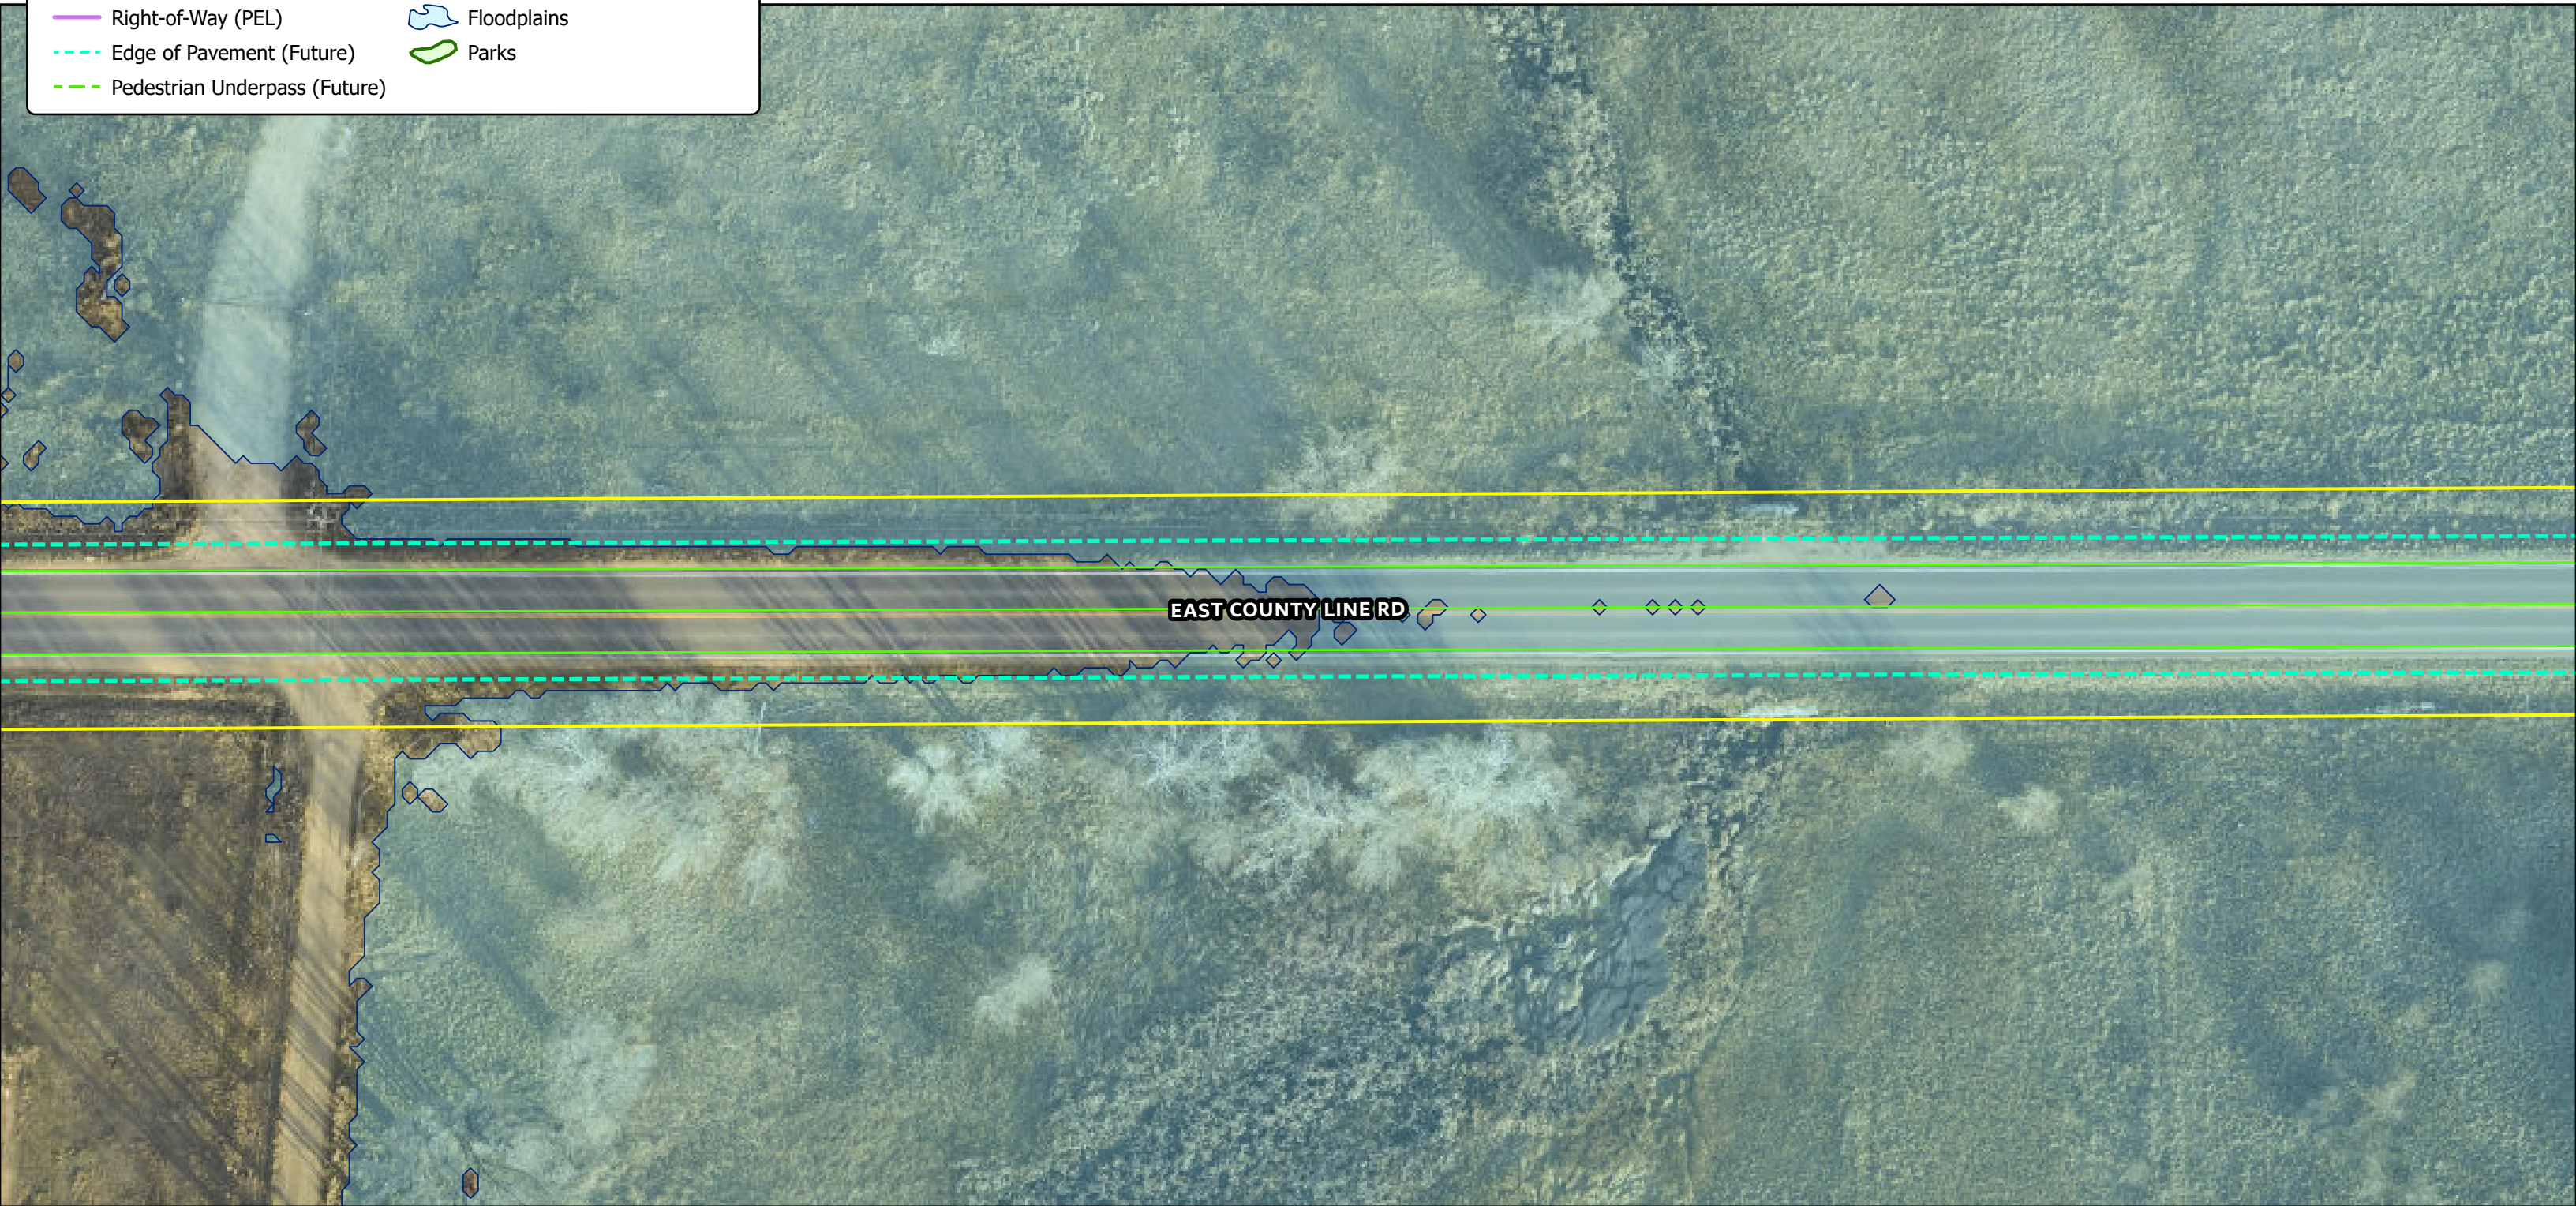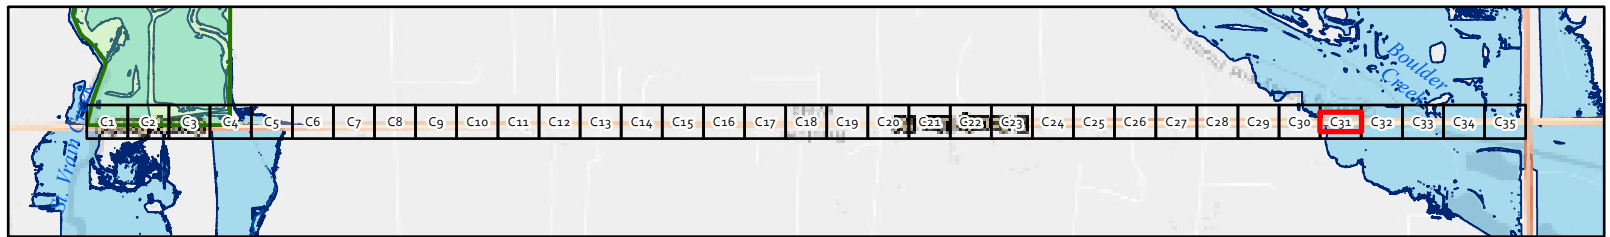


OTHER J-U-B COMPANIES

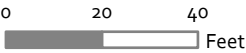

Existing & Proposed ROW Elements

- Striping (Proposed)
- Roundabout Interiors (Future)
- Right-of-Way (Existing)
- Right-of-Way (Future)
- Right-of-Way (PEL)
- Edge of Pavement (Future)
- Pedestrian Underpass (Future)
- Multi-Use Path (Future)
- Drainage (Future)
- Creek Realignment (Proposed)
- Future Bridge
- Floodplains
- Parks

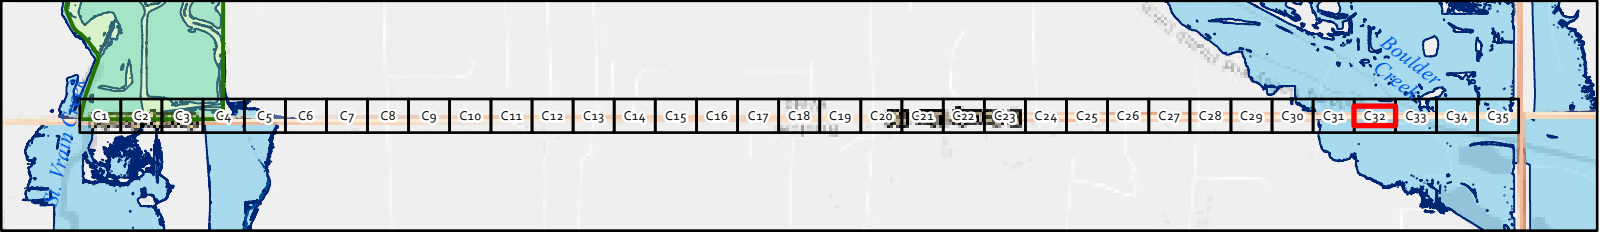

Existing & Proposed ROW Elements

- Striping (Proposed)

Roundabout Interiors (Future)

Right-of-Way (Existing)

Right-of-Way (Future)

Right-of-Way (PEL)

Edge of Pavement (Future)

Pedestrian Underpass (Future)
- Multi-Use Path (Future)



Drainage (Future)

Creek Realignment (Proposed)

Future Bridge

Floodplains

Parks

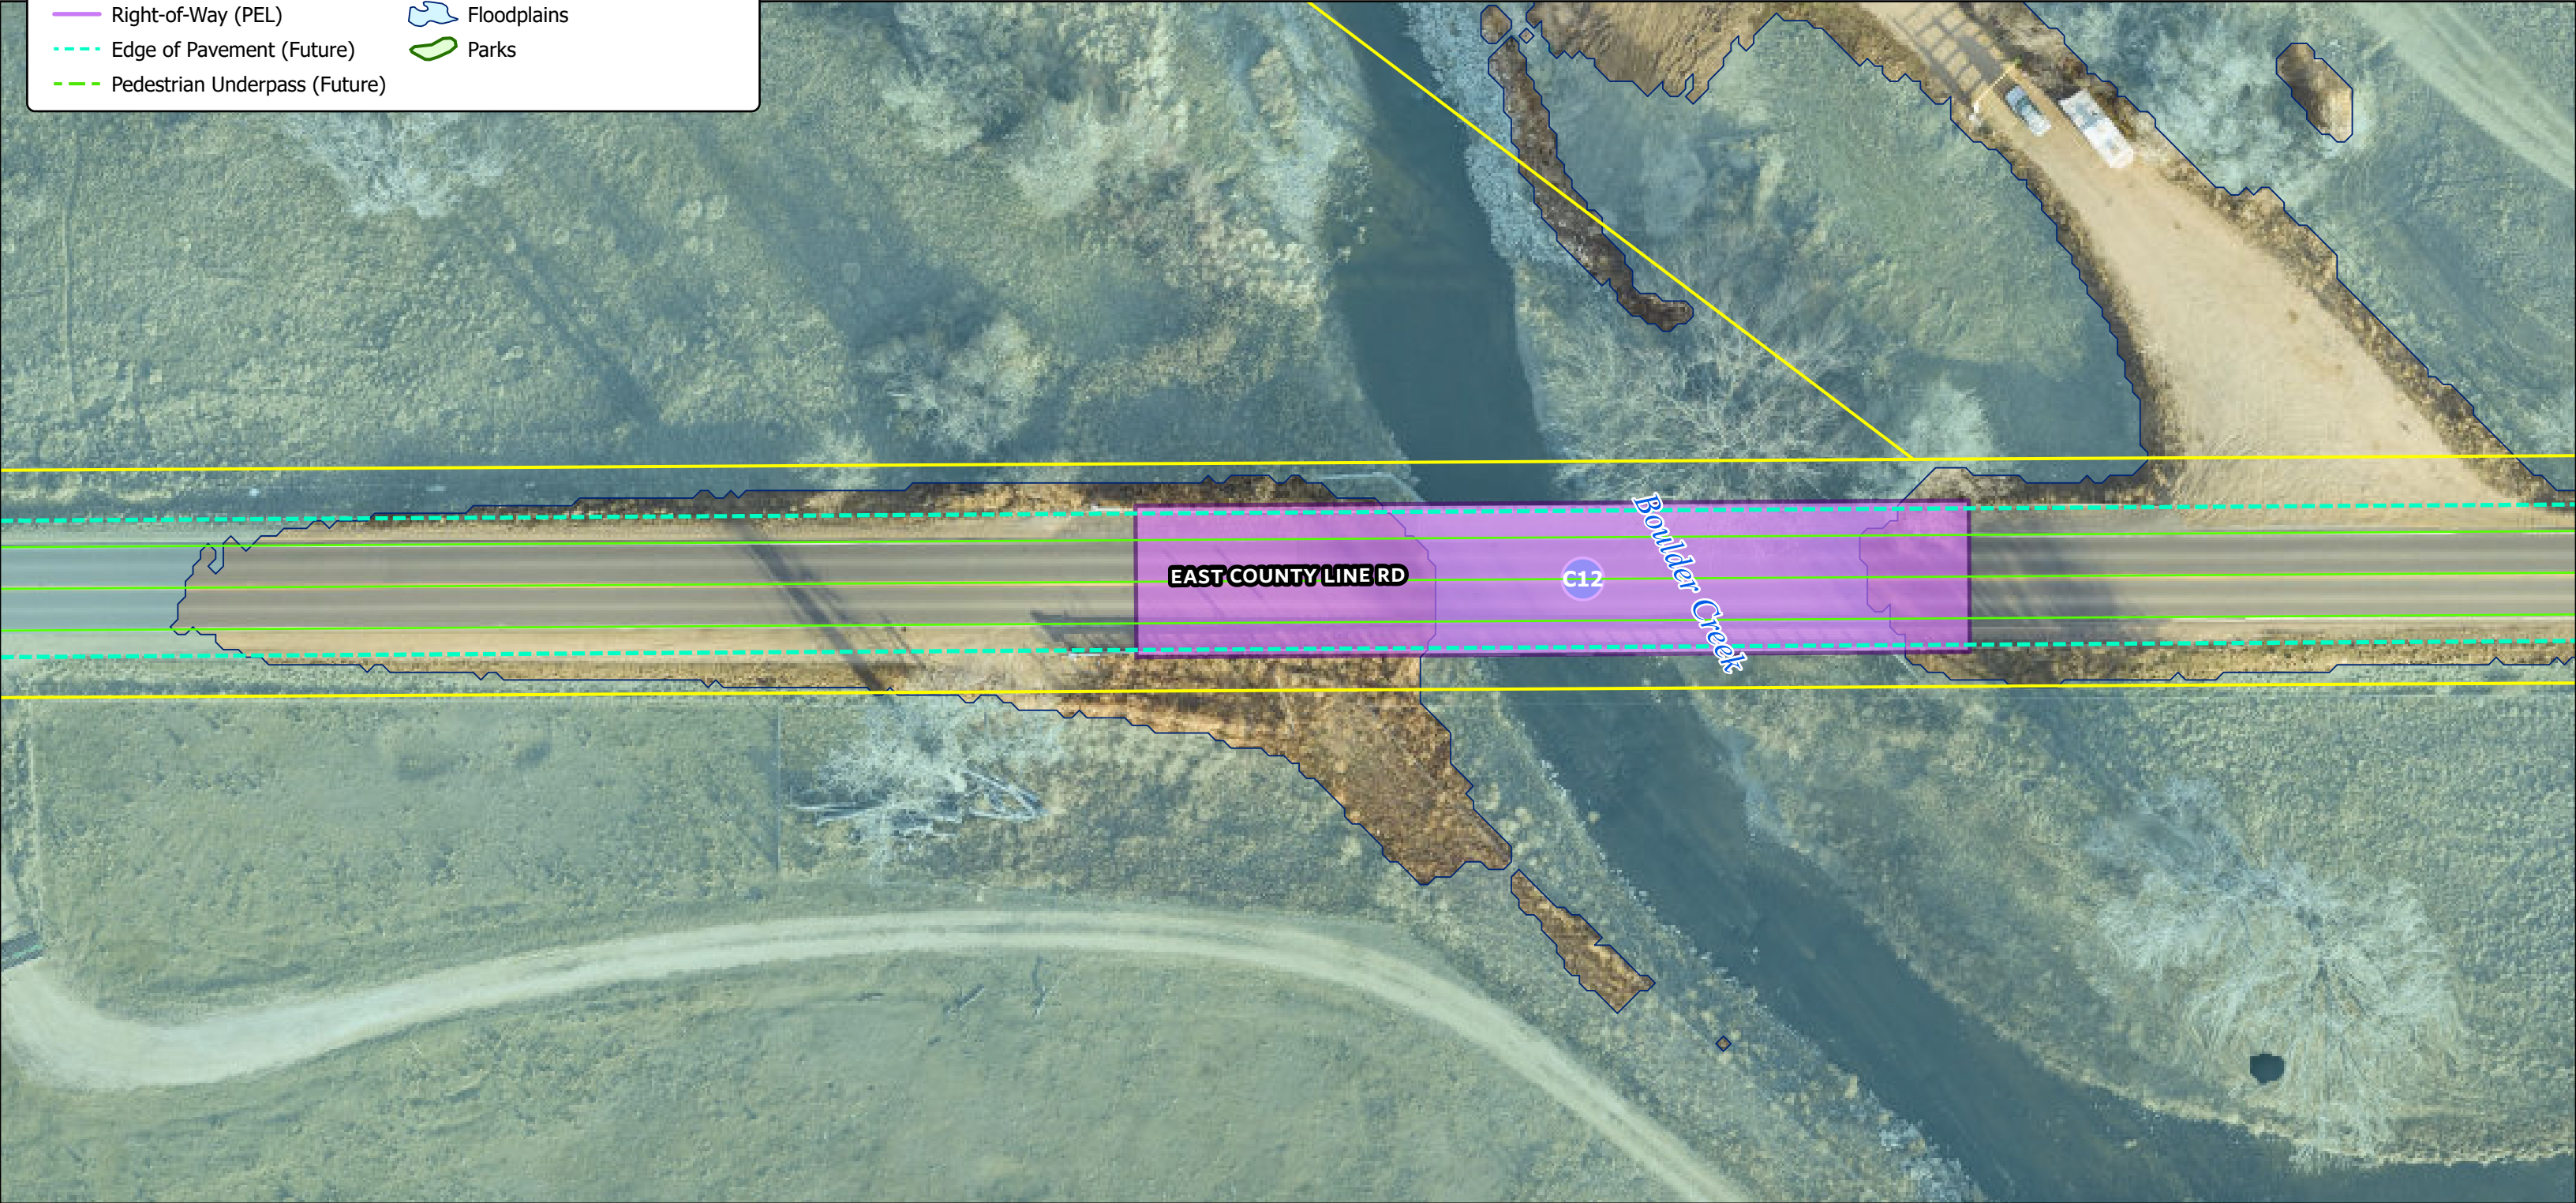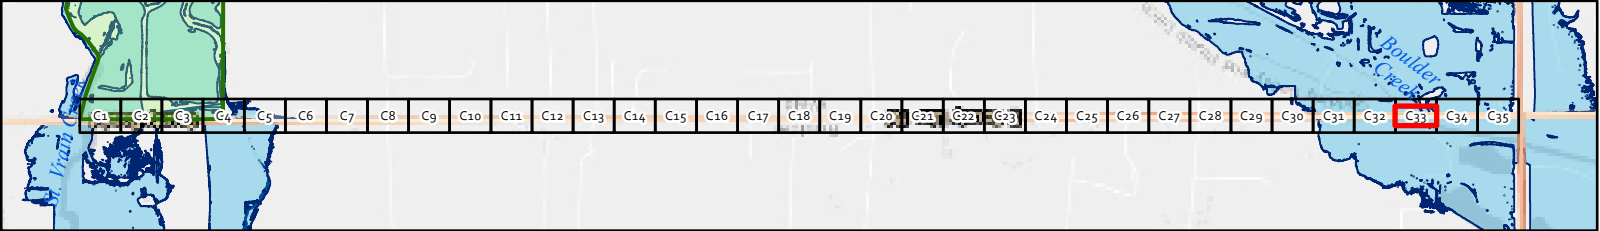

Existing & Proposed ROW Elements

- Striping (Proposed)

Roundabout Interiors (Future)

Right-of-Way (Existing)

Right-of-Way (Future)

Right-of-Way (PEL)

Edge of Pavement (Future)

Pedestrian Underpass (Future)
- Multi-Use Path (Future)


Drainage (Future)

Creek Realignment (Proposed)

Future Bridge

Floodplains

Parks

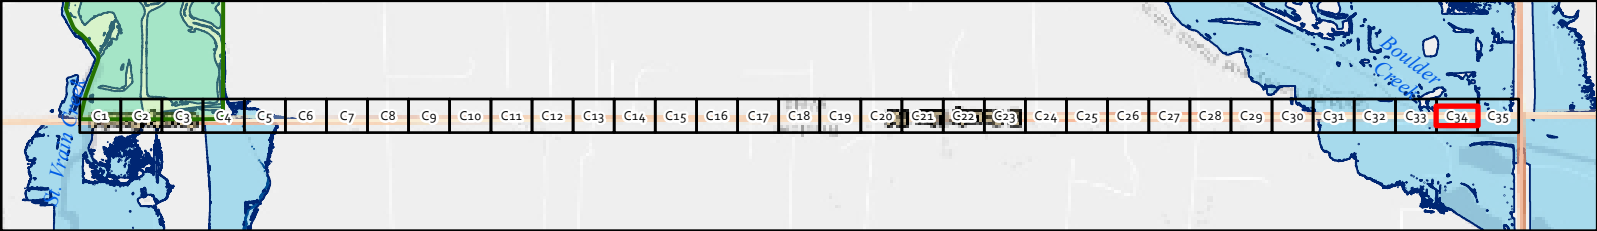

Existing & Proposed ROW Elements

- Striping (Proposed)

Roundabout Interiors (Future)

Right-of-Way (Existing)

Right-of-Way (Future)

Right-of-Way (PEL)

Edge of Pavement (Future)

Pedestrian Underpass (Future)
- Multi-Use Path (Future)

Drainage (Future)

Creek Realignment (Proposed)

Future Bridge

Floodplains

Parks

